


|                     |                 |                           |              |           |
|---------------------|-----------------|---------------------------|--------------|-----------|
| F.A.I. RTE.         | SECTION         | COUNTY                    | TOTAL SHEETS | SHEET NO. |
| 64                  | 82-(1,2,3,4)I-1 | ST. CLAIR                 | 42           | 20        |
| STA.                |                 | TO STA.                   |              |           |
| FED. ROAD DIST. NO. |                 | ILLINOIS FED. AID PROJECT |              |           |

I-255  
OVER  
I-64

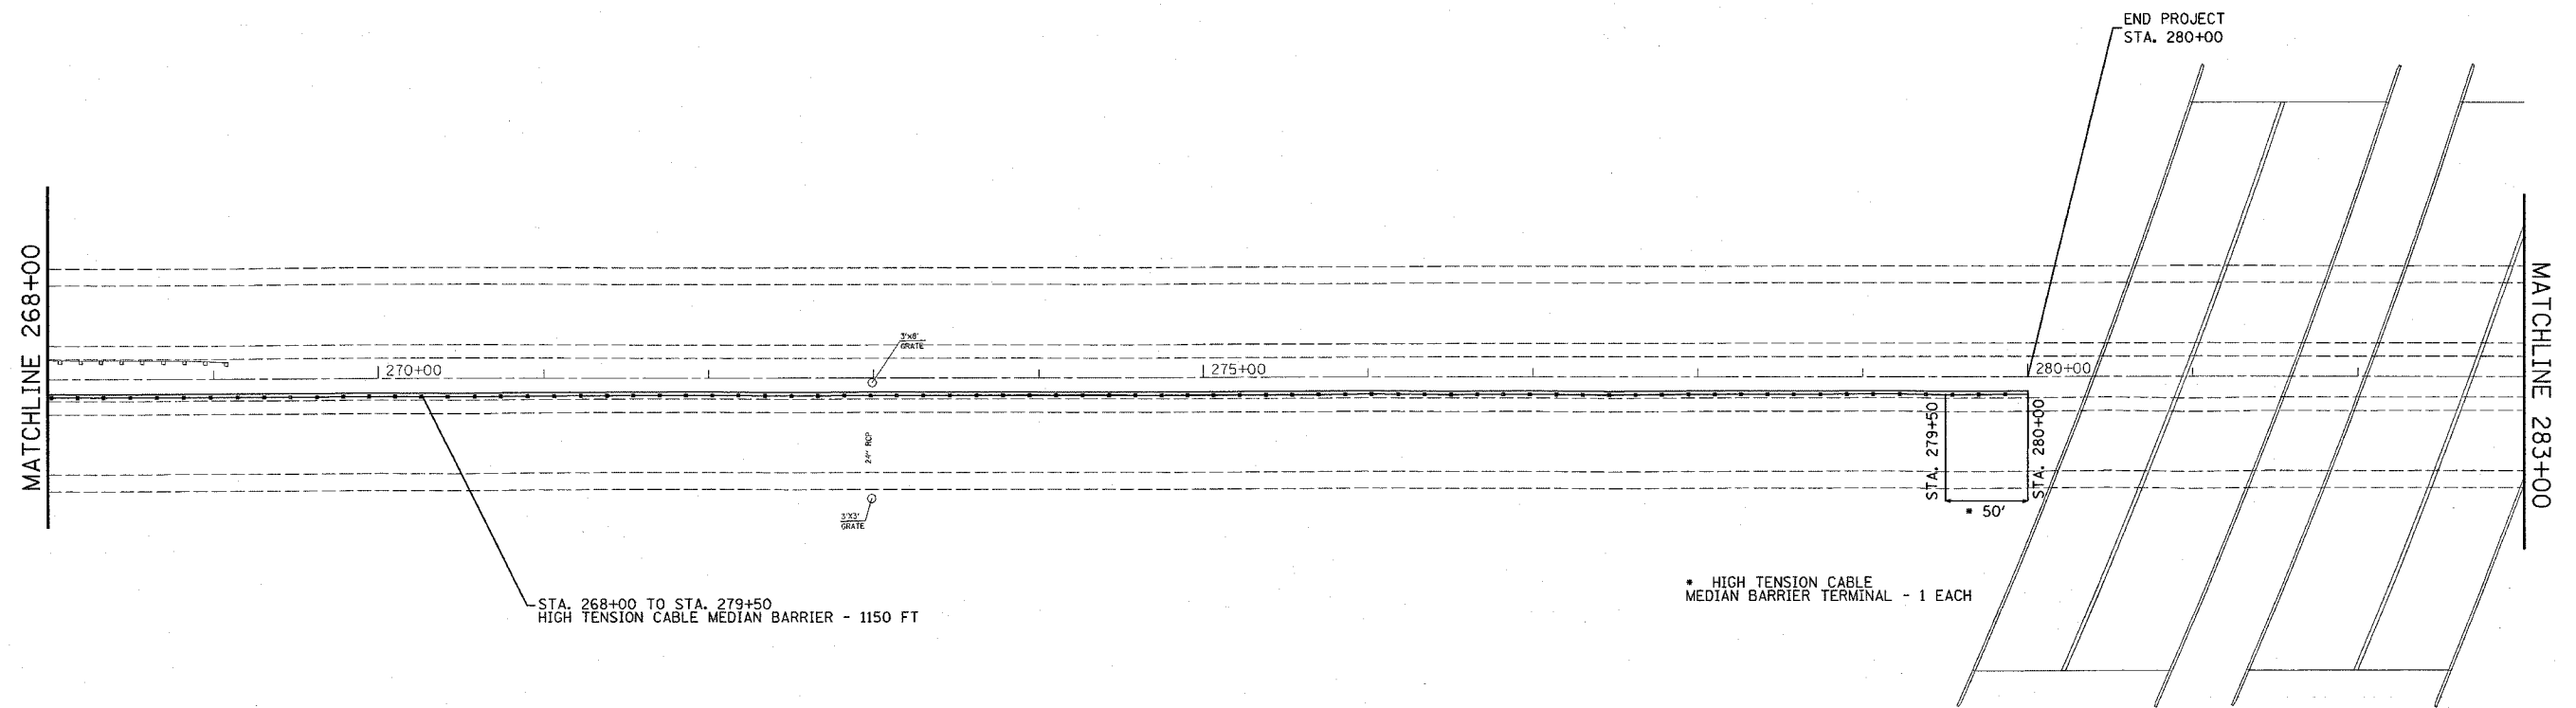

STA. 268+00 TO STA. 279+50  
HIGH TENSION CABLE MEDIAN BARRIER - 1150 FT

\* HIGH TENSION CABLE  
MEDIAN BARRIER TERMINAL - 1 EACH



PLOT DATE = 04/27/88  
FILE NAME = 82-1,2,3,4I-1  
DRAWN BY = JRM  
CHECKED BY = JRM  
REFERENCE = 82-1,2,3,4I-1

| REVISIONS |      |
|-----------|------|
| NAME      | DATE |
|           |      |
|           |      |
ILLINOIS DEPARTMENT OF TRANSPORTATION

**PLAN VIEW**

FAI RTE 64  
SECTION 82-(1,2,3,4)I-1  
ST. CLAIR COUNTY

SCALE: VERT.  
HORIZ.

DRAWN BY  
CHECKED BY

DATE