


F.A.I. RTE.	SECTION	COUNTY	TOTAL SHEETS	SHEET NO.
270	60-(2,3)I	MADISON	32	12
STA.		TO STA.		
FED. ROAD DIST. NO.		ILLINOIS FED. AID PROJECT		

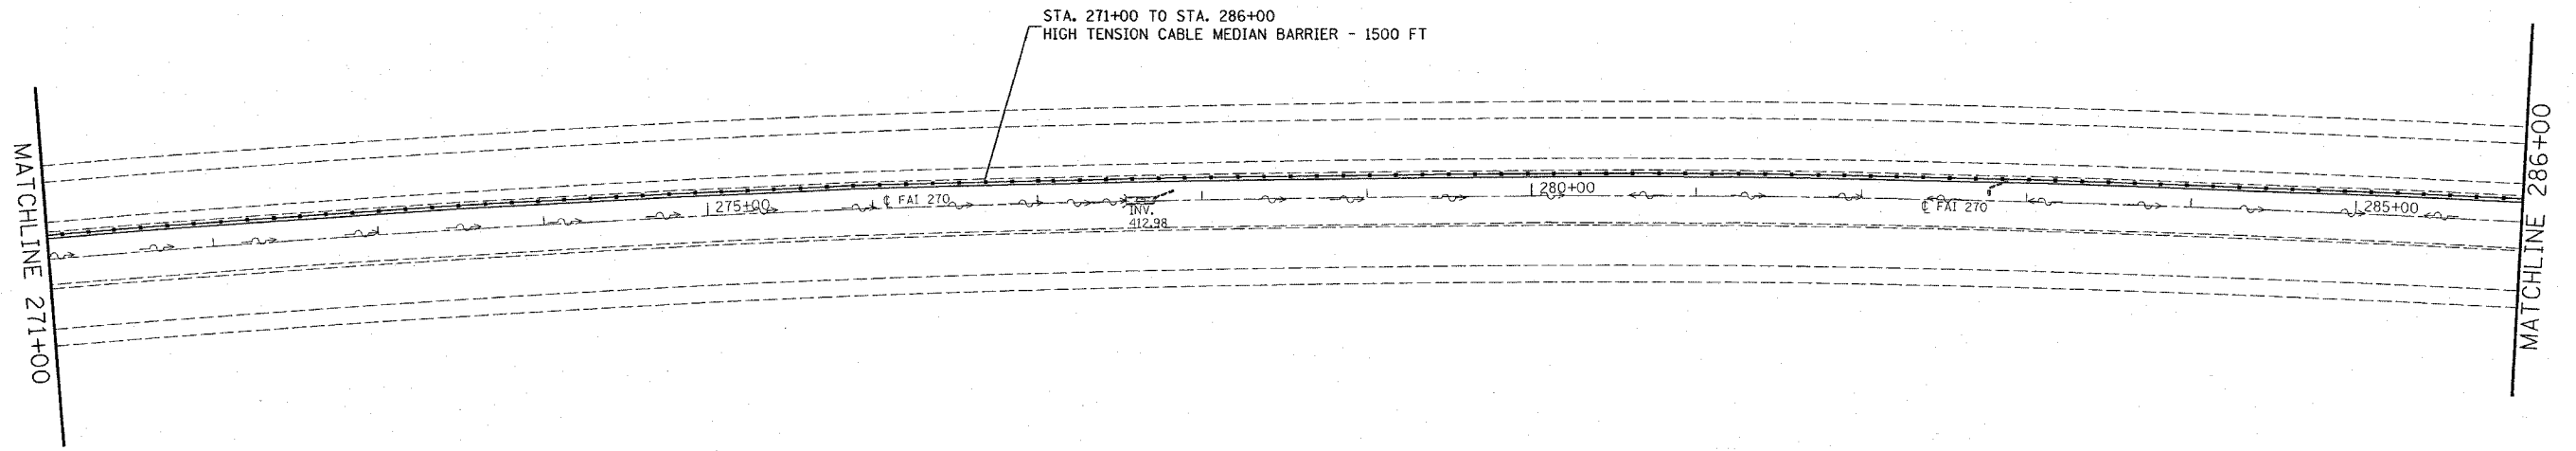

STA. 271+00 TO STA. 286+00
HIGH TENSION CABLE MEDIAN BARRIER - 1500 FT

MATCHLINE 271+00

MATCHLINE 286+00

PLOT DATE * DATE *
PLOT SCALE * SCALE *
REFERENCE * REF *

REVISIONS	
NAME	DATE

ILLINOIS DEPARTMENT OF TRANSPORTATION
PLAN VIEW
FAI RTE 270
SECTION 60-(2,3)I
MADISON COUNTY

SCALE: VERT. DRAWN BY
 HORIZ. CHECKED BY
DATE