


F.A. RTE.	SECTION	COUNTY	TOTAL SHEETS	SHEET NO.
VAR.	*	VARIOUS	8	4
STA.		TO STA.		
FED. ROAD DIST. NO.	ILLINOIS	FED. AID PROJECT		


* DIST 8 BRIDGE REHAB 2008-1

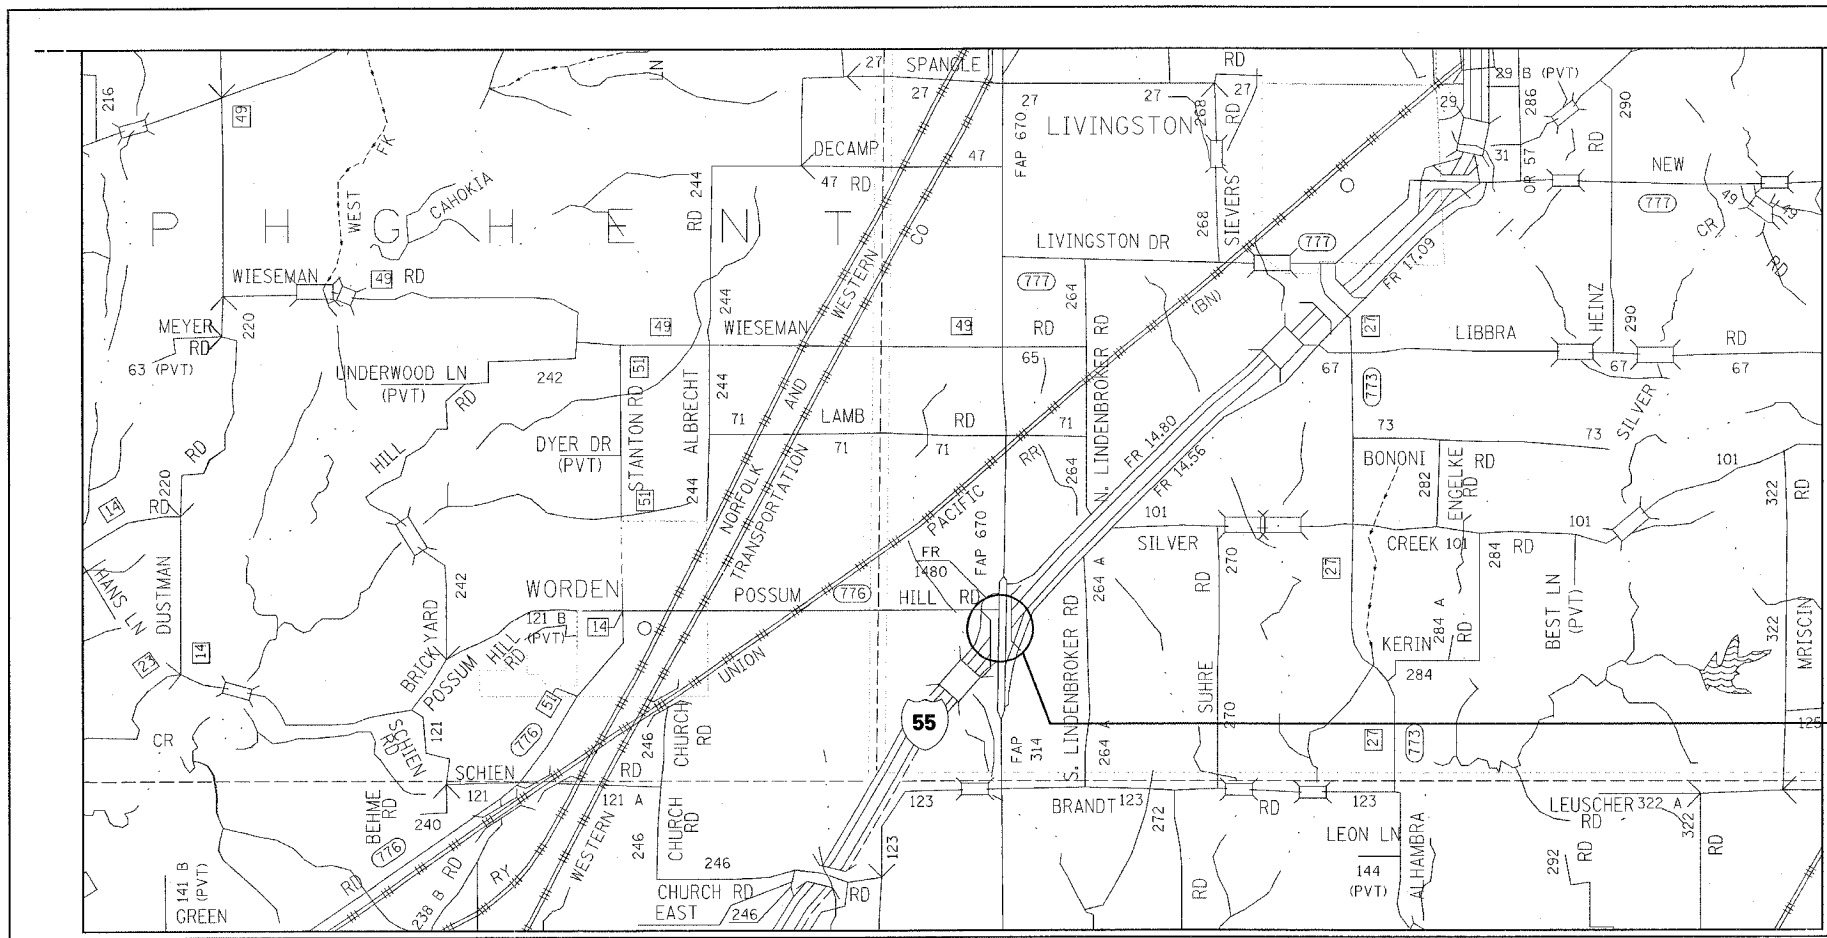

Madison City
Madison City

1" = 1/2mi

SN 060-0104
IL 4 over I-55
Lat: 38.93164°
Long: 89.80132°

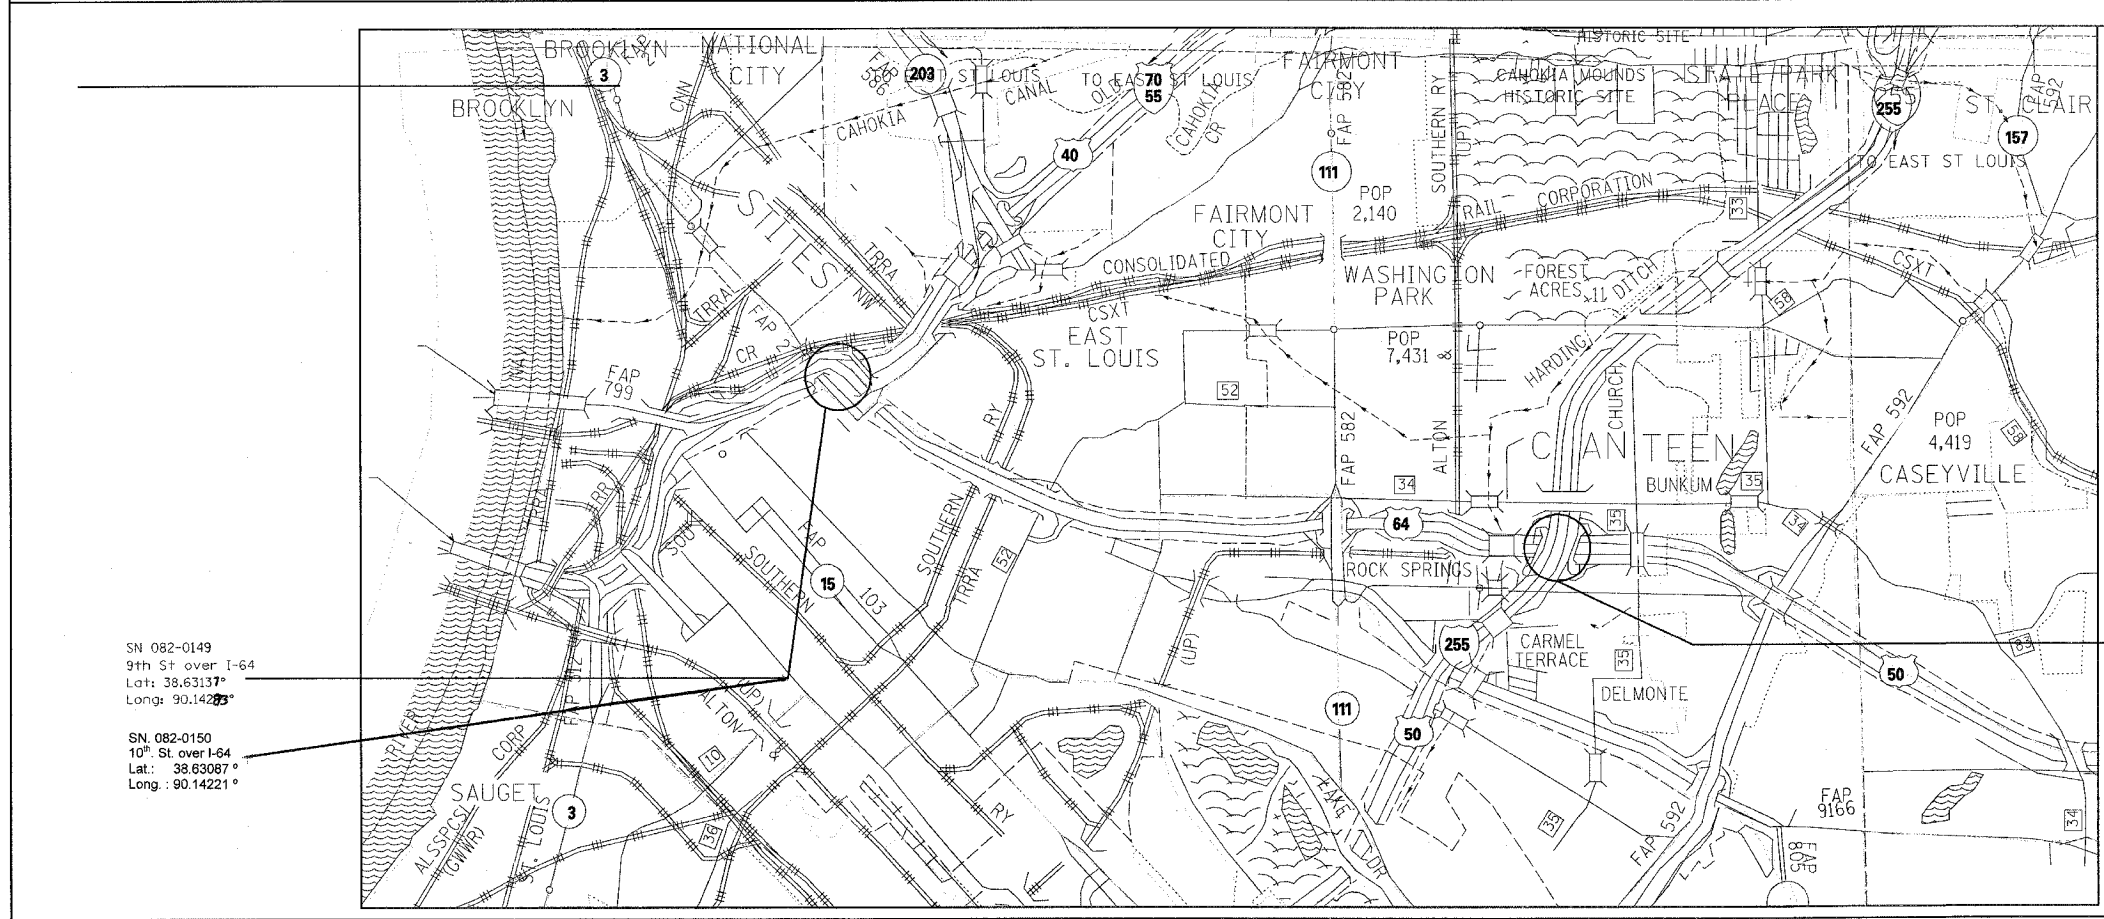

Madison City
St. Clair City

1" = 1/2mi

SN 082-0241 & 0242
I-255 over I-64
Lat: 38.61886°
Long: 90.06855°

PLOT DATE = 5/28/2007
FILE NAME = c:\projects\mets\mets2007\plan\p1d2067.dgn
USER NAME = mtrorum

SN 082-0149
9th St over I-64
Lat: 38.63137°
Long: 90.14221°

SN 082-0150
10th St over I-64
Lat: 38.63087°
Long: 90.14221°

REVISIONS	
NAME	DATE

ILLINOIS DEPARTMENT OF TRANSPORTATION
LOCATION MAP

VARIOUS ROUTES
DIST 8 BRIDGE REHAB 2008-1
ST. CLAIR & MADISON COUNTIES

SCALE: VERT. DRAWN BY
HORIZ. CHECKED BY
DATE