


F.A.P. RTE.	SECTION	COUNTY	TOTAL SHEETS	SHEET NO.
582	6-31	MADISON	18	14
STA.		TO STA.		
FED. ROAD DIST. NO.		ILLINOIS FED. AID PROJECT		

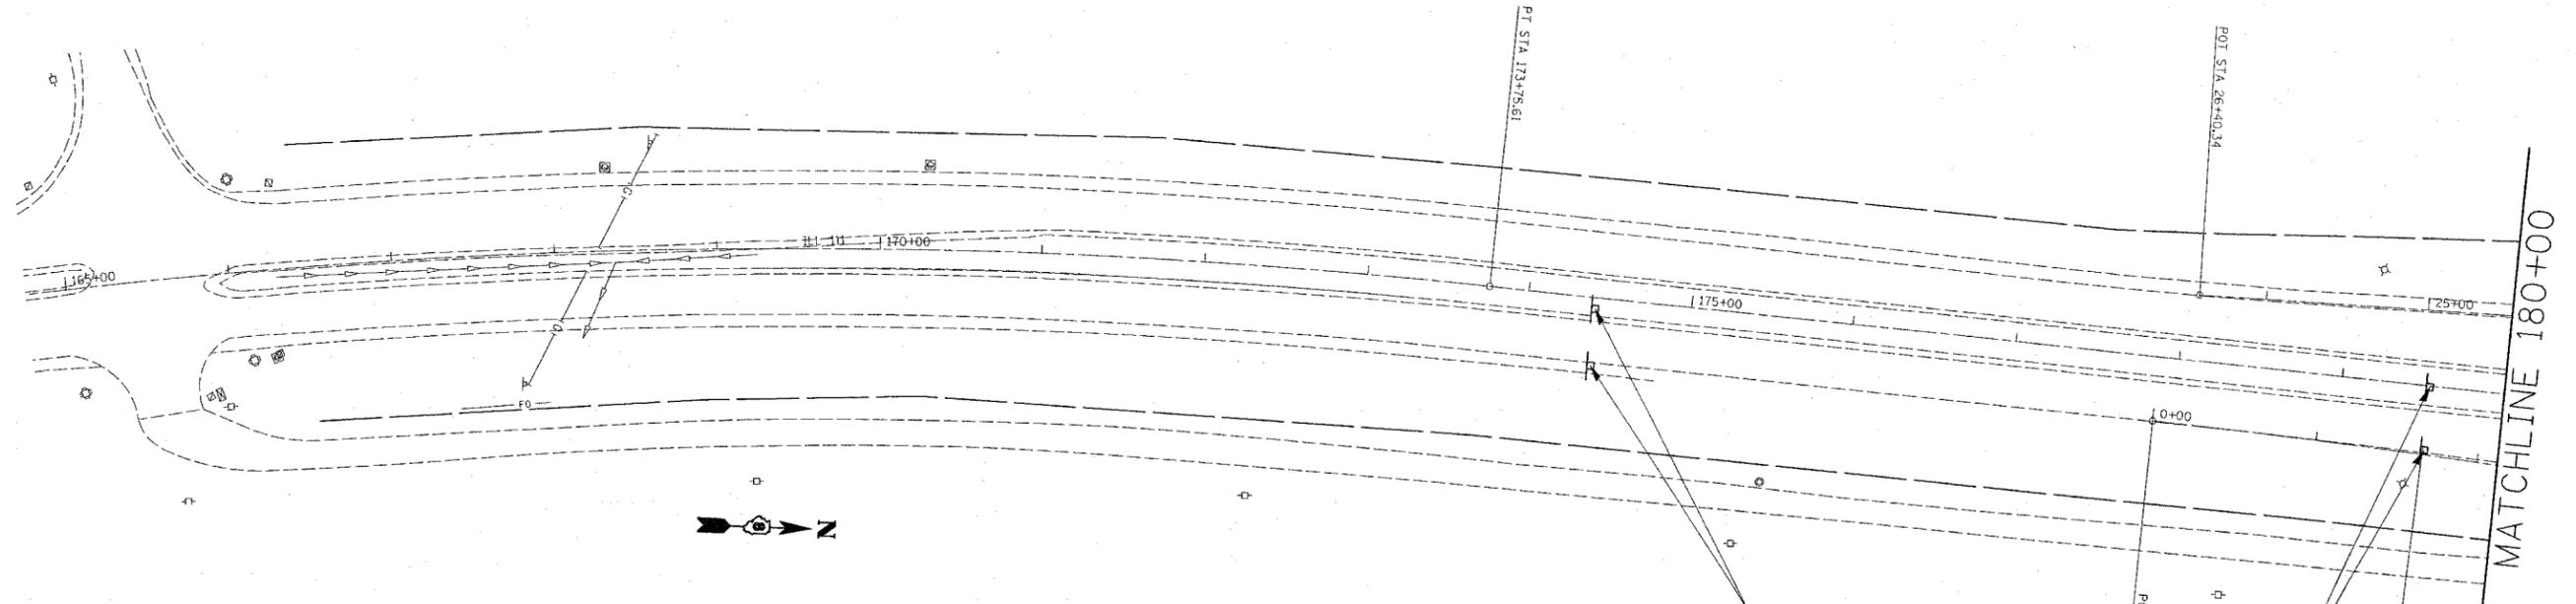

- ① REFER TO SIGN SPACING TABLE FOR DISTANCE.
- ② REQUIRED FOR SPEED > 40 MPH.
- ③ CONES AT 8 M (25') CENTERS FOR 75 M (250'). ADDITIONAL CONES MAY BE PLACED AT 15 M (50') CENTERS. WHEN DRUMS OR TYPE I OR TYPE II BARRICADES ARE USED, THE INTERVAL BETWEEN DEVICES MAY BE DOUBLED.
- ④ USE FLAGGER SIGN ONLY WHEN FLAGGER IS PRESENT.
- ⑤ OMIT THIS SIGN WHEN MEDIAN IS LESS THAN 3 M (10') OR FOR BI-DIRECTIONAL TURN LANES.

SYMBOLS

- Work area
- Cone, drum or barricade
- Sign on portable or permanent support
- Arrow board
- Barricade or drum with flashing light
- Flagger with traffic control sign

PLOT DATE = 4/30/2007  
 FILE NAME = c:\projects\681197\plan\681197.txdgn  
 PLOT SCALE = 50.0000' / IN.  
 REFERENCE = #REF#

REVISIONS	
NAME	DATE

ILLINOIS DEPARTMENT OF TRANSPORTATION  
**TRAFFIC CONTROL**  
 FAP ROUTE 582  
 SECTION 6-31  
 MADISON COUNTY  
 SCALE: VERT. \_\_\_\_\_  
 HORIZ. \_\_\_\_\_  
 DATE \_\_\_\_\_  
 DRAWN BY \_\_\_\_\_  
 CHECKED BY \_\_\_\_\_