


F.A.P. RTE.	SECTION	COUNTY	TOTAL SHEETS	SHEET NO.
582	6-31	MADISON	18	15
STA.		TO STA.		
FED. ROAD DIST. NO.		ILLINOIS FED. AID PROJECT		

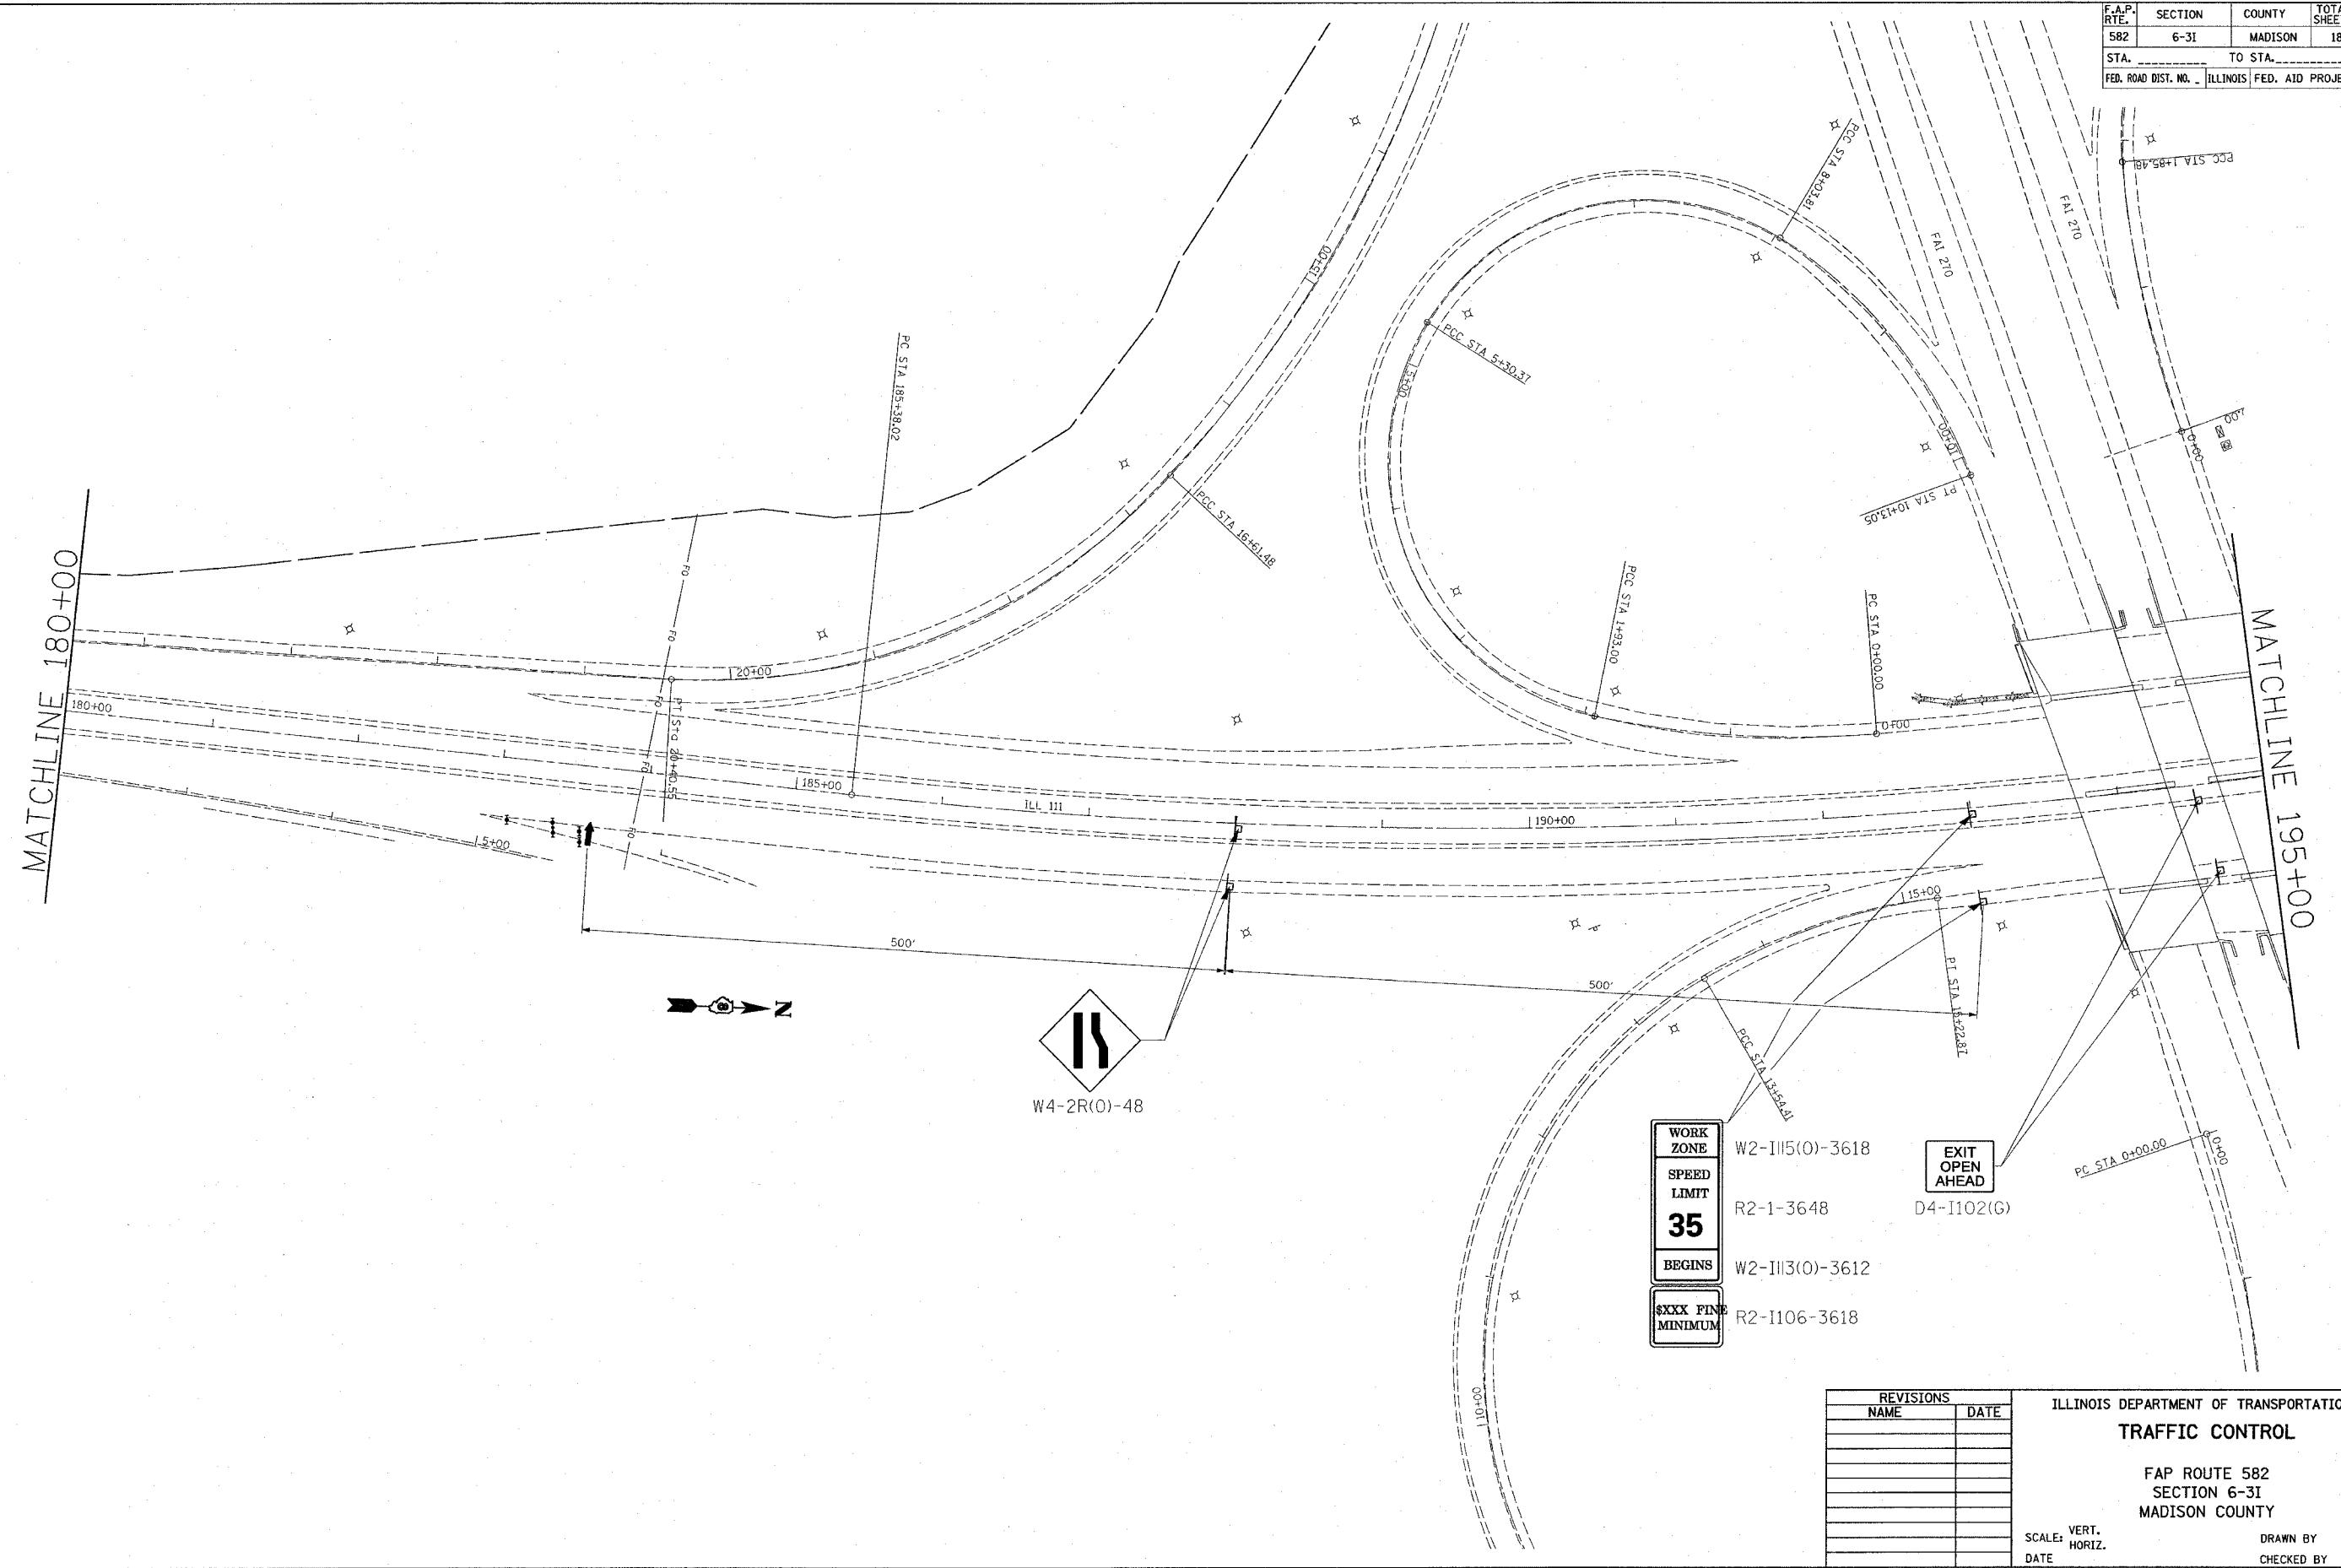

W4-2R(0)-48

WORK ZONE	W2-1115(0)-3618
SPEED LIMIT	R2-1-3648
35	
BEGINS	W2-1113(0)-3612
MINIMUM	R2-1106-3618

EXIT OPEN AHEAD
D4-1102(G)

REVISIONS	
NAME	DATE

ILLINOIS DEPARTMENT OF TRANSPORTATION
TRAFFIC CONTROL

FAP ROUTE 582
SECTION 6-31
MADISON COUNTY

SCALE: VERT. _____
HORIZ. _____
DATE _____
DRAWN BY _____
CHECKED BY _____

PLOT DATE = 4/29/2007
FILE NAME = c:\p0000001\582\6-31\plan\plan195.dgn
PLOT SCALE = 5/8"=1'-0"
REFERENCE = REF#