


F.A.R. NO.	SECTION	COUNTY	TOTAL SHEETS	SHEET NO.
789	IRS-1	MADISON	26	6
STA. 0+00		TO STA. 5+00		
EXISTING CONDITIONS: _____				

PLAN	DATE
DESIGNED	
CHECKED	
APPROVED	
DATE	

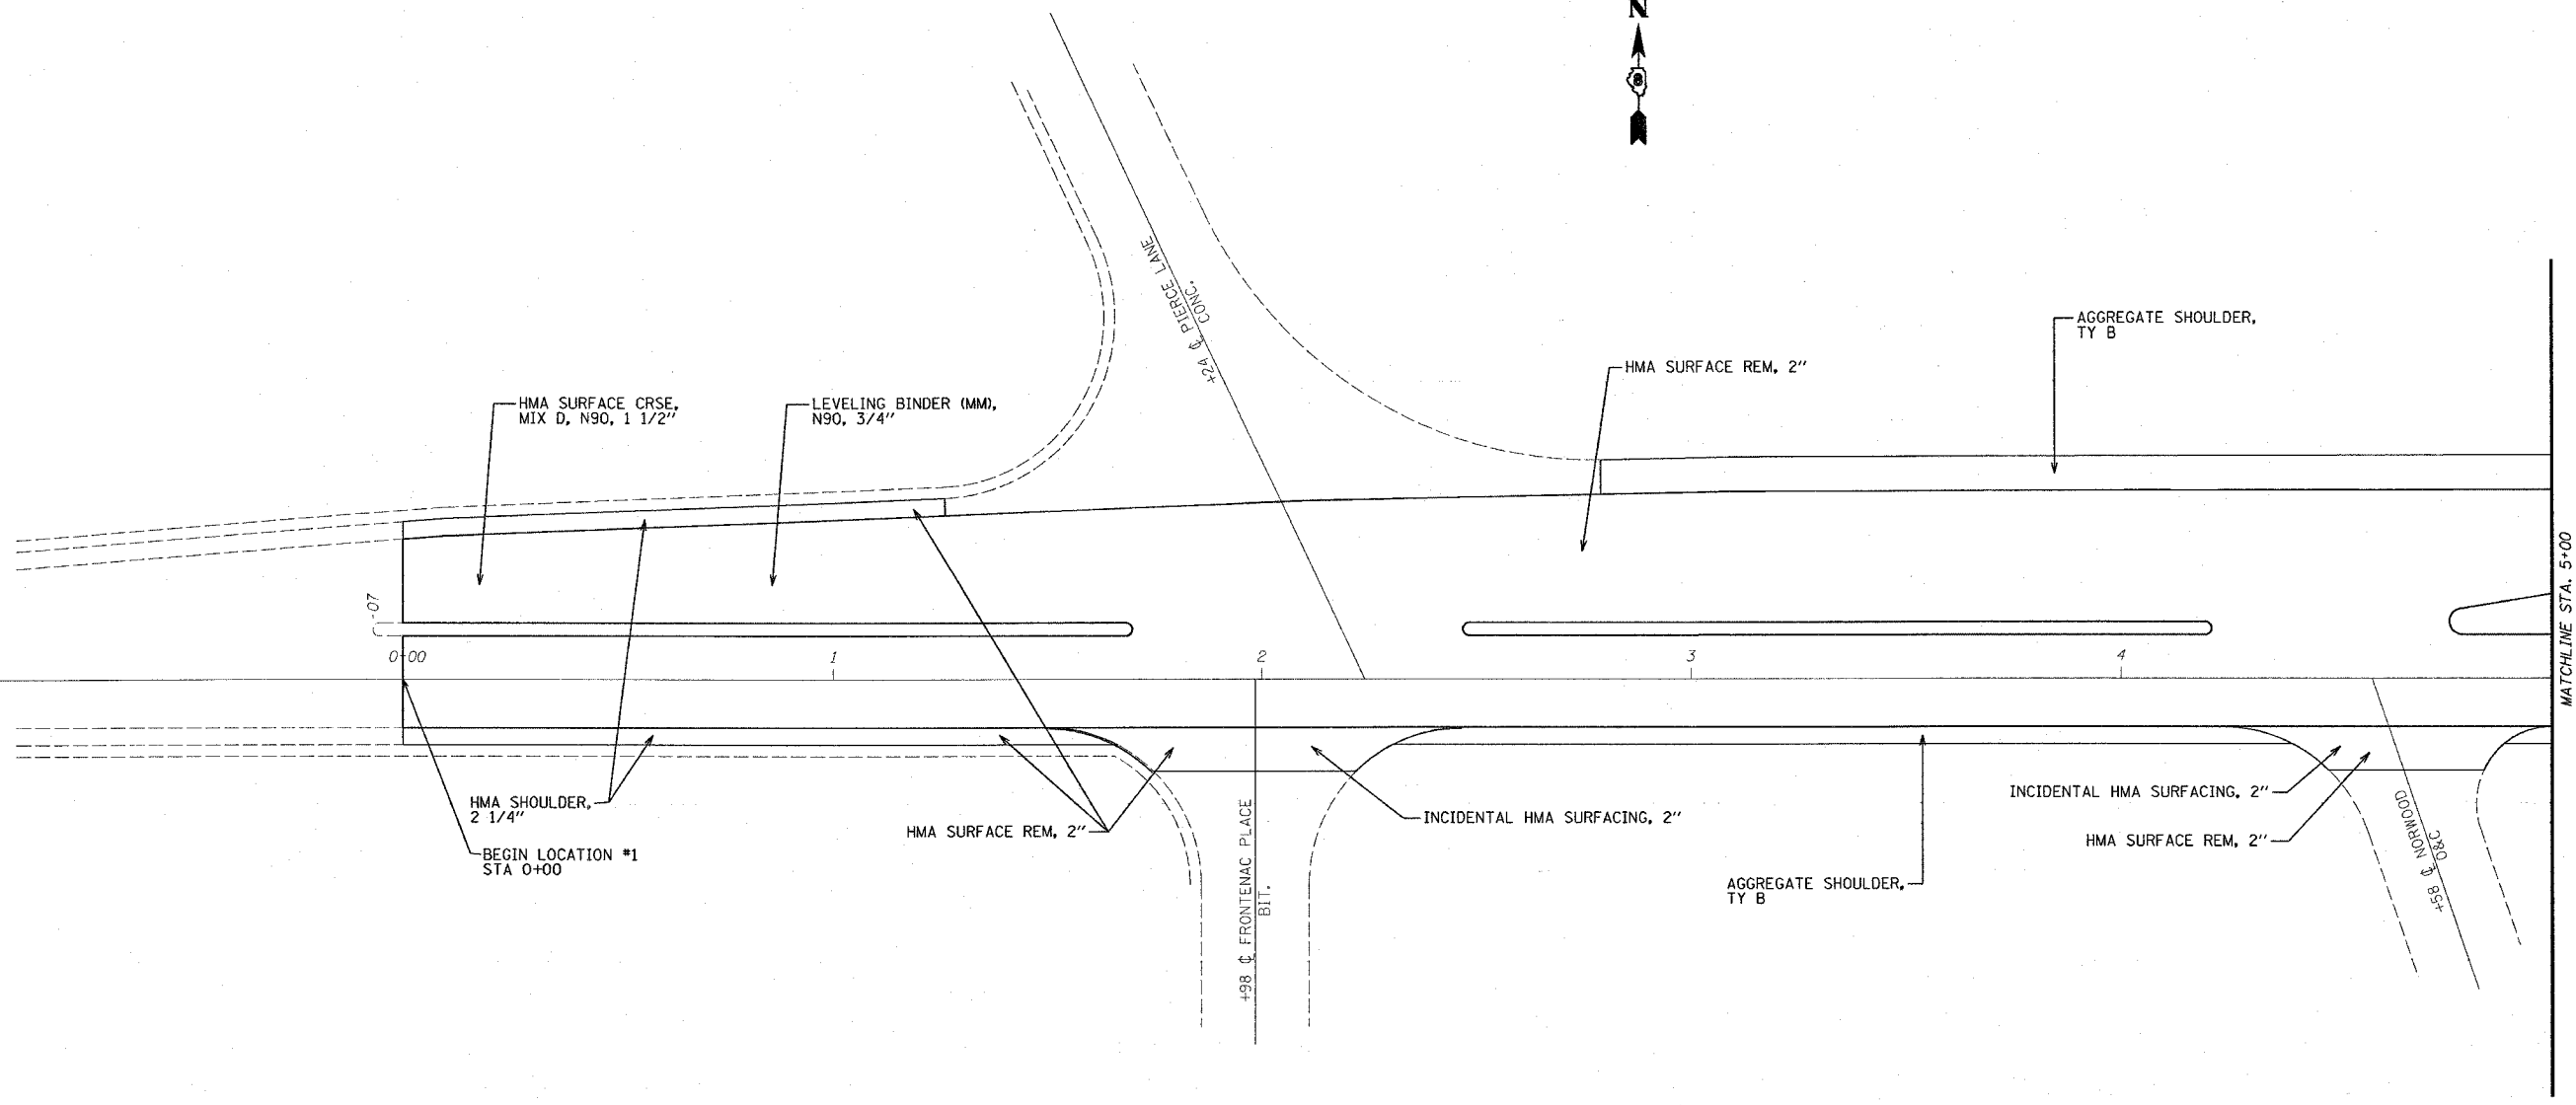

ILLINOIS DEPARTMENT OF TRANSPORTATION

**PLAN SHEET  
LOCATION #1**

F.A. 789 (IL RTE. 3 & 111)  
SECTION IRS-1  
MADISON COUNTY

PLOT DATE: 4/5/2007

4/5/2007  
 c:\p\m\789\789.dwg  
 REF: