
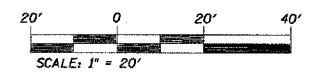


P.A. NO.	SECTION	COUNTY	TOTAL SHEETS	SHEET NO.
789	IRS-1	MADISON	26	7
STA. 5+00		TO STA. 9+37		
EXISTING CONDITIONS: _____				

PLAN	DATE
DESIGNED	
CHECKED	
APPROVED	
DATE	

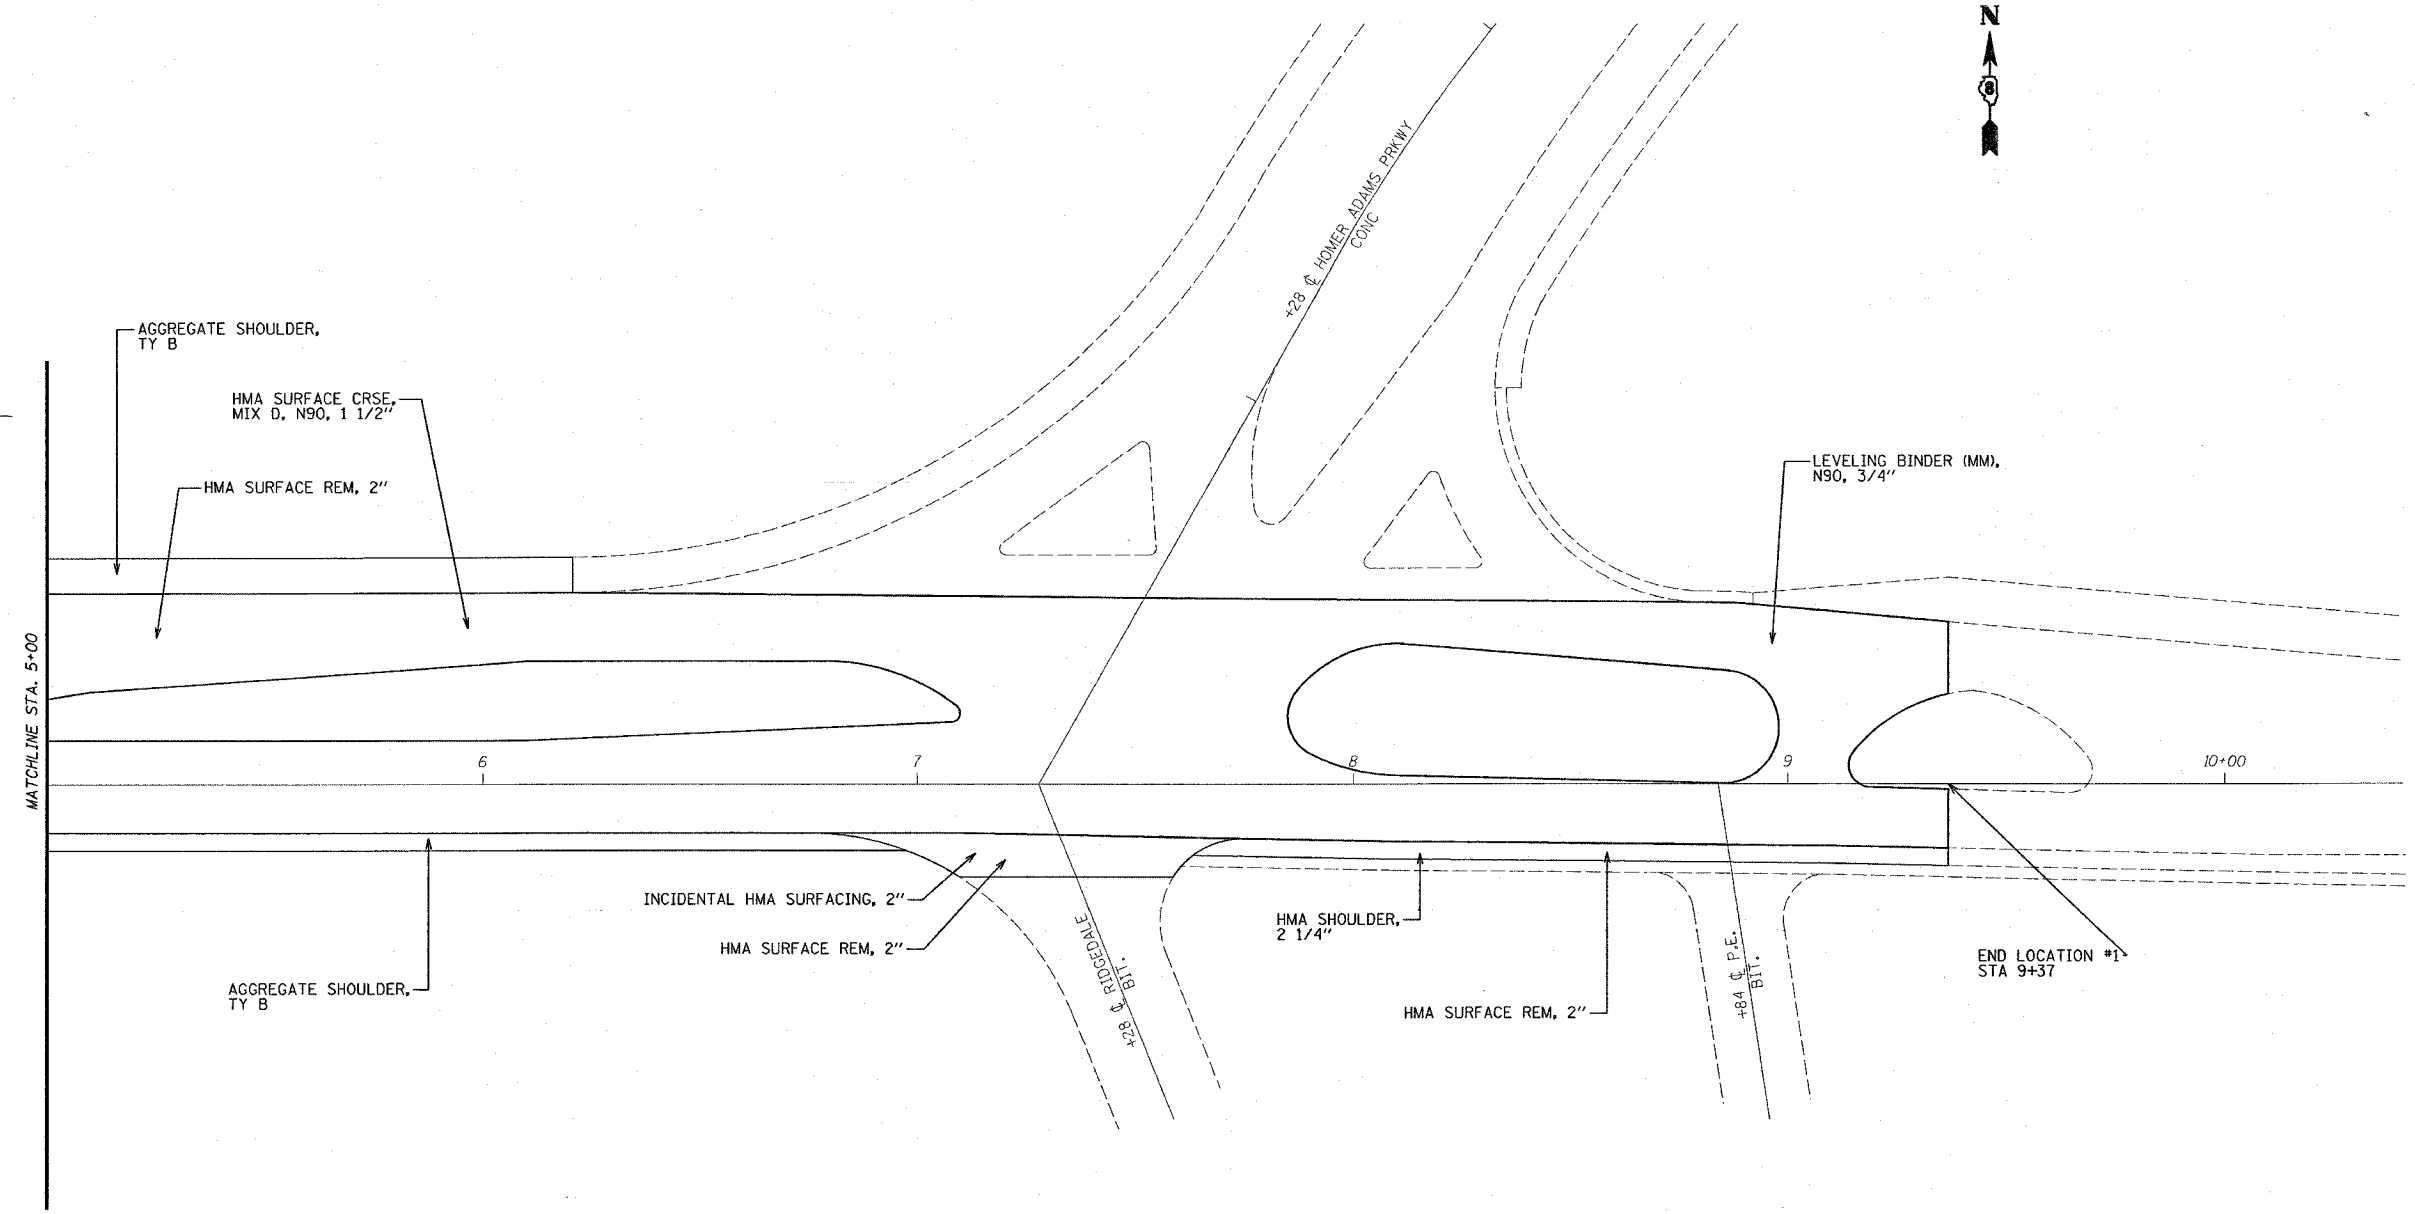

ILLINOIS DEPARTMENT OF TRANSPORTATION

**PLAN SHEET
LOCATION #1**

F.A. 789 (IL RTE. 3 & 111)
SECTION IRS-1
MADISON COUNTY

PLOT DATE: 4/5/2007

4/5/2007
 c:\broad\p\789\p789001\p789001.dwg
 TEF