
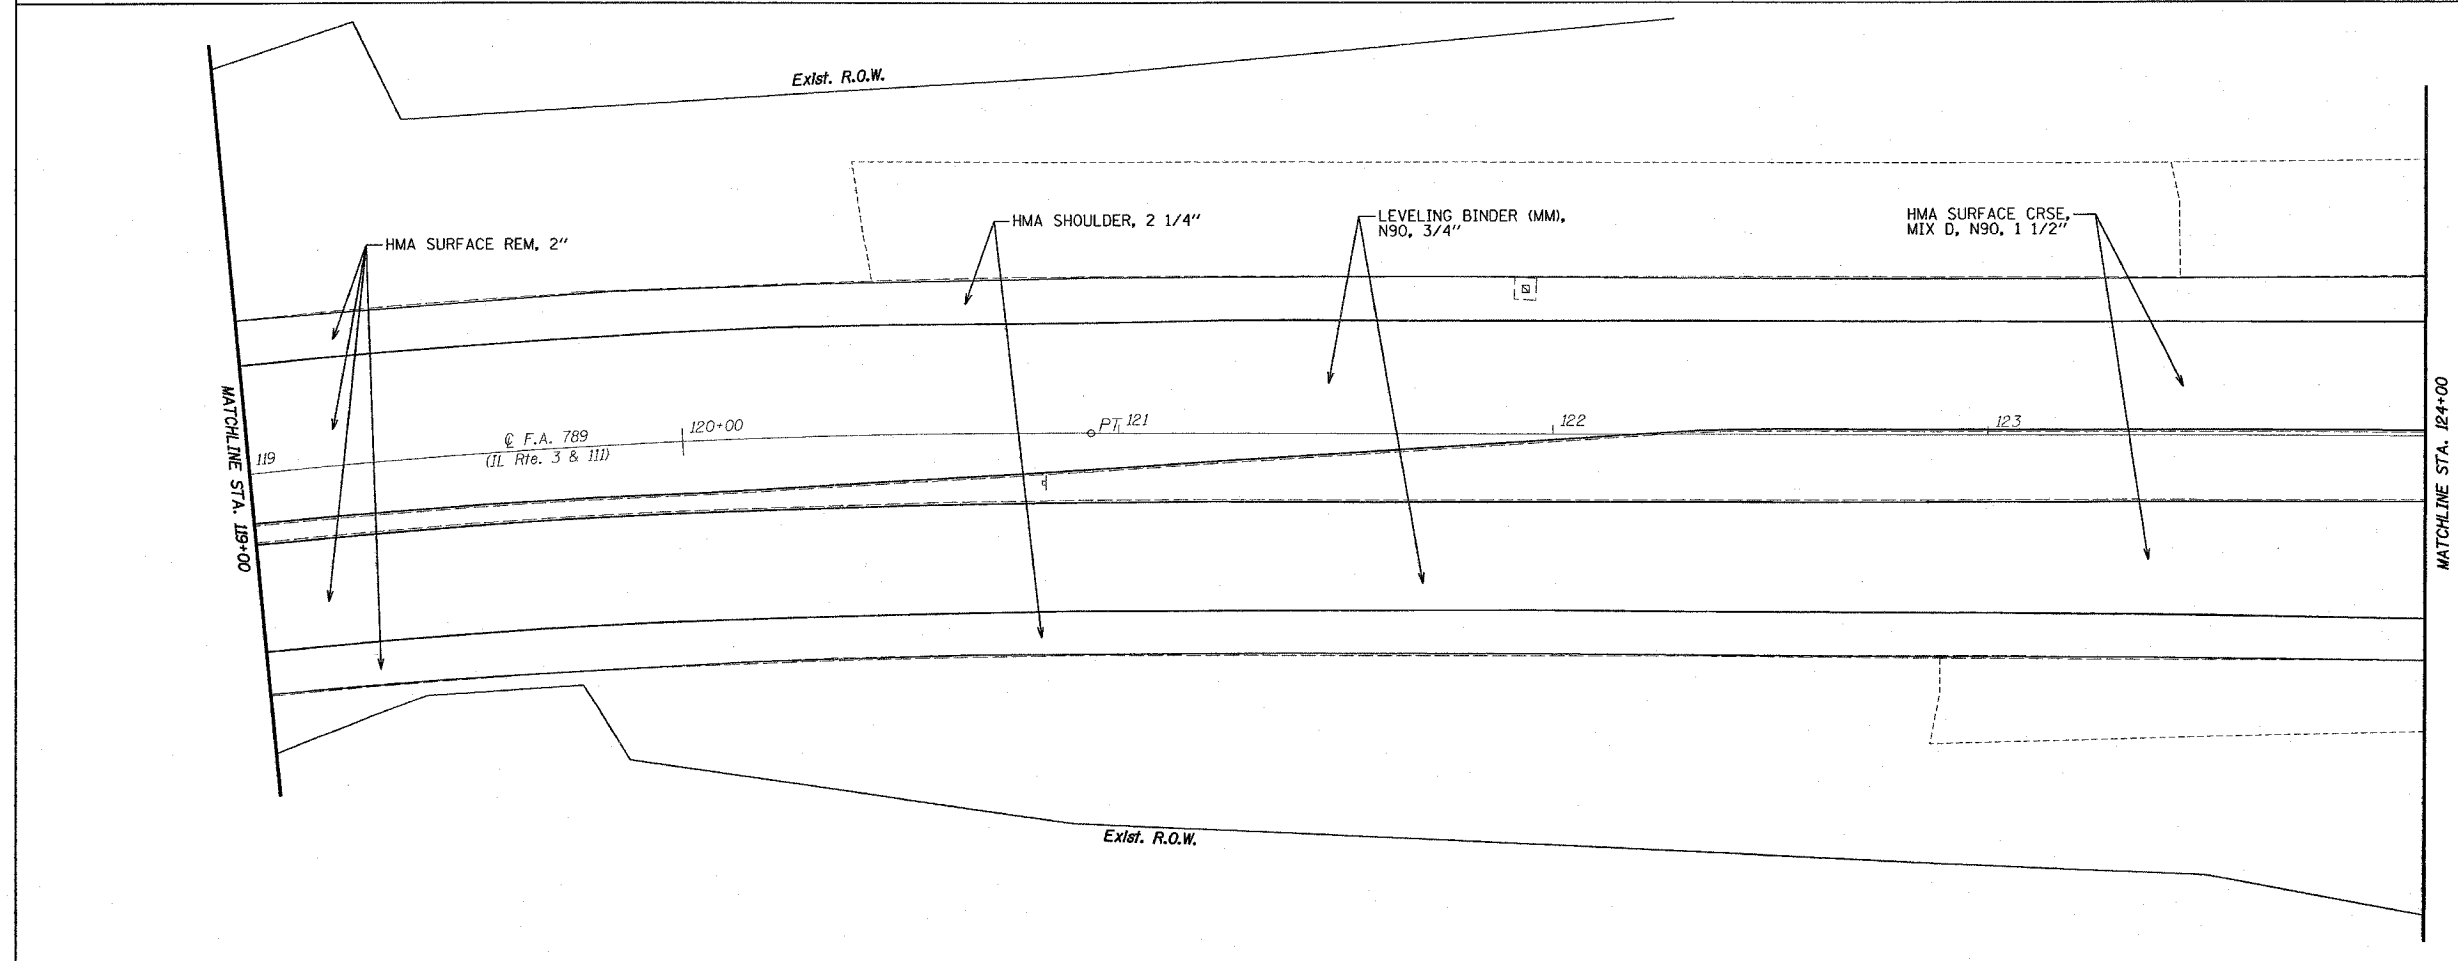


F.A.A. No.	SECTION	COUNTY	TOTAL SHEETS	SHEET NO.
789	IRS-1	MADISON	26	9
STA. 114+00		TO STA. 124+00		

EXISTING CONDITIONS:

PLAN	DATE
DESIGNED	
CHECKED	
IN CHARGE	
DATE	

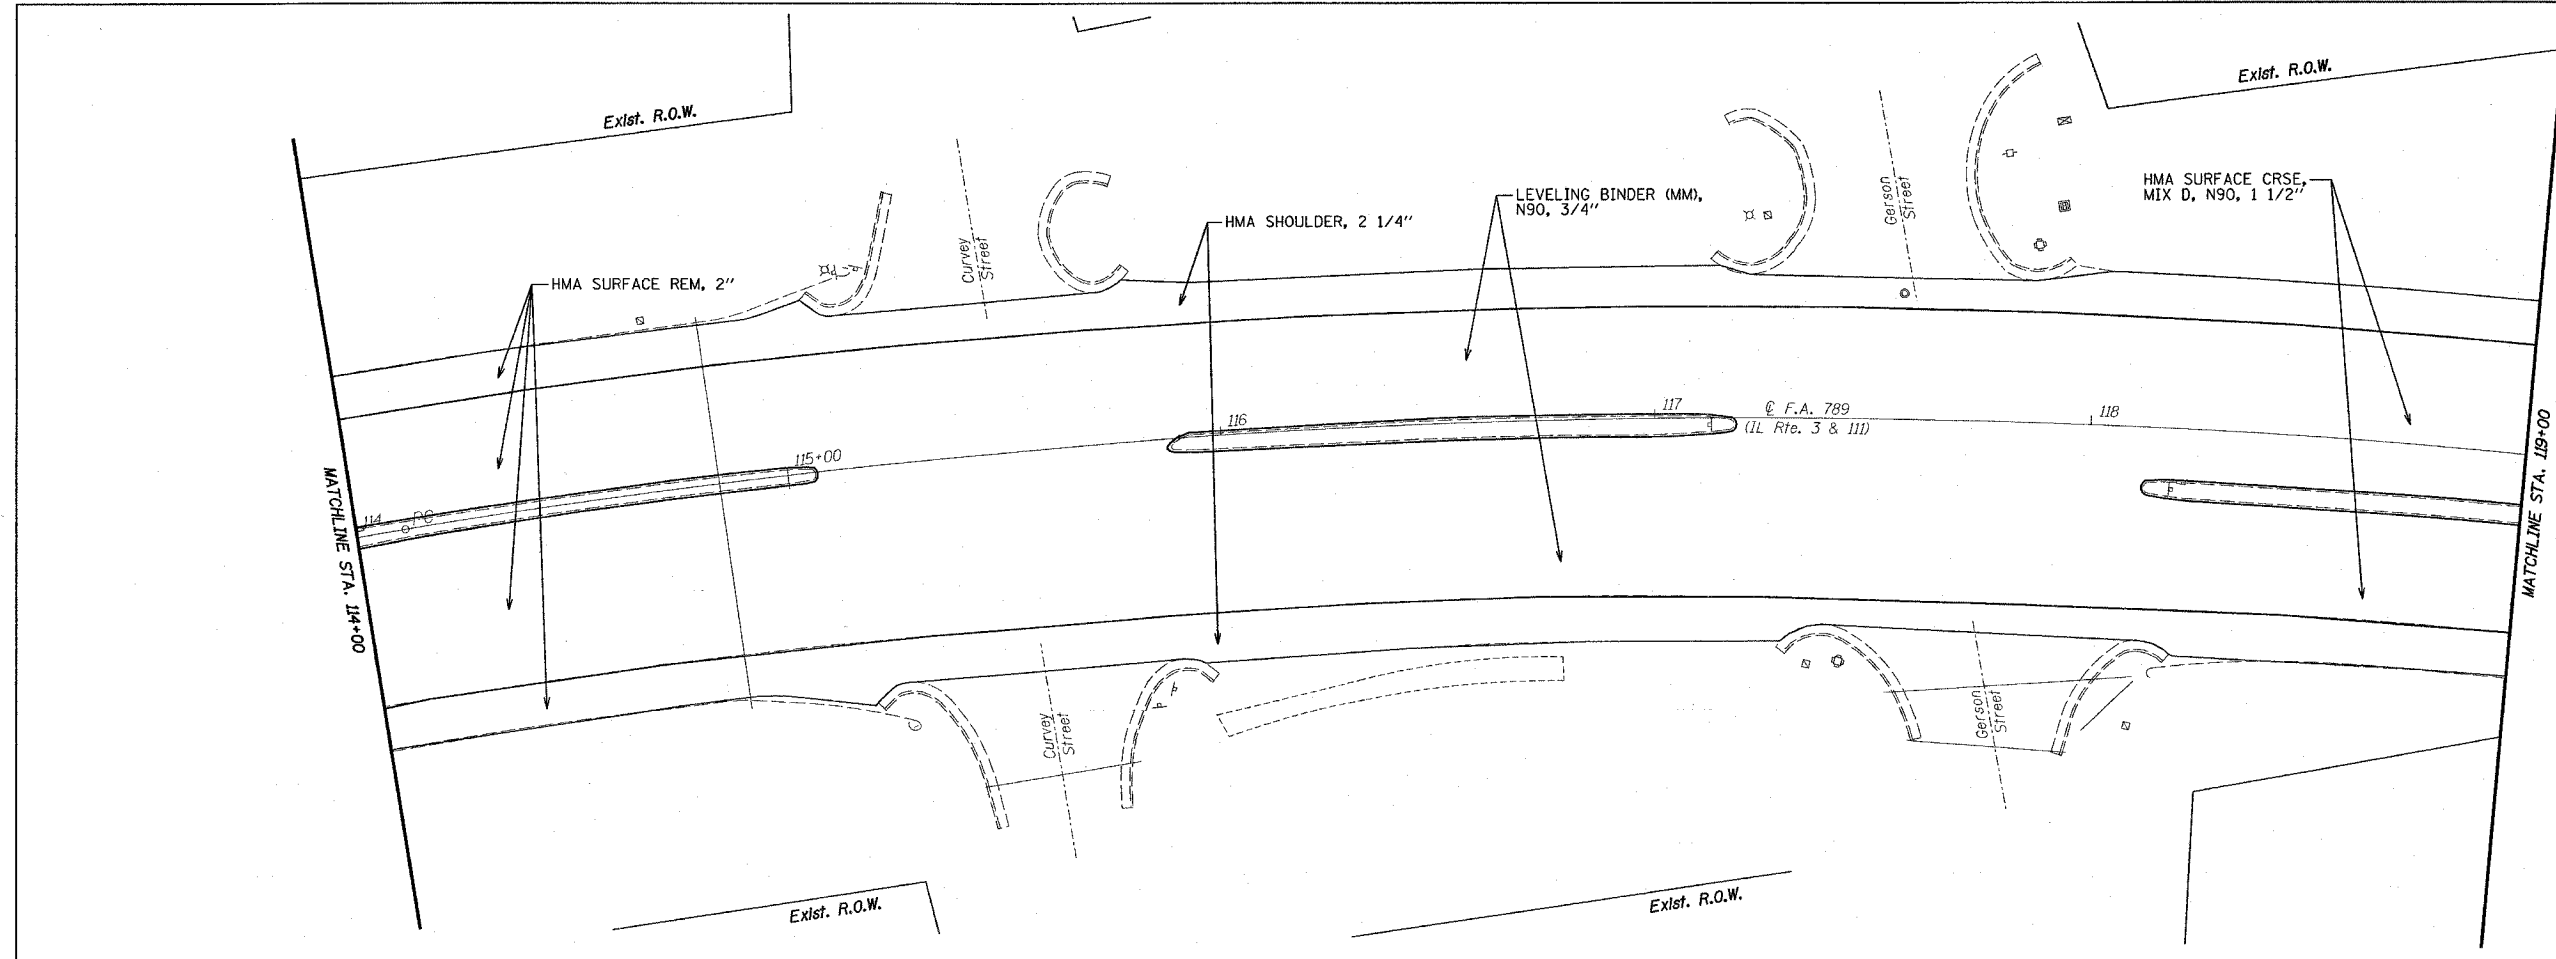

ILLINOIS DEPARTMENT OF TRANSPORTATION

**PLAN SHEETS
LOCATION #2**

F.A. 789 (IL RTE. 3 & 111)
SECTION IRS-1
MADISON COUNTY

4/5/2007
 c:\projects\600007\plan\plan007.dgn
 REF

PLOT DATE: 4/5/2007