
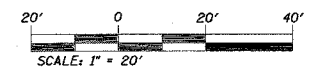


F.A.A. NO.	SECTION	COUNTY	TOTAL SHEETS	SHEET NO.
789	IRS-1	MADISON	26	20
STA. 134+00		TO STA. 136+36		
EXISTING CONDITIONS:				

DATE	BY	REVISION
		REVISED
		PLOTTED
		ALIGNMENT CHECKED
		FIELD FILE NAME
		NO. _____
		PLAN

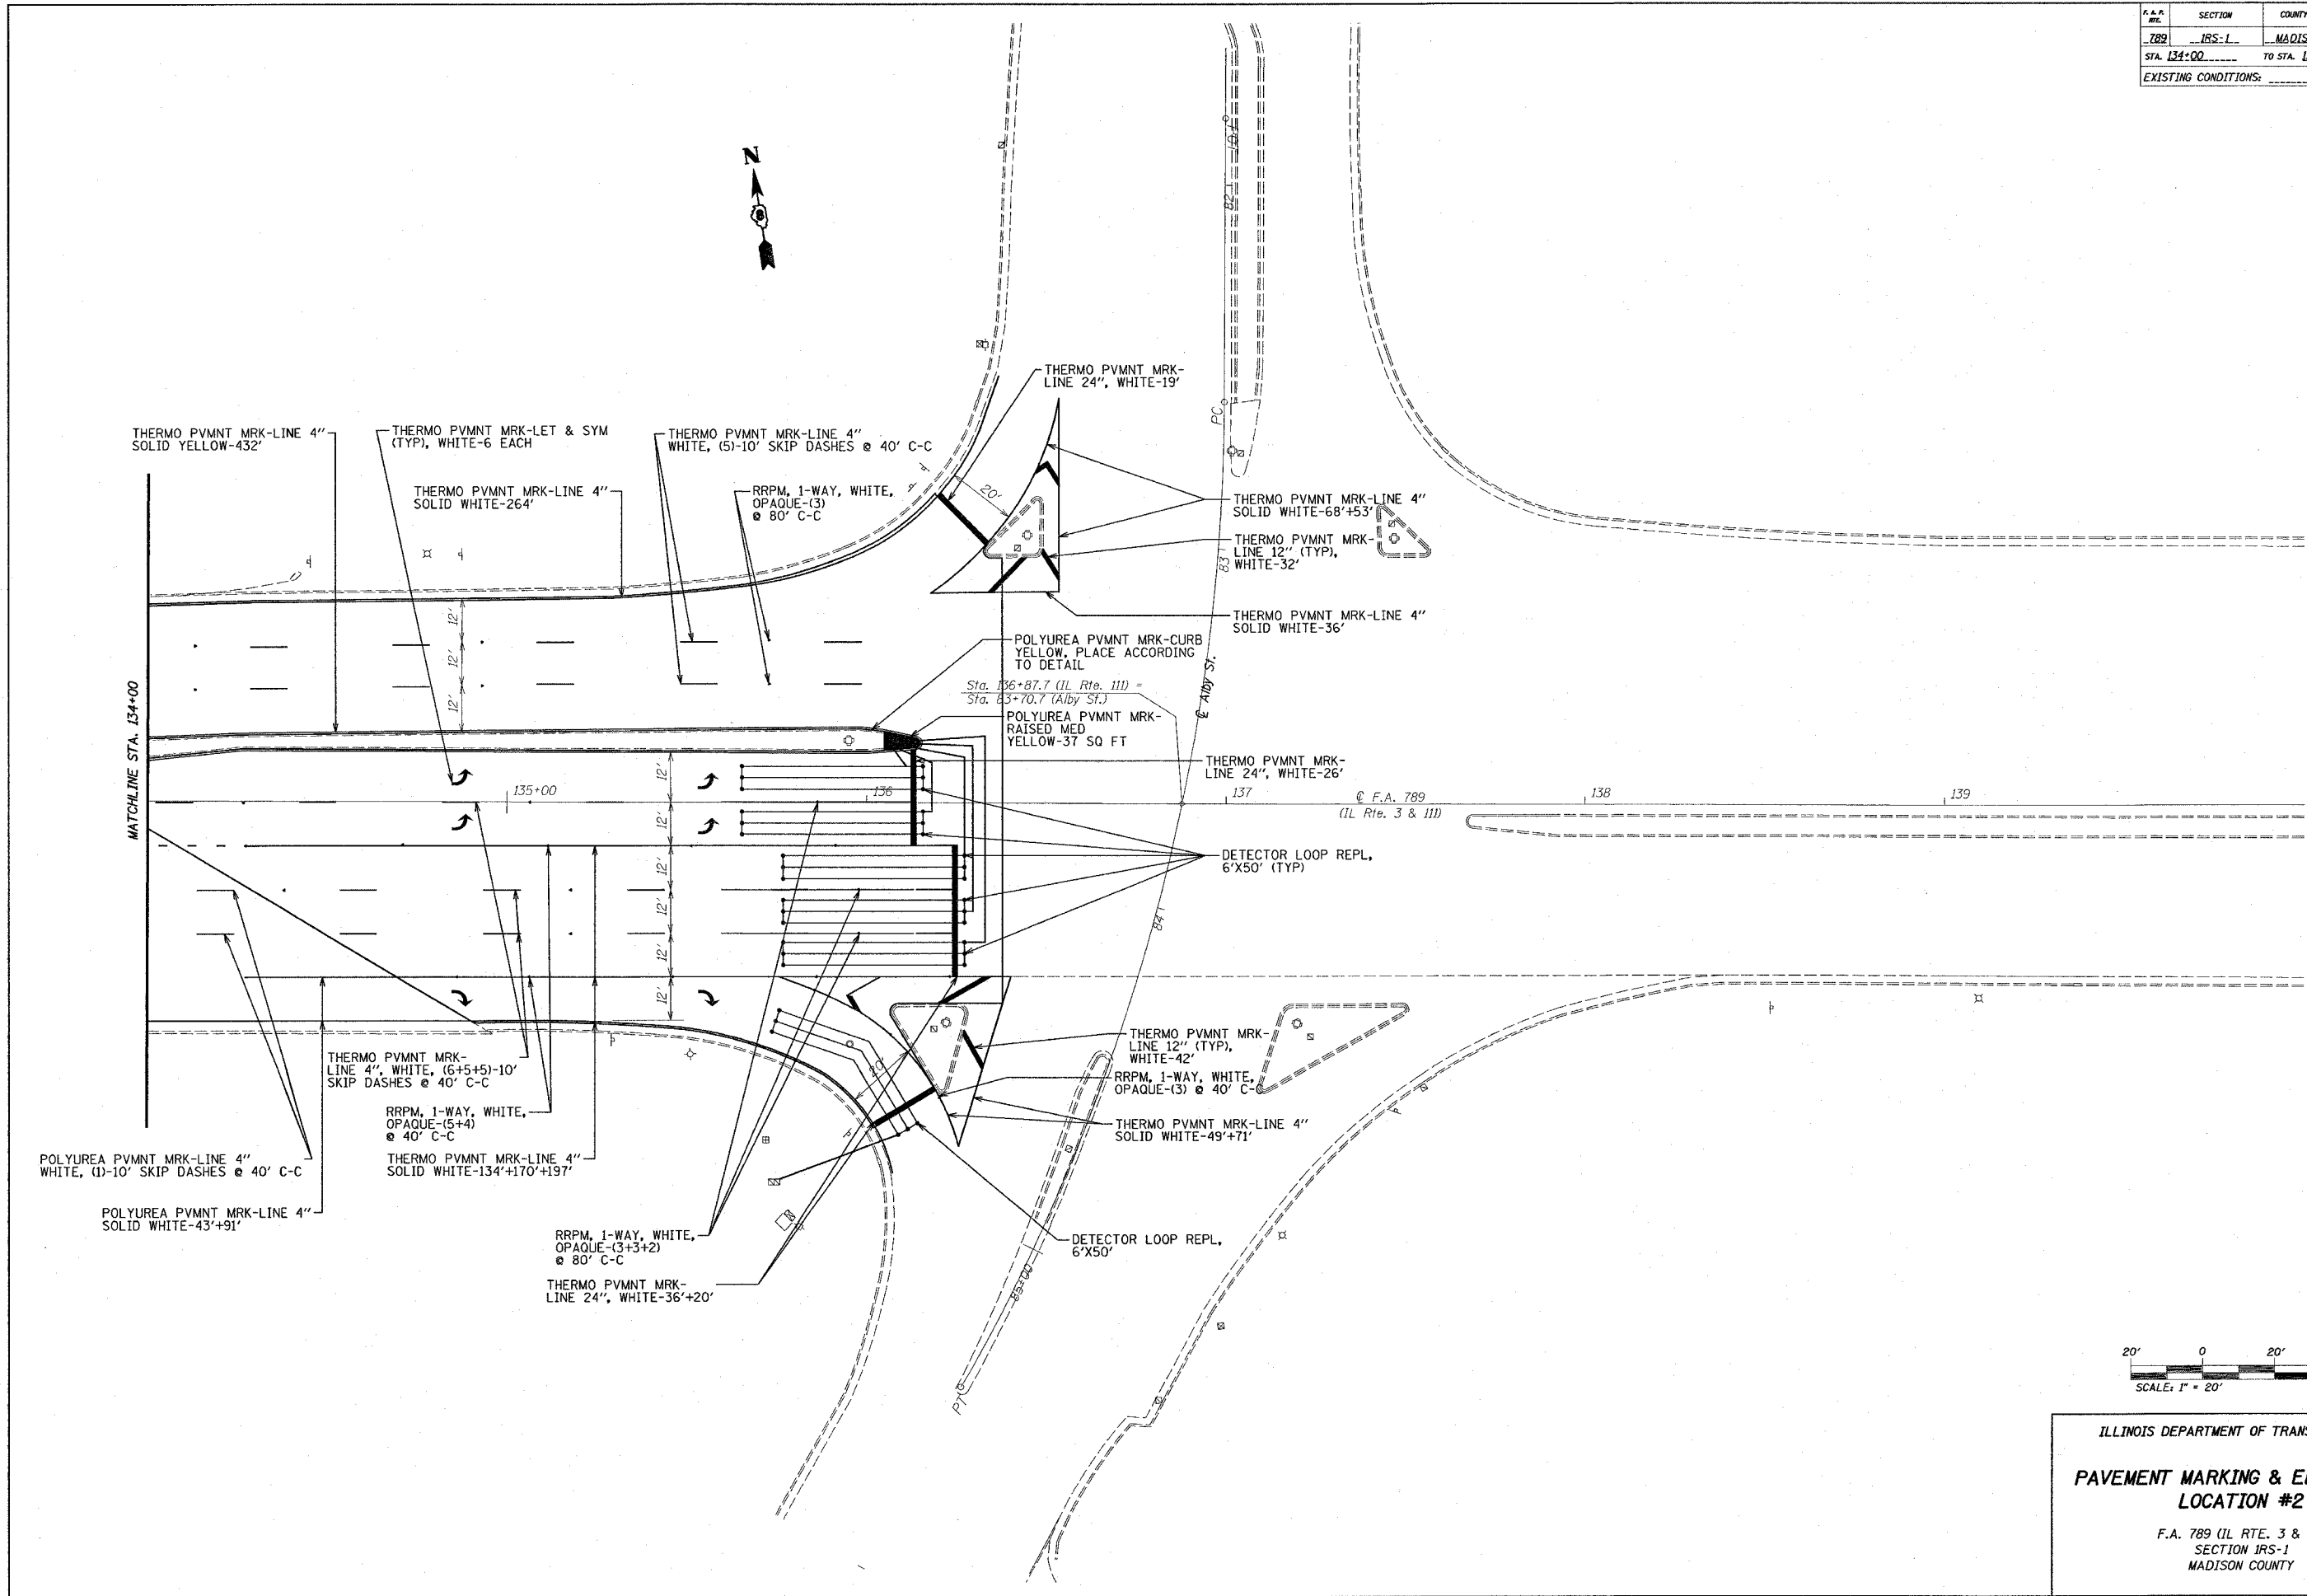

ILLINOIS DEPARTMENT OF TRANSPORTATION  
**PAVEMENT MARKING & ELECTRICAL LOCATION #2**  
 F.A. 789 (IL RTE. 3 & 111)  
 SECTION IRS-1  
 MADISON COUNTY

PLOT DATE: 4/5/2007

#DATE# 4/5/2007  
 #PLOT# 134+00-136+36.dwg  
 #REF#