

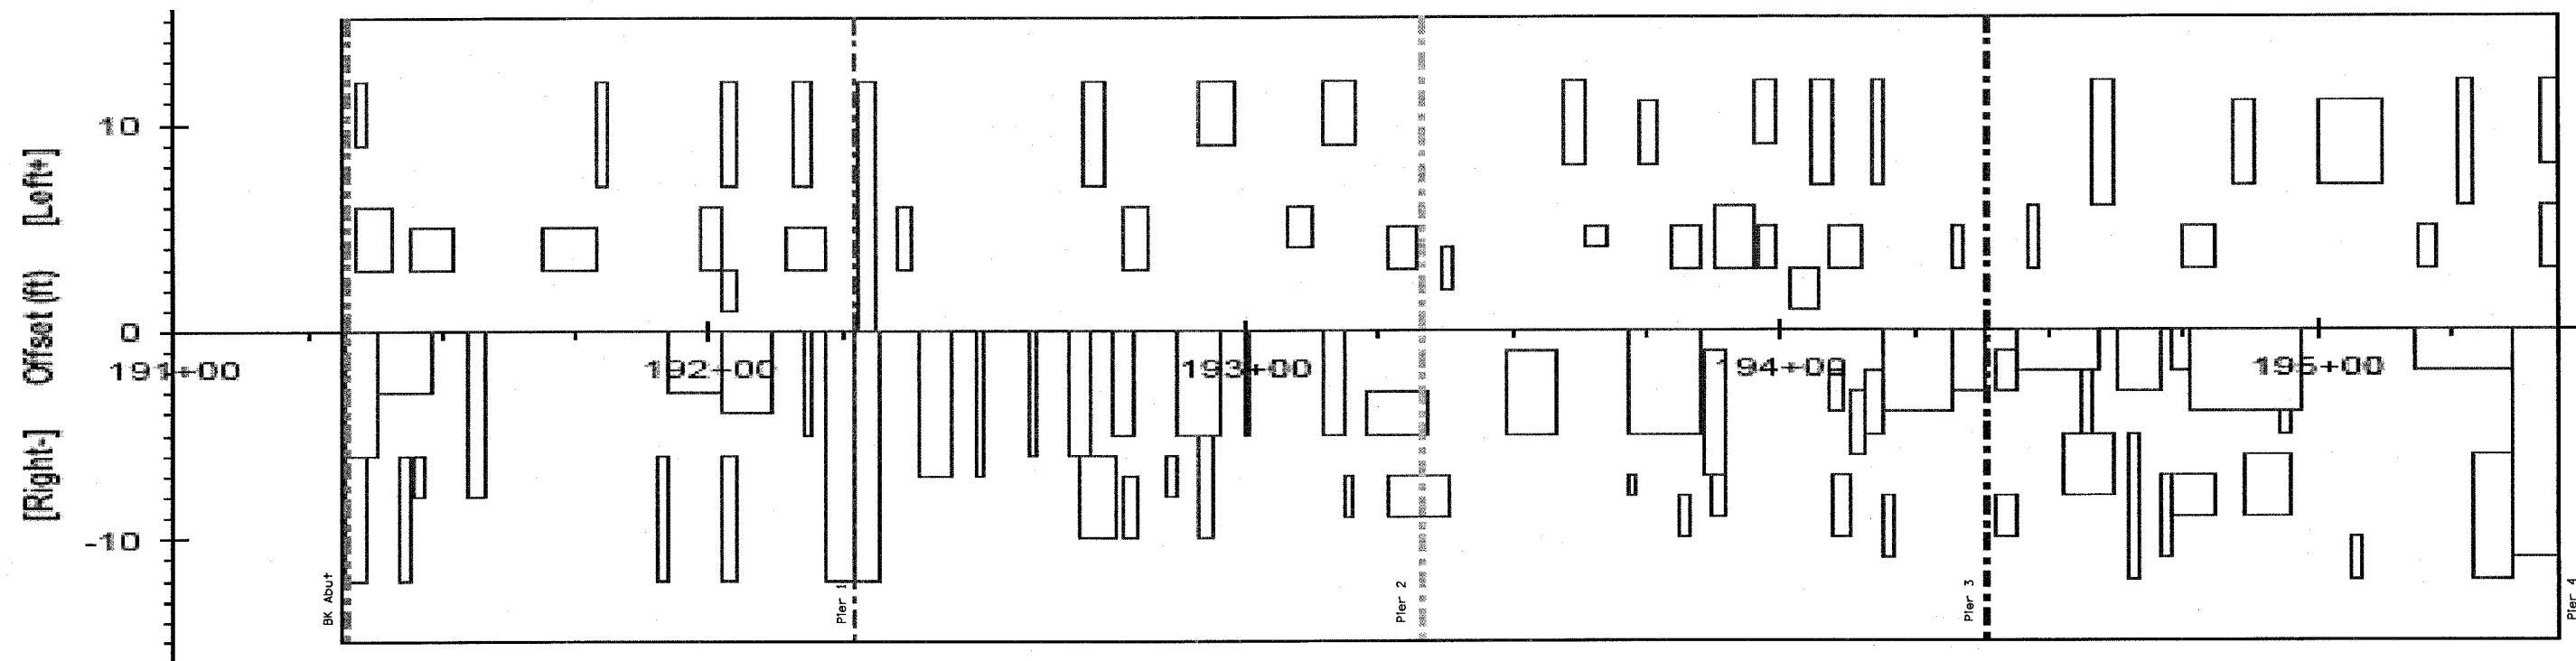


CONTRACT NO. 76B08				
F.A.I. RTE.	SECTION	COUNTY	TOTAL SHEETS	SHEET NO.
270	60-1B-1-4	MADISON	9	4
STA.		TO STA.		
FED. ROAD DIST. NO.		ILLINOIS FED. AID PROJECT		

EB Spans 1-4

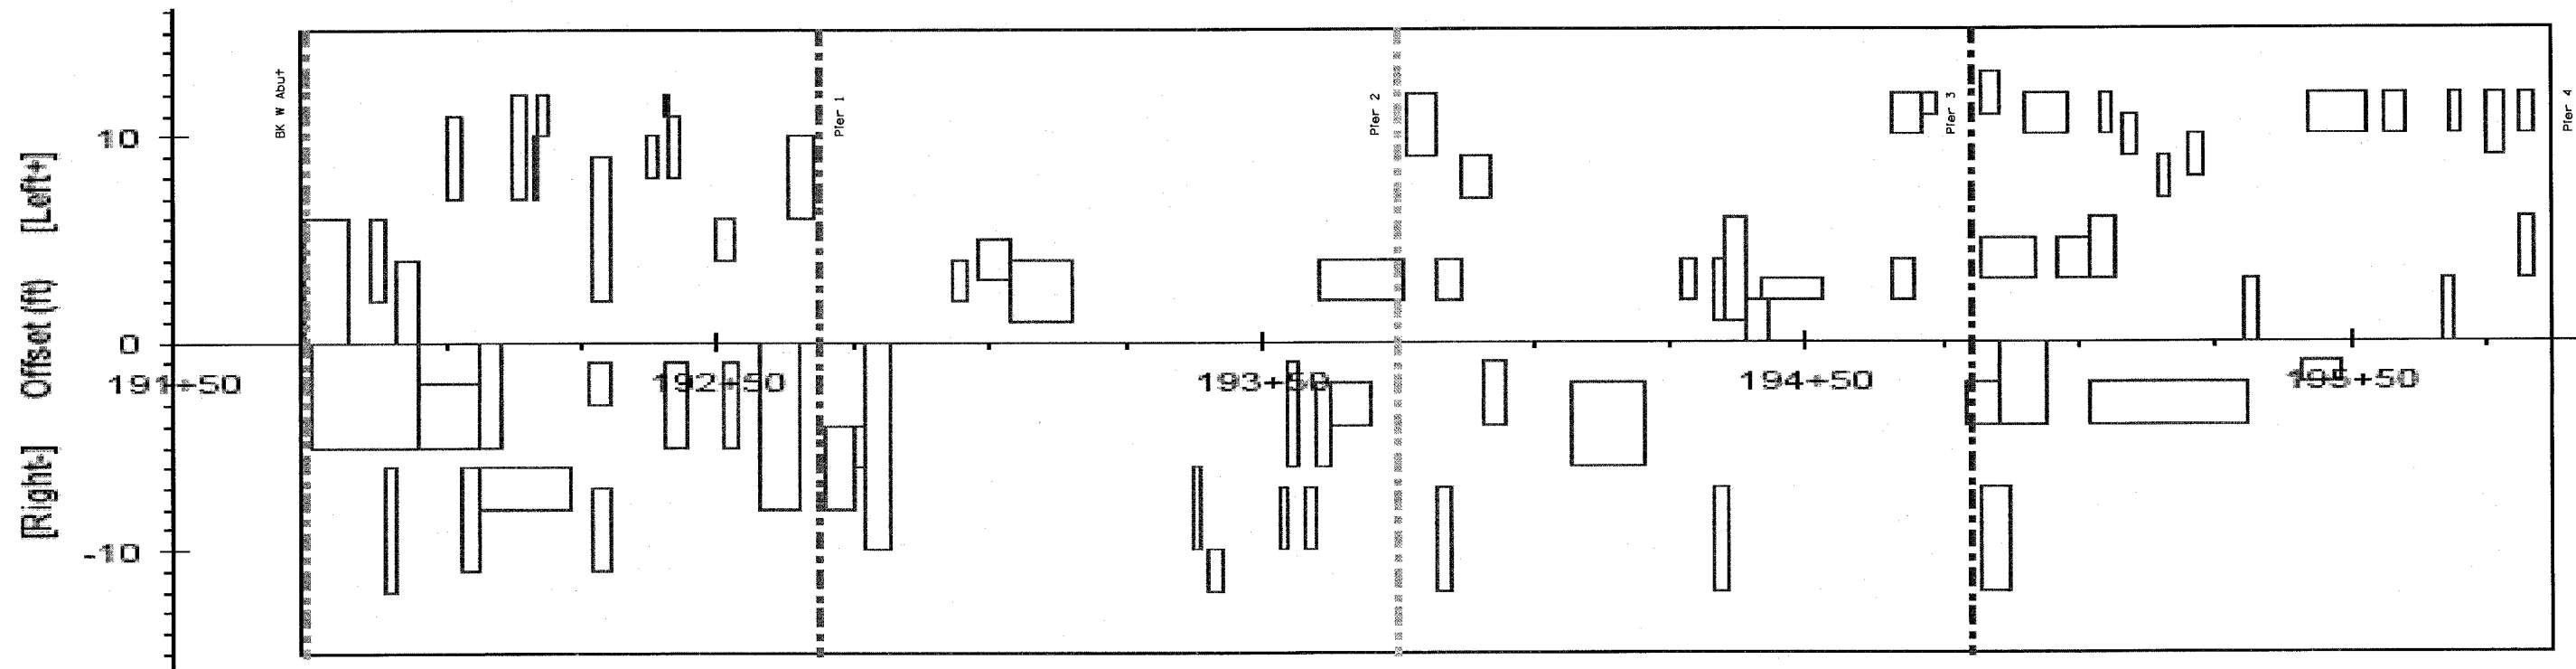

WB Spans 1-4

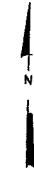

PLOT DATE \* 8/27/85  
 FILE NAME \* 071514  
 USER NAME \* MURPHY

REVISIONS	
NAME	DATE

ILLINOIS DEPARTMENT OF TRANSPORTATION  
**PATCHING SKETCH**  
**SPANS 1-4**  
 SCALE: VERT.      DRAWN BY  
           HORIZ.      CHECKED BY  
 DATE