
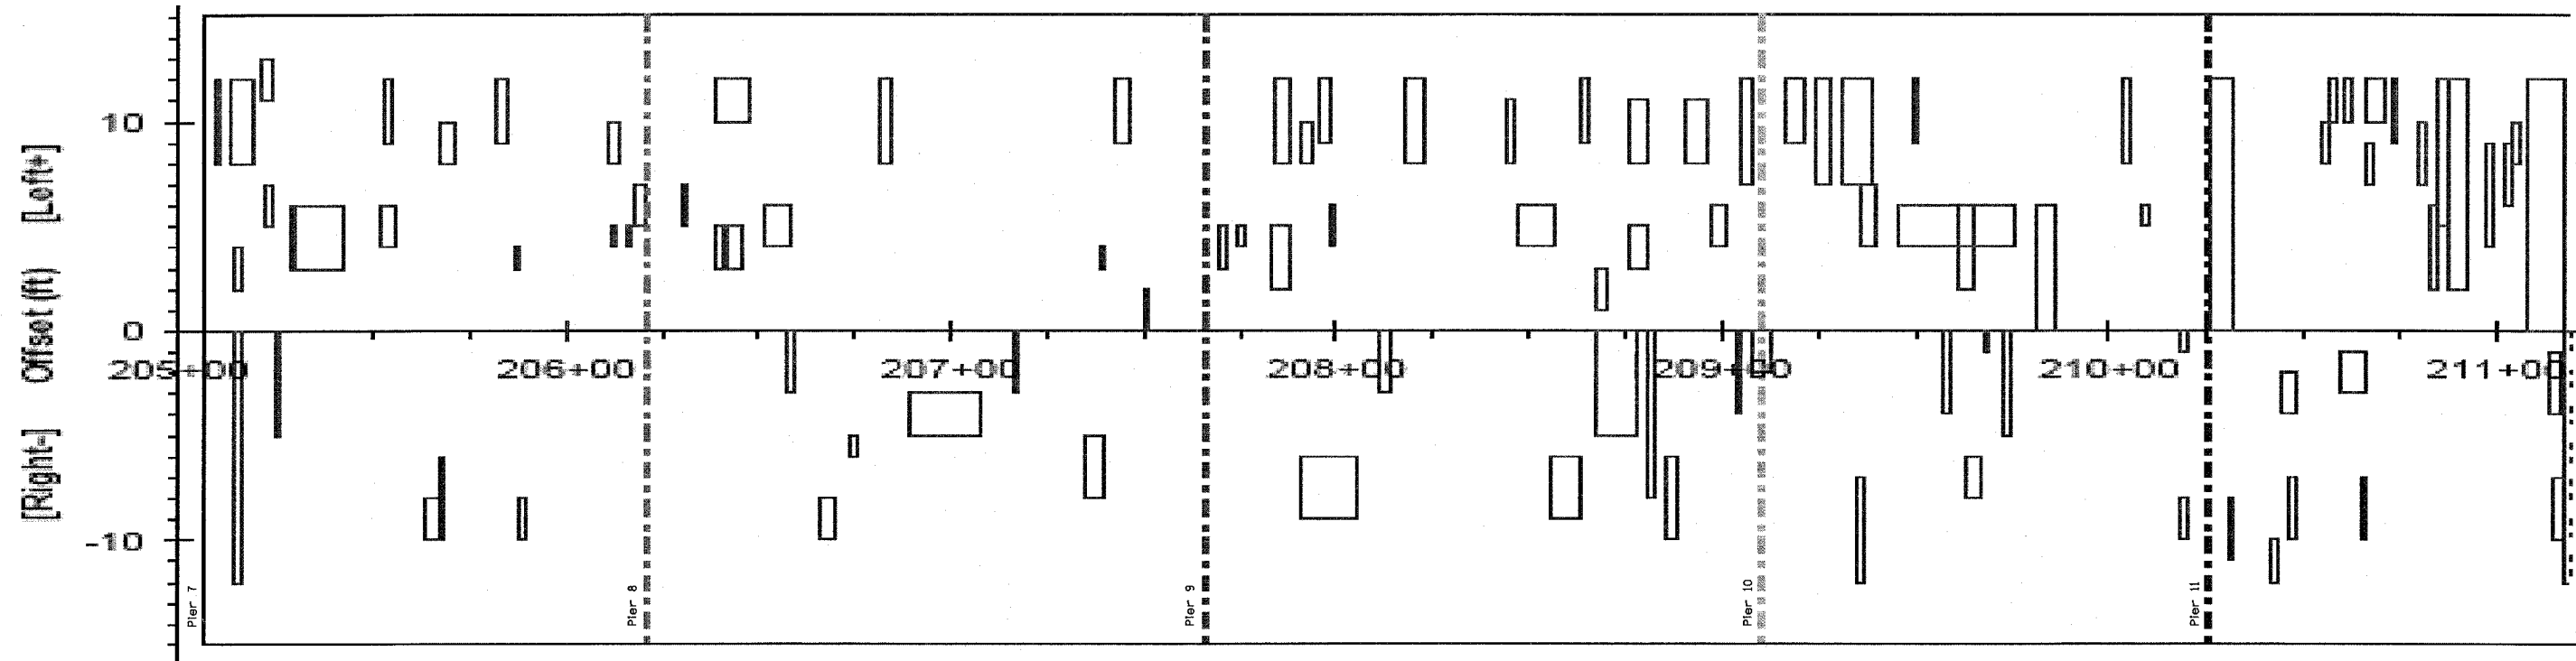


F.A. RTE.	SECTION	COUNTY	TOTAL SHEETS	SHEET NO.
270	60-1B-1-4	MADISON	9	6
STA.		TO STA.		
FED. ROAD DIST. NO.		ILLINOIS FED. AID PROJECT		

EB Spans 8-12

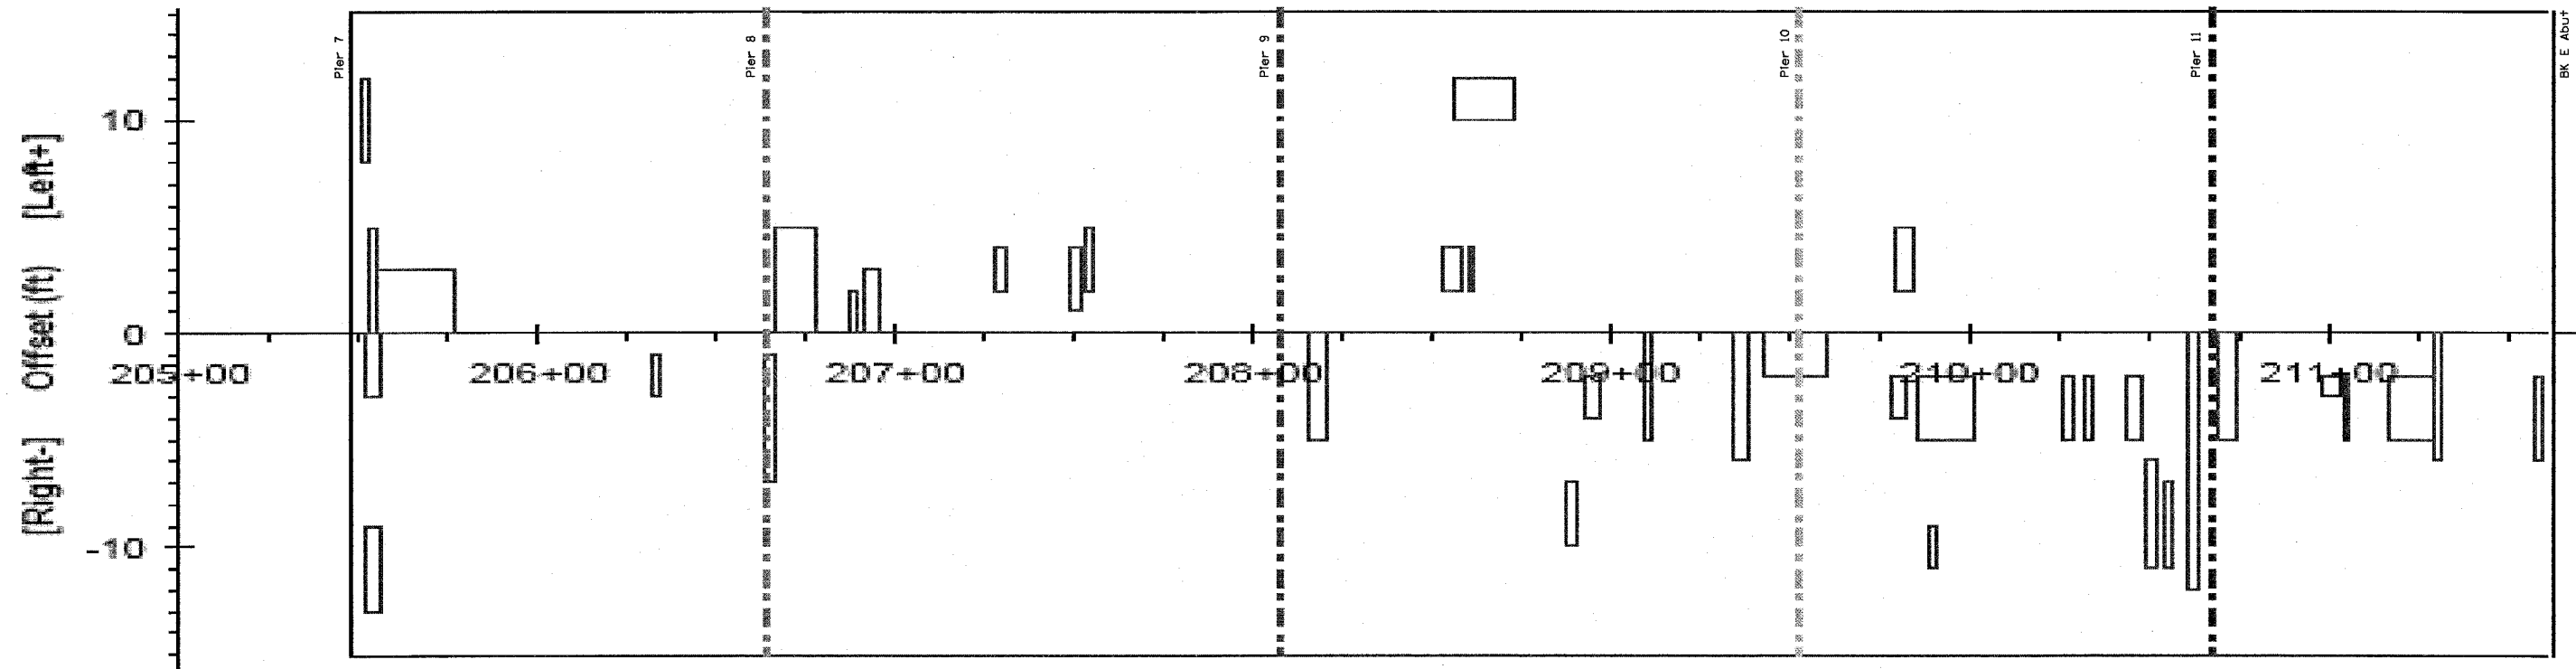

WB Spans 8-12

PLOT DATE : * DATE *
 FILE NAME : * FILE *
 USER NAME : * USER *

REVISIONS	
NAME	DATE

ILLINOIS DEPARTMENT OF TRANSPORTATION

PATCHING SKETCH
 SPANS 8-12

SCALE: VERT.
 HORIZ.
 DATE

DRAWN BY
 CHECKED BY