


CONTRACT NO. 76B15

F.A.I. RTE.	SECTION	COUNTY	TOTAL SHEETS	SHEET NO.
*	**	MADISON	37	22

STA. TO STA.
 FED. ROAD DIST. NO. ILLINOIS FED. AID PROJECT
 •-255-55/70
 ••(60-7, 60-9)RS AND 60-(6-1,7-1)RS

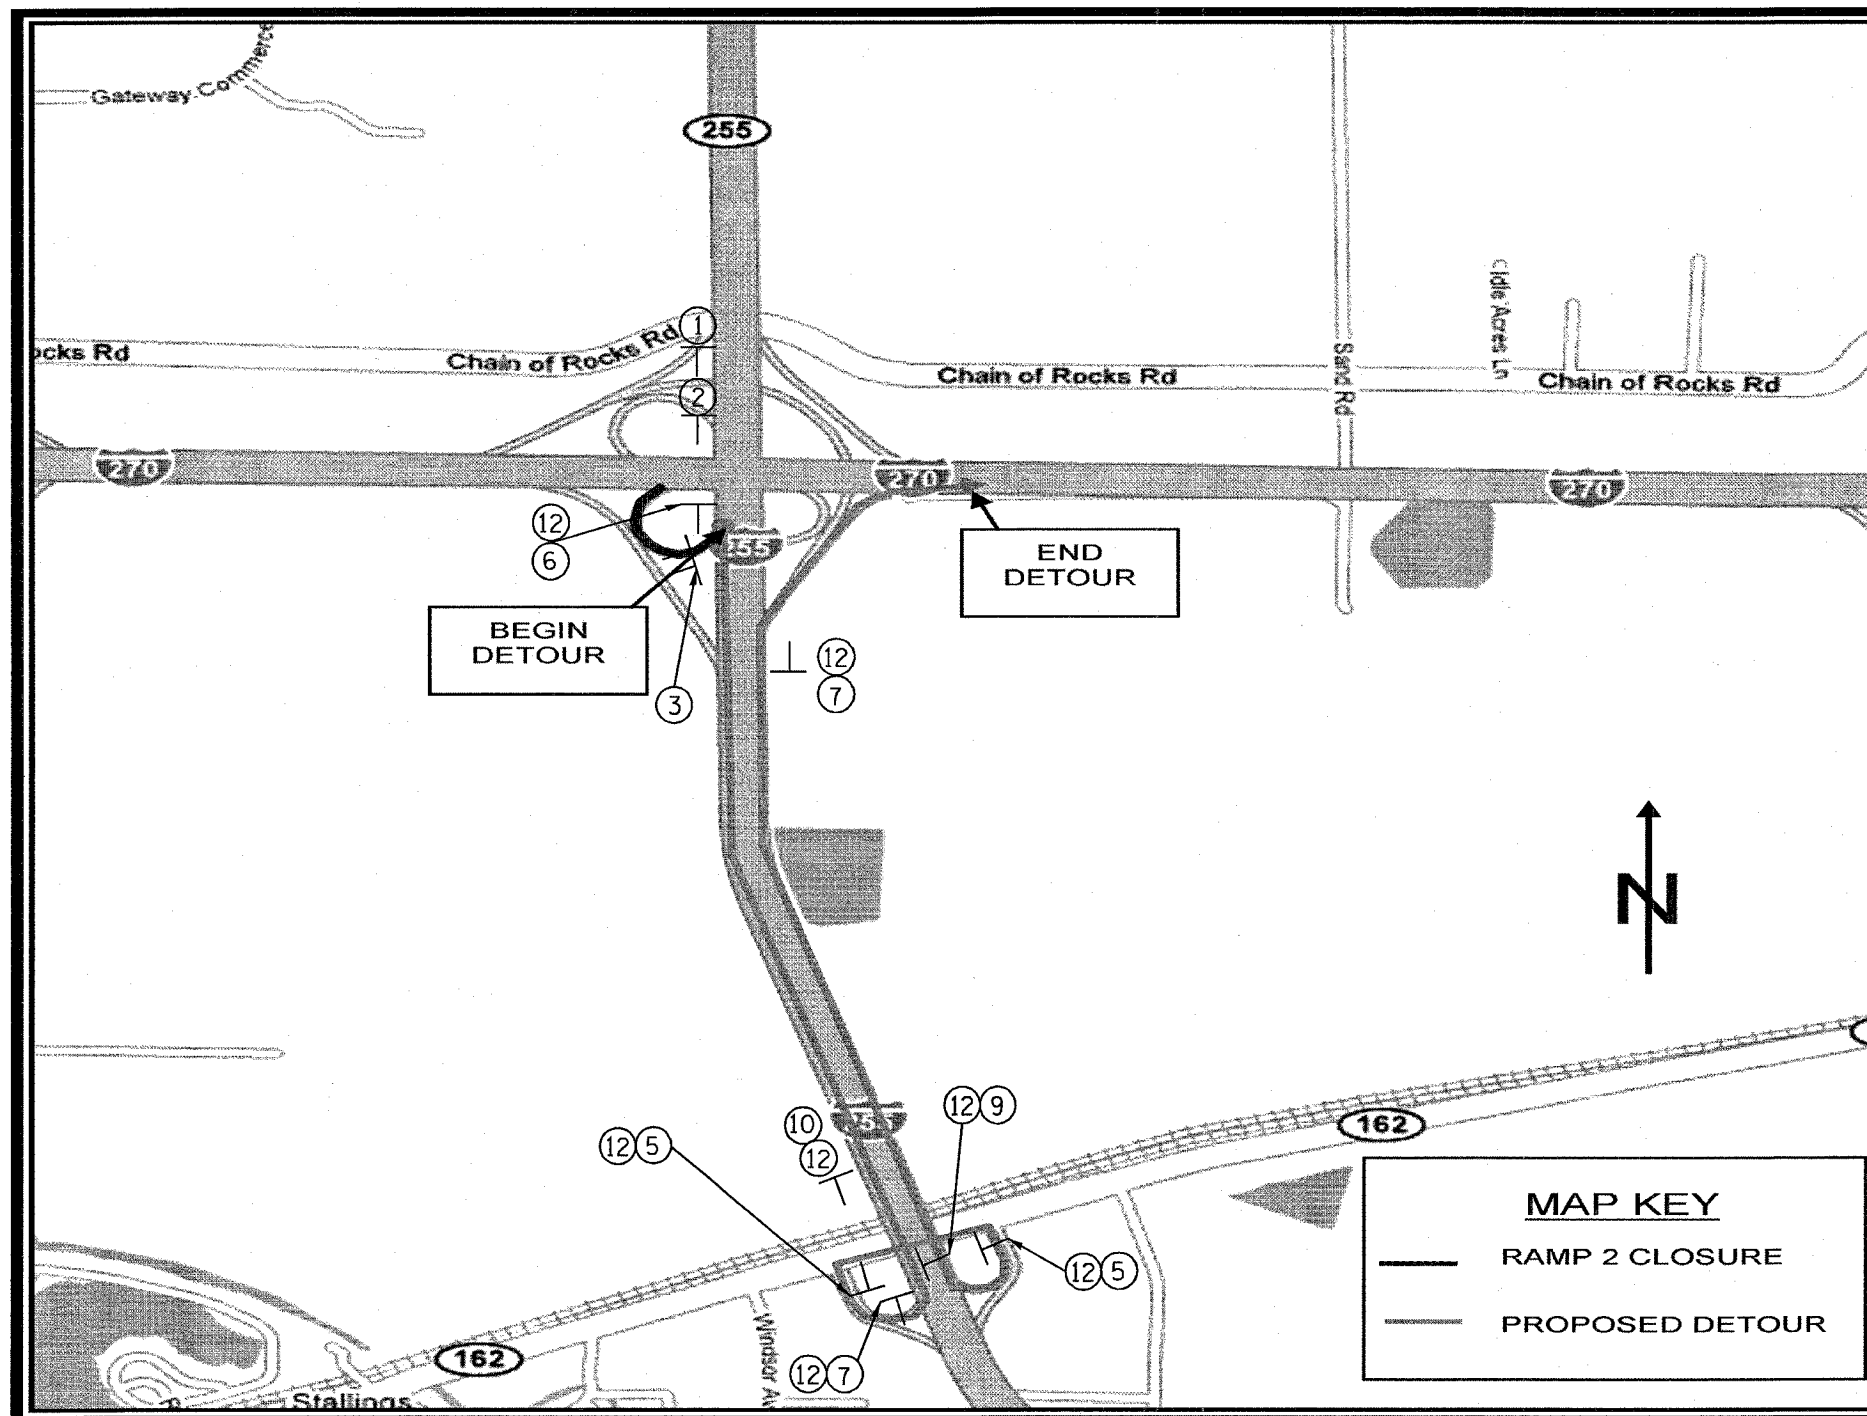

MAP KEY

— RAMP 2 CLOSURE

— PROPOSED DETOUR

I-255/I-270 RAMP 2 DETOUR

PLOT DATE: 8/11/2007
 PLOT NAME: \\snp\dms\76b15\mxd\pl\86387.dgn
 PLOT SCALE: 1" = 100'
 USER NAME: alfendb

REVISIONS	
NAME	DATE

ILLINOIS DEPARTMENT OF TRANSPORTATION

DETOUR SHEET
 FAI 255, FAI 55/70
 SECTION (60-7, 60-9)RS &
 60-(6-1,7-1)RS
 MADISON COUNTY

SCALE: VERT. DRAWN BY
 HORIZ. CHECKED BY
 DATE