


CONTRACT NO. 76B15				
F.A.I. RTE.	SECTION	COUNTY	TOTAL SHEETS	SHEET NO.
*	**	MADISON	37	23
STA.		TO STA.		
FED. ROAD DIST. NO.	ILLINOIS	FED. AID PROJECT		
*255-55/70				
**60-7, 60-9IRS AND 60-16-1,7-1IRS				

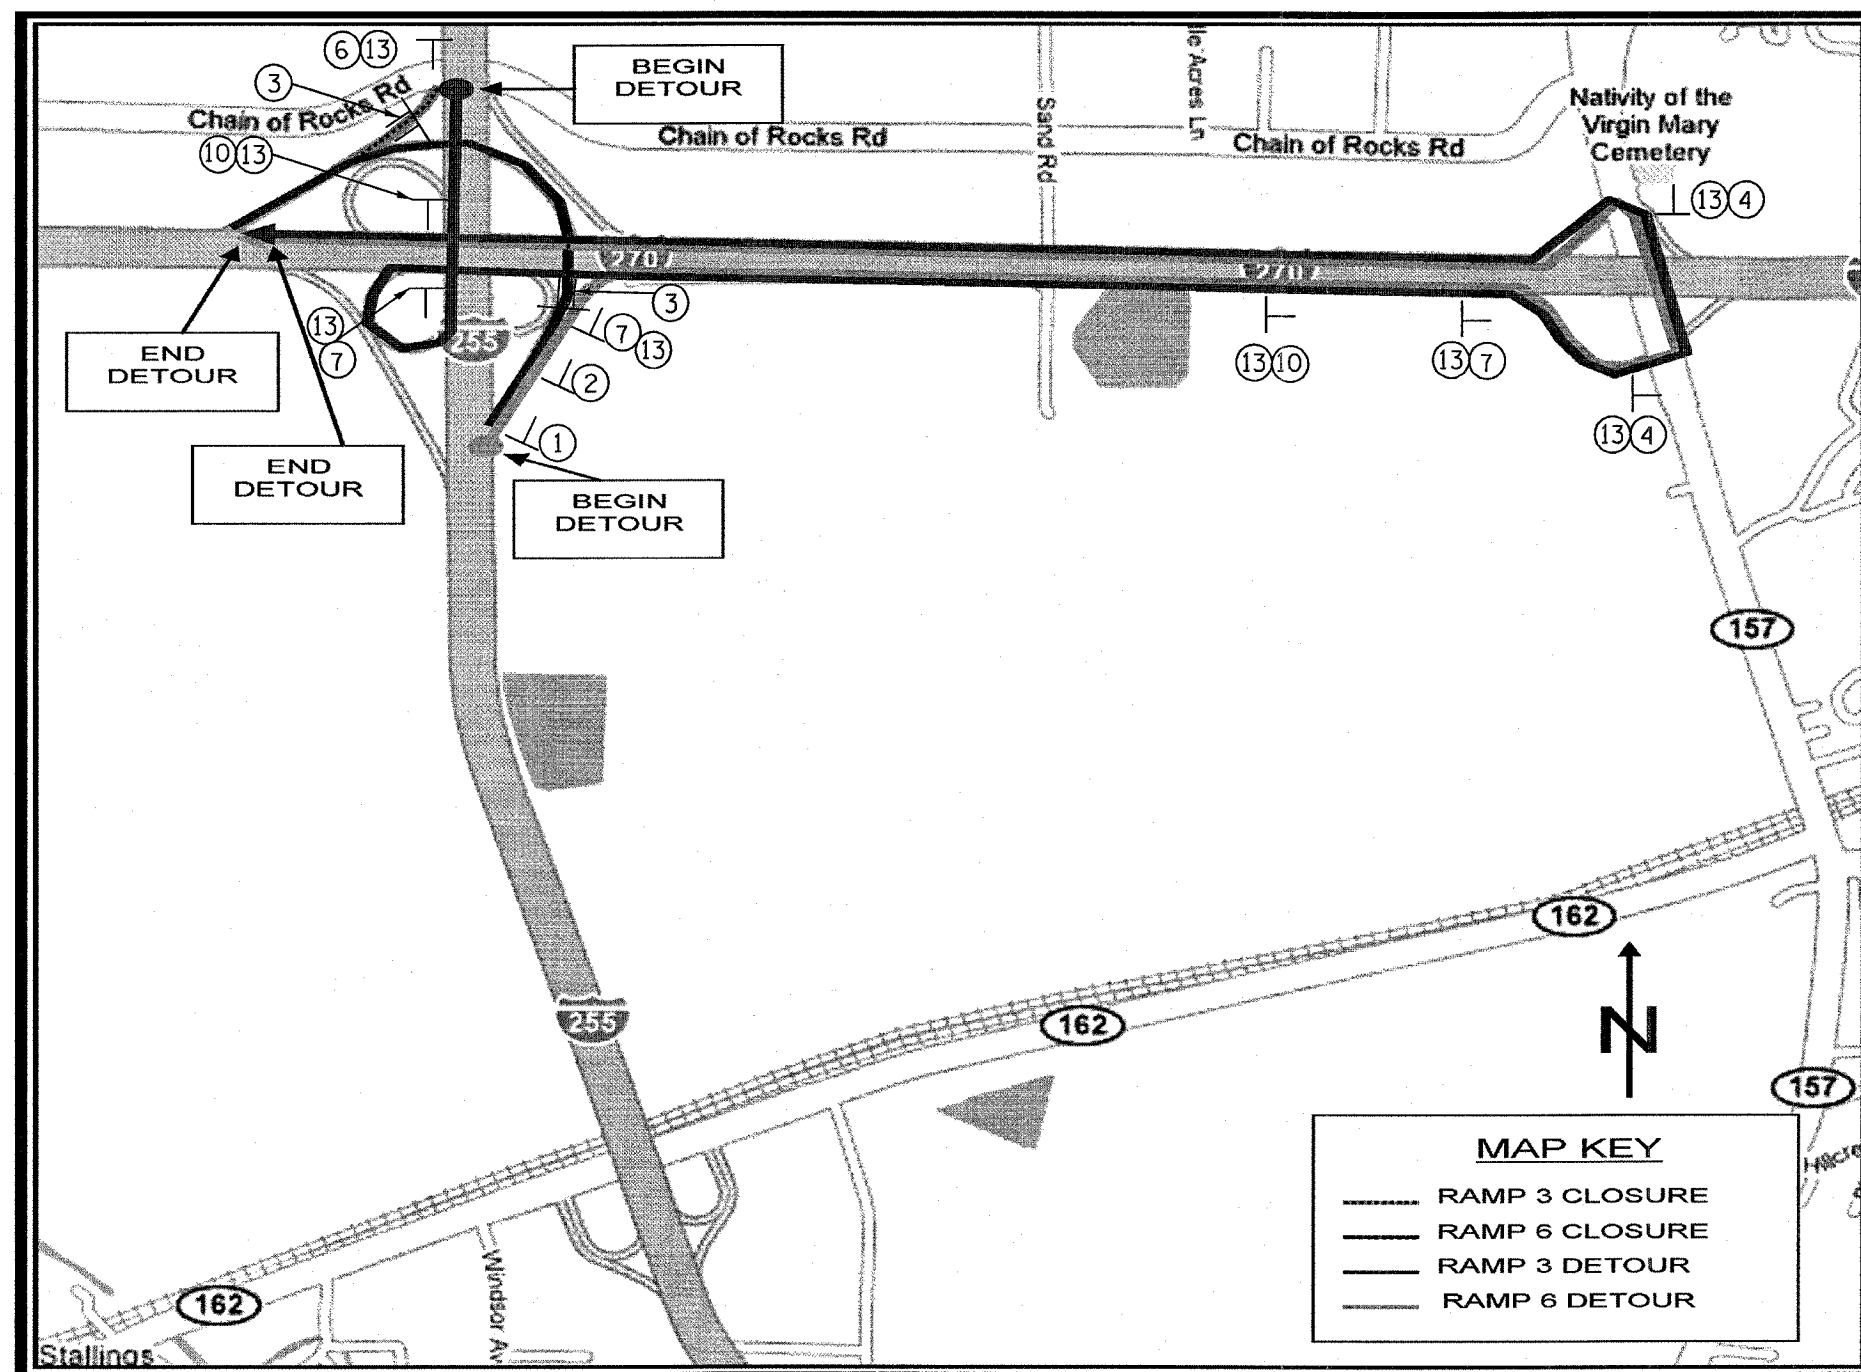

# I-255/I-270 RAMPS 3 & 6 DETOUR

PLOT DATE \* 8/1/2007  
 FILE NAME \* \\s01\p01\76b15\76b15\_23.dgn  
 PLOT SCALE \* 1/8" = 1'-0"  
 USER NAME \* a1fandb

REVISIONS		ILLINOIS DEPARTMENT OF TRANSPORTATION	
NAME	DATE		

**DETOUR SHEET**  
 FAI 255, FAI 55/70  
 SECTION 60-7, 60-9IRS &  
 60-16-1,7-1IRS  
 MADISON COUNTY

SCALE: VERT. \_\_\_\_\_  
 HORIZ. \_\_\_\_\_  
 DATE \_\_\_\_\_ DRAWN BY \_\_\_\_\_  
 CHECKED BY \_\_\_\_\_