


CONTRACT NO. 76B15

F.A.I. RTE.	SECTION	COUNTY	TOTAL SHEETS	SHEET NO.
*	**	MADISON	37	24

STA.	TO STA.
FED. ROAD DIST. NO.	ILLINOIS FED. AID PROJECT

*-255-55/70
 **60-7, 60-9)RS AND 60-16-1,7-1)RS

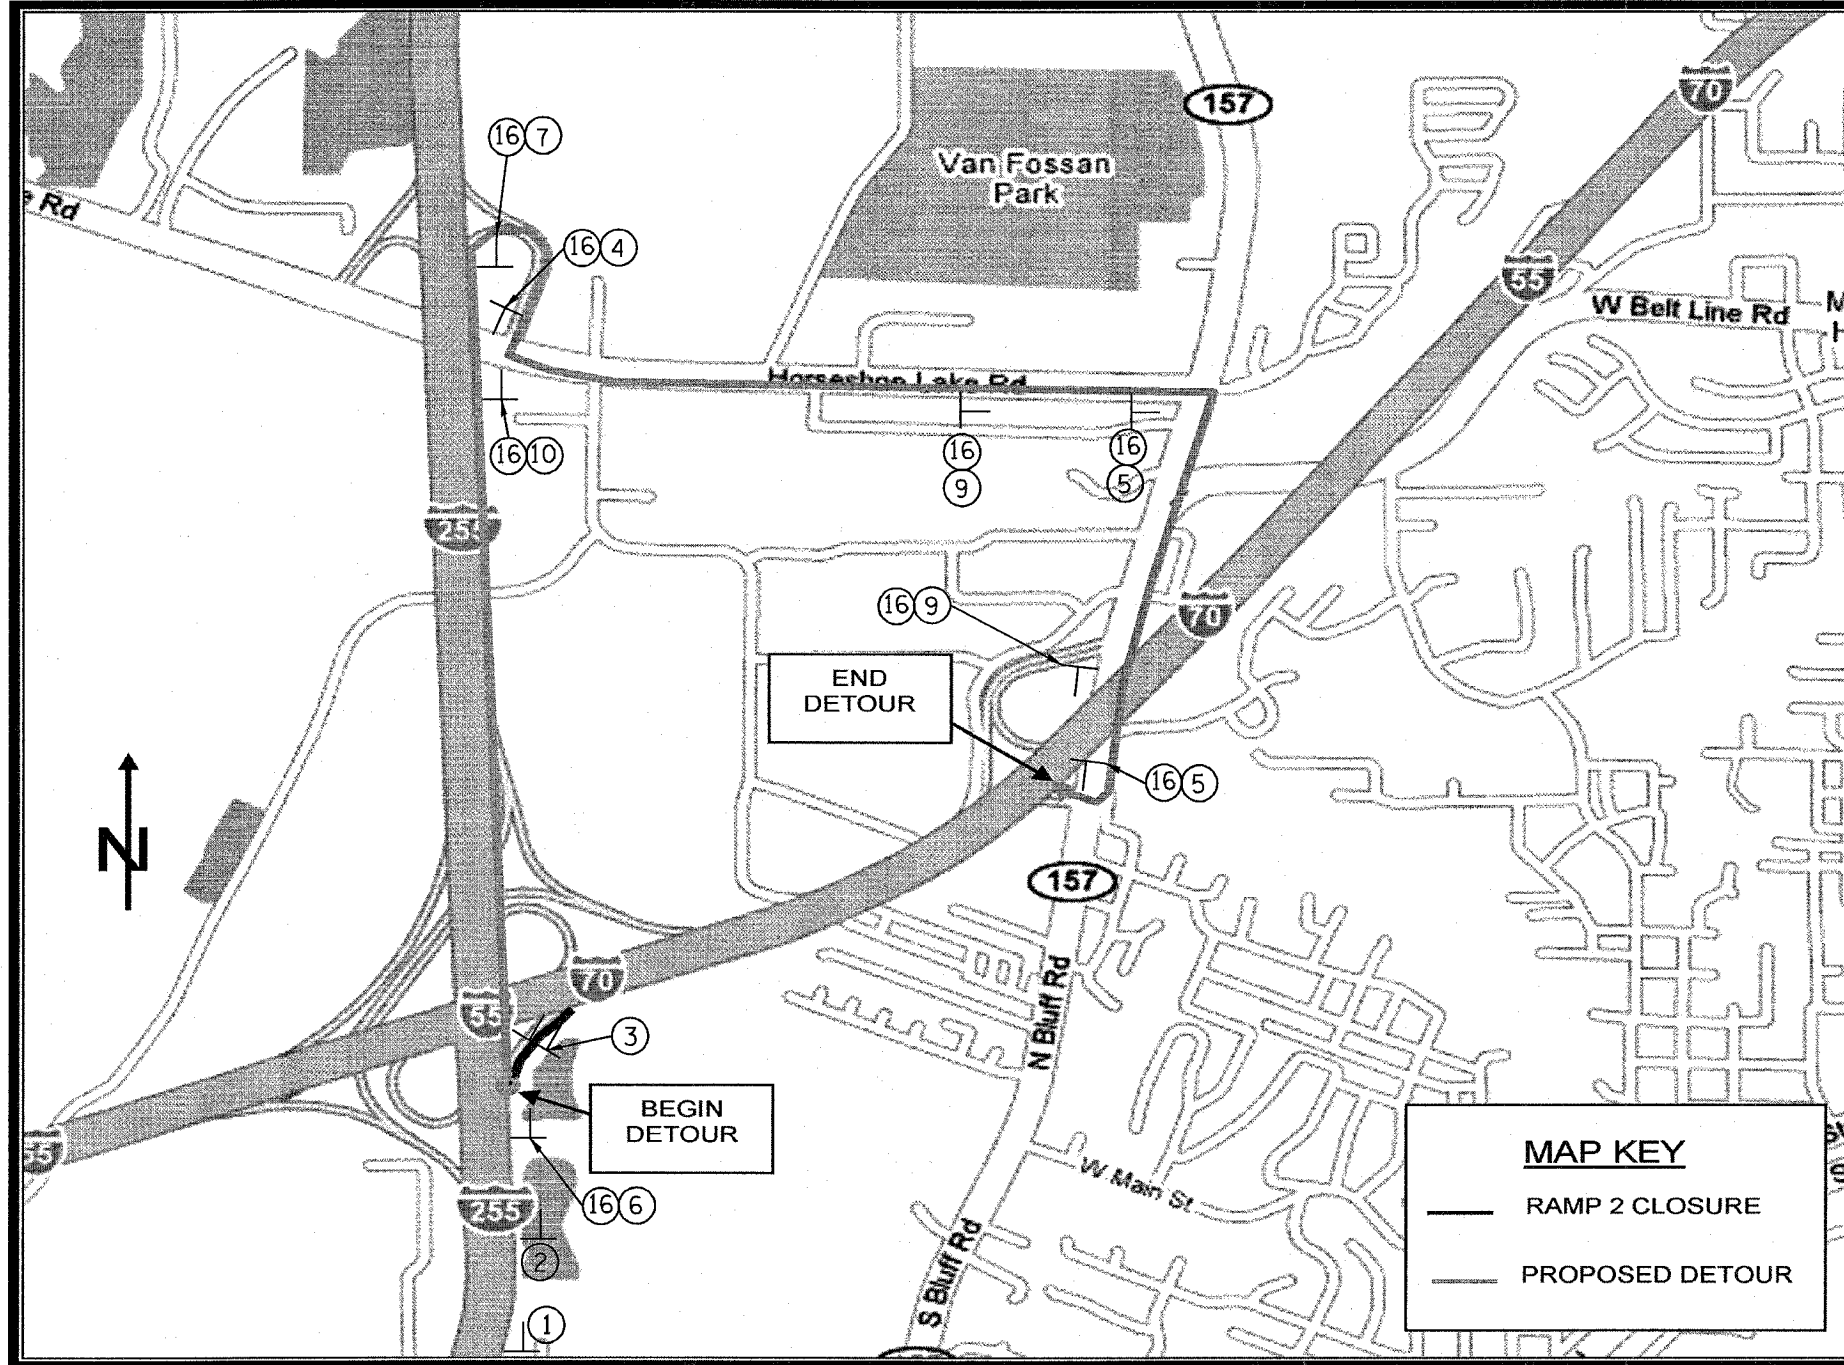

I-255/I-55/70 RAMP 2 DETOUR

REVISIONS		ILLINOIS DEPARTMENT OF TRANSPORTATION	
NAME	DATE		

DETOUR SHEET
 FAI 255, FAI 55/70
 SECTION 60-7, 60-9)RS &
 60-16-1,7-1)RS
 MADISON COUNTY

SCALE: VERT. DRAWN BY
 HORIZ. CHECKED BY
 DATE

PLOT DATE * 8/11/2007
 FILE NAME * d:\projects\76b15\76b15_07.dgn
 USER NAME * alfords