


CONTRACT NO. 76B15				
F.A.I. RTE.	SECTION	COUNTY	TOTAL SHEETS	SHEET NO.
*	**	MADISON	37	27
STA.		TO STA.		
FED. ROAD DIST. NO.		ILLINOIS FED. AID PROJECT		
*-255-55/70				
**-(60-7, 60-9)RS AND 60-(6-1,7-1)RS				

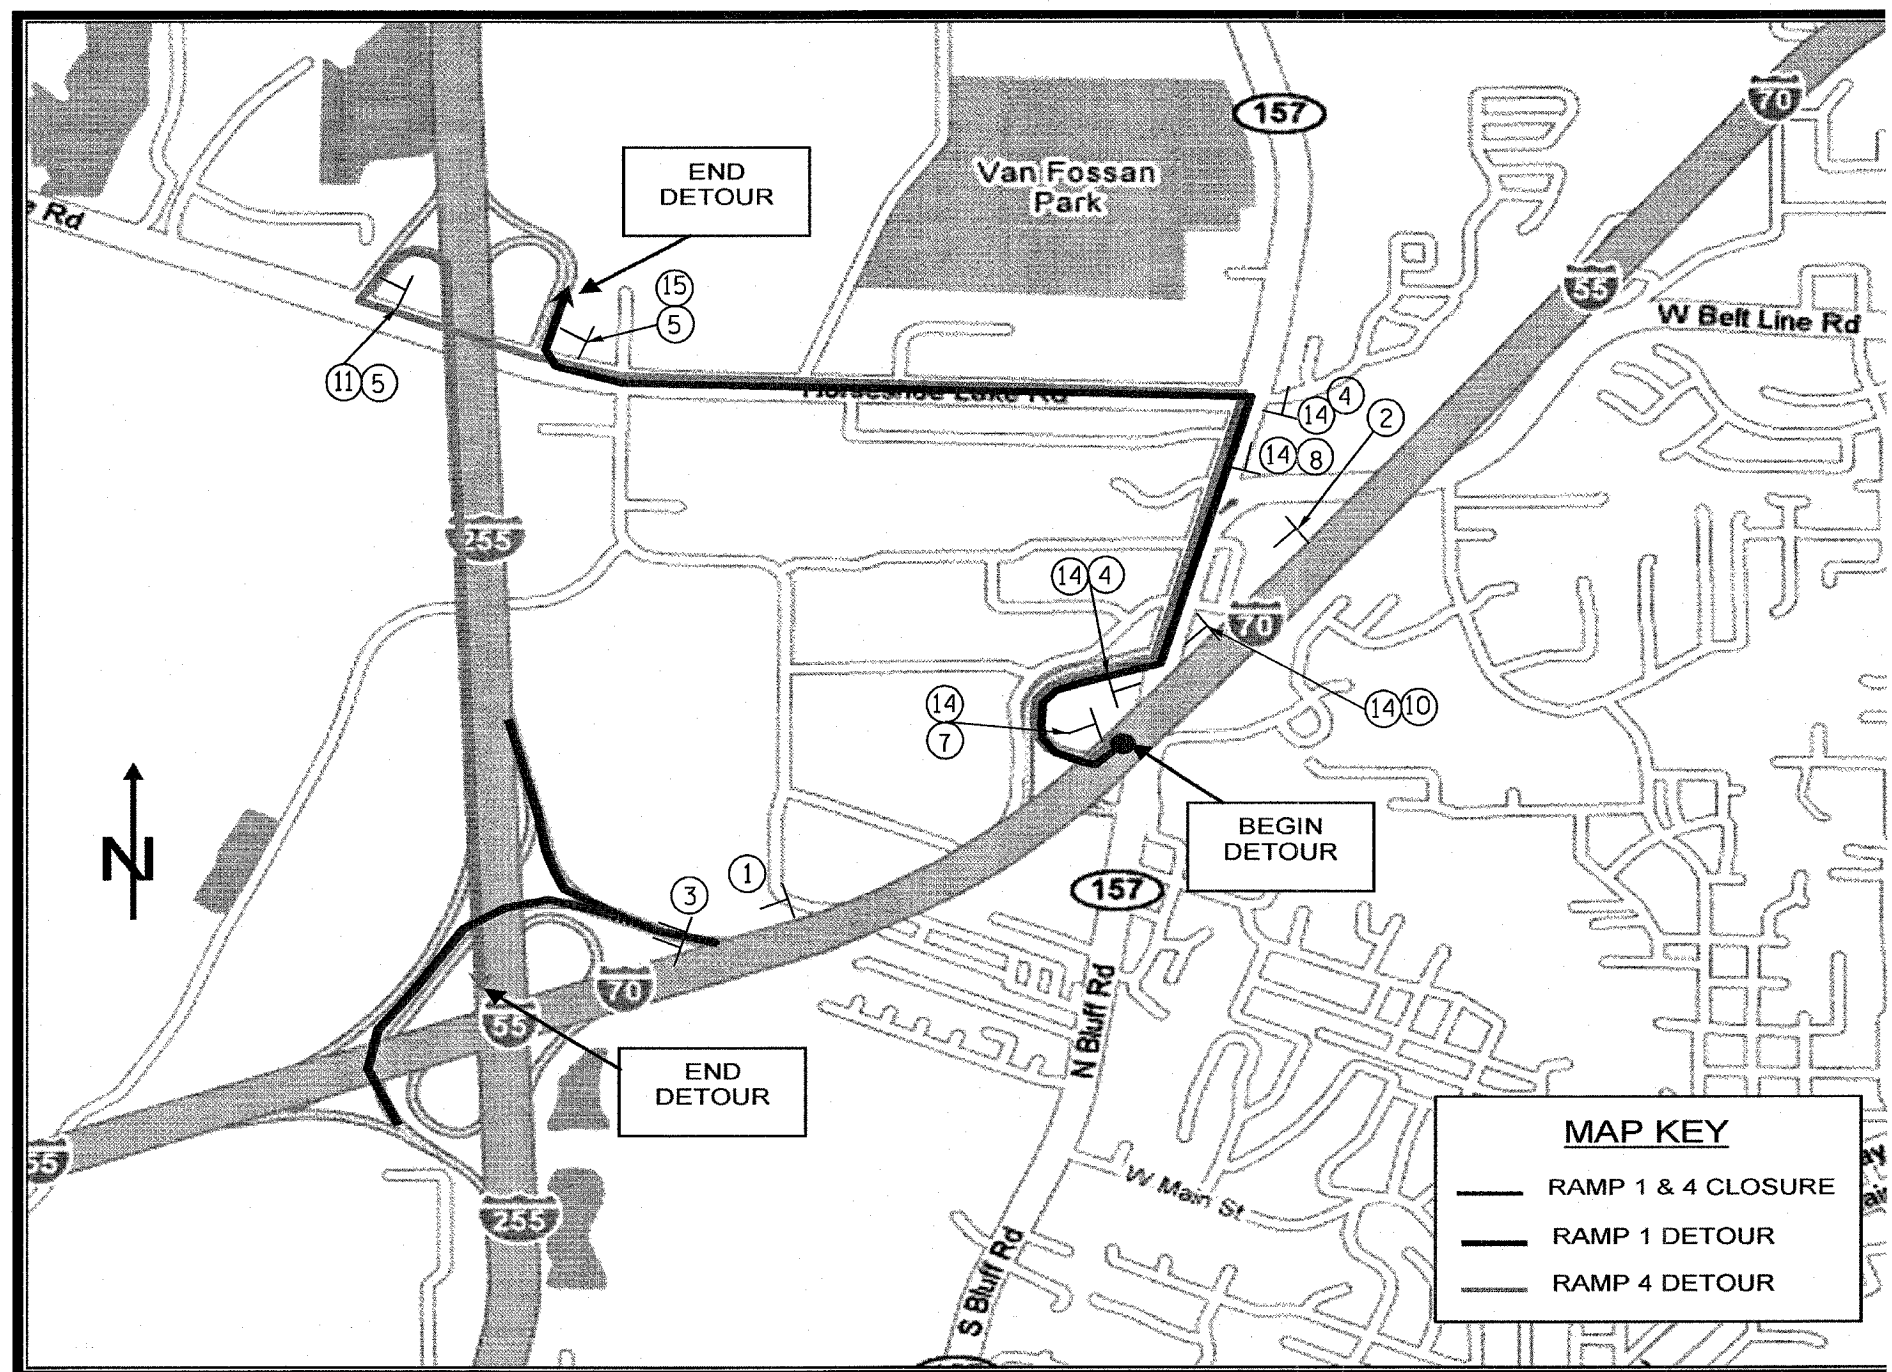

I-255/I-55/70 RAMP 1 & 4 DETOUR

PLOT DATE: 8/11/2007
 FILE NAME: c:\projects\76b15\76b15.dwg
 PLOT SCALE: 1/8" = 1'-0"
 USER NAME: s111111

REVISIONS		ILLINOIS DEPARTMENT OF TRANSPORTATION
NAME	DATE	
		DETOUR SHEET FAI 255, FAI 55/70 SECTION (60-7, 60-9)RS & 60-(6-1,7-1)RS MADISON COUNTY DRAWN BY CHECKED BY
SCALE:	VERT. DATE	HORIZ.