
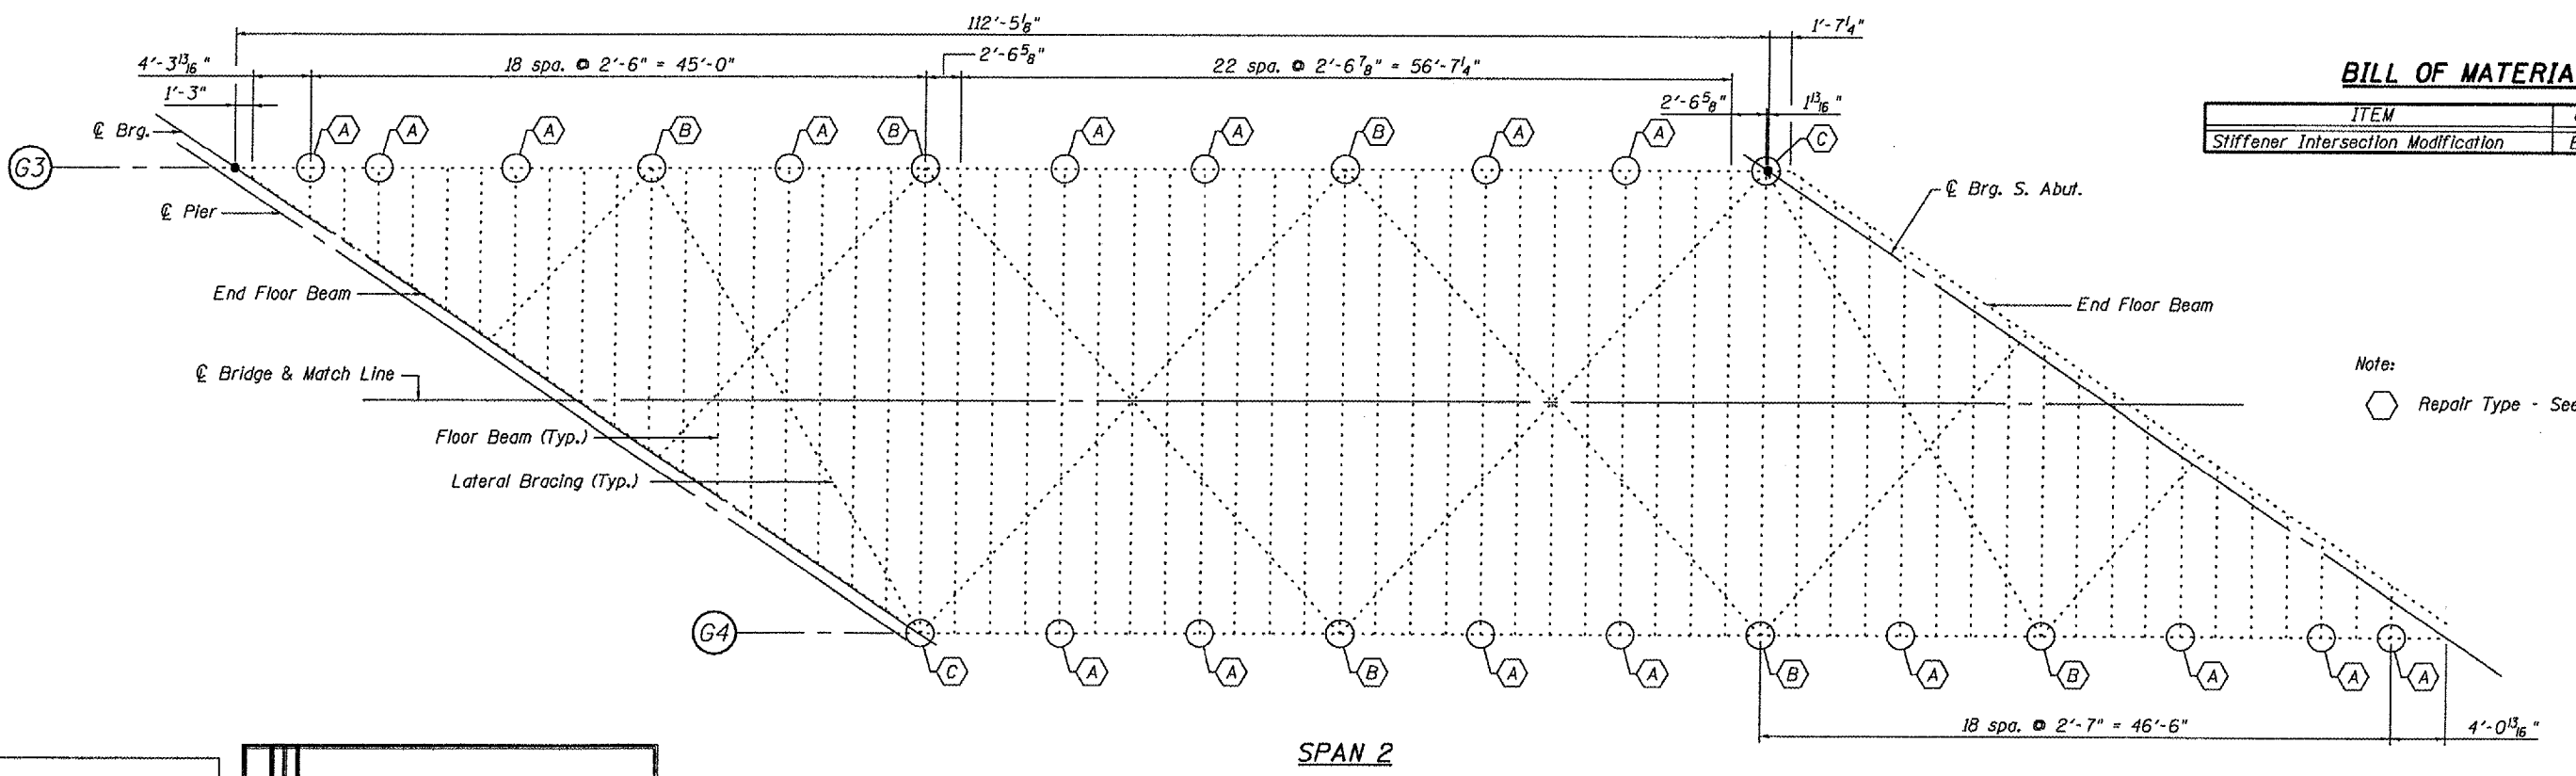


STATE OF ILLINOIS
DEPARTMENT OF TRANSPORTATION

ROUTE NO.	SECTION	COUNTY	SHEET	SHEET NO.
FAI Rt. 57	"	Alexander	5	2
FED. ROAD DIST. NO. 7	ILLINOIS	FED. AID PROJECT		

Contract 78002

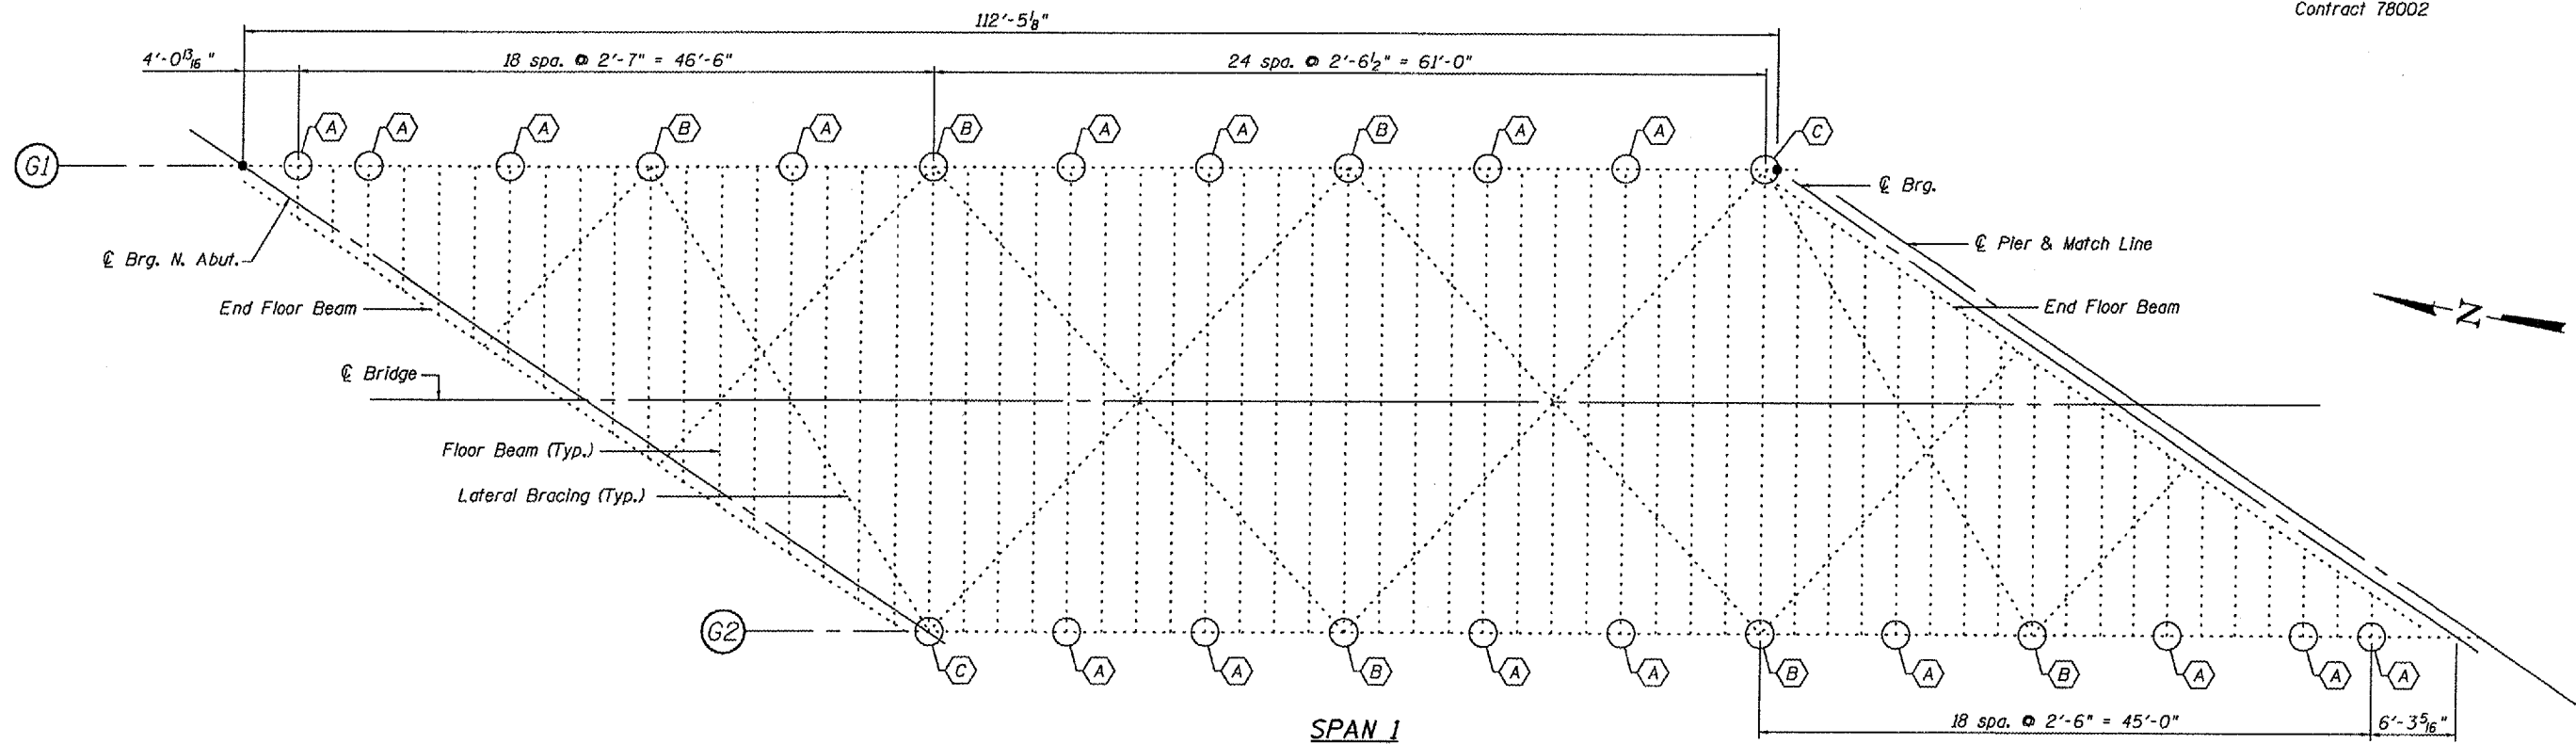

BILL OF MATERIAL

ITEM	UNIT	TOTAL
Stiffener Intersection Modification	Each	96

Note:
 Repair Type - See Sheet 3 of 3.

DESIGNED C.W.C.
 CHECKED S.D.S.
 DRAWN D.L.H.
 CHECKED C.W.C.

WHKS & CO.
 ENGINEERS PLANNERS LAND SURVEYORS
 MASON CITY, IOWA DUBUQUE, IOWA AMES, IOWA
 E. DUBUQUE, ILLINOIS SPRINGFIELD, ILLINOIS ROCHESTER, MINNESOTA

REPAIR LOCATION PLAN
CNIC RAILROAD OVER INTERSTATE 57
ALEXANDER COUNTY
S.N. 002-0025