



STATE OF ILLINOIS
DEPARTMENT OF TRANSPORTATION

ROUTE NO. FAI Rt. 57	SECTION "	COUNTY Alexander	DISTRICT "	SHEET NO. 3
FED. ROAD DIST. NO. 7		ILLINOIS	FED. AID PROJECT	OF 4 SHEETS


Contract 78002

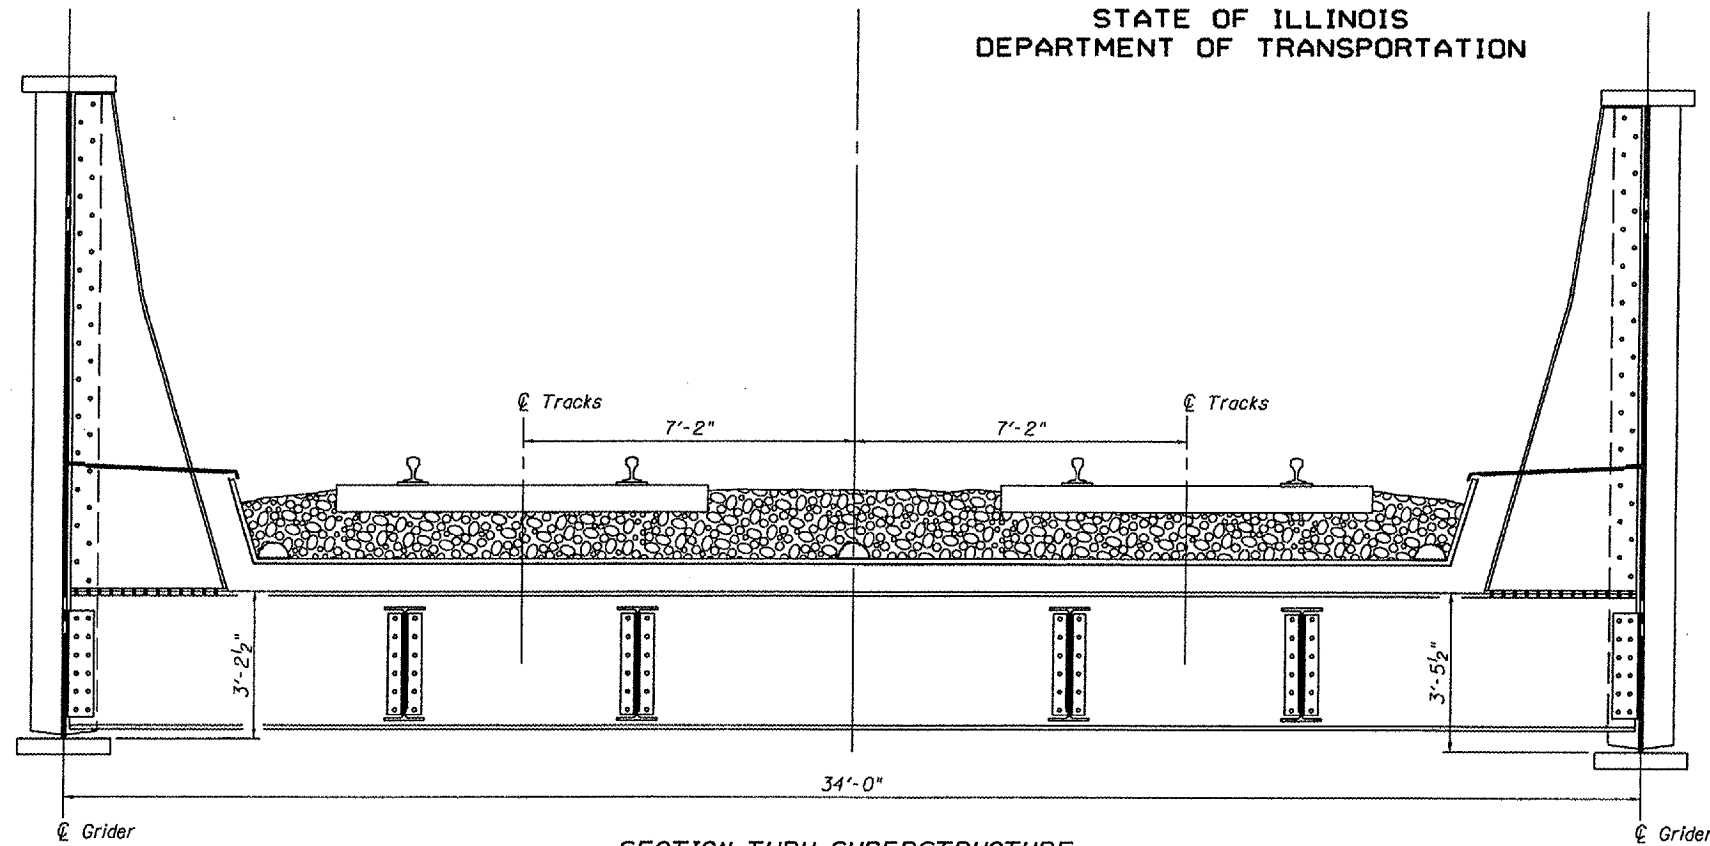

SECTION THRU SUPERSTRUCTURE
(Lateral Bracing not shown for clarity)

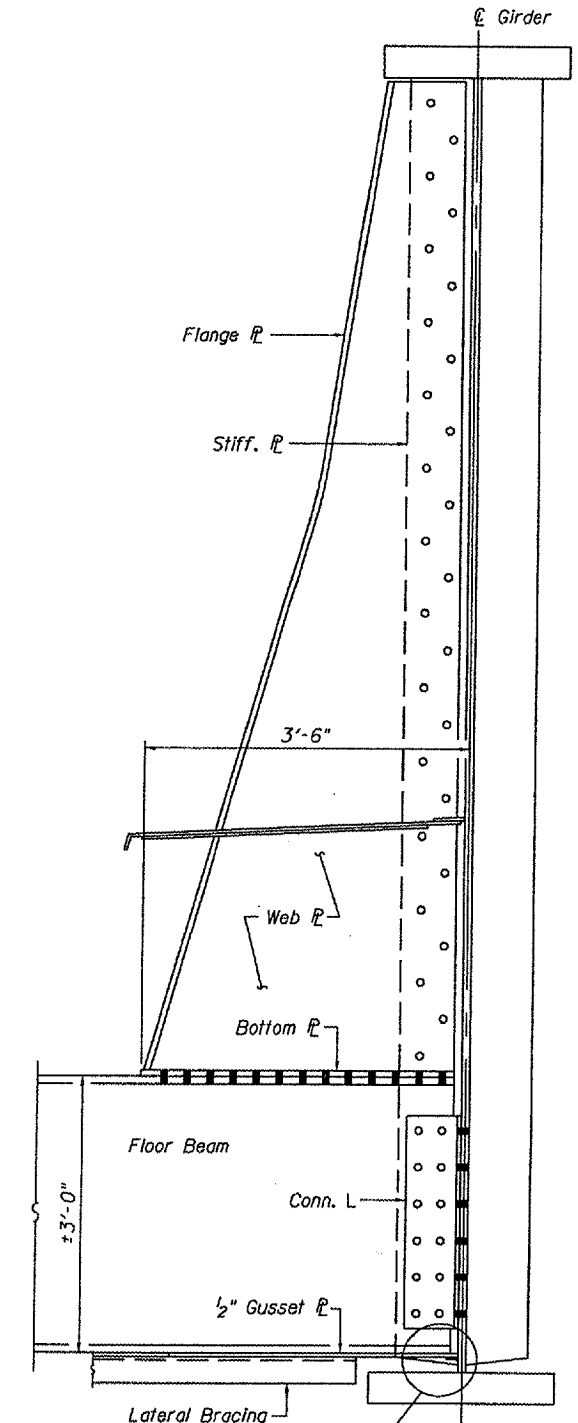

DETAIL II
(Sheet 4 of 4)
SECTION THRU GIRDER

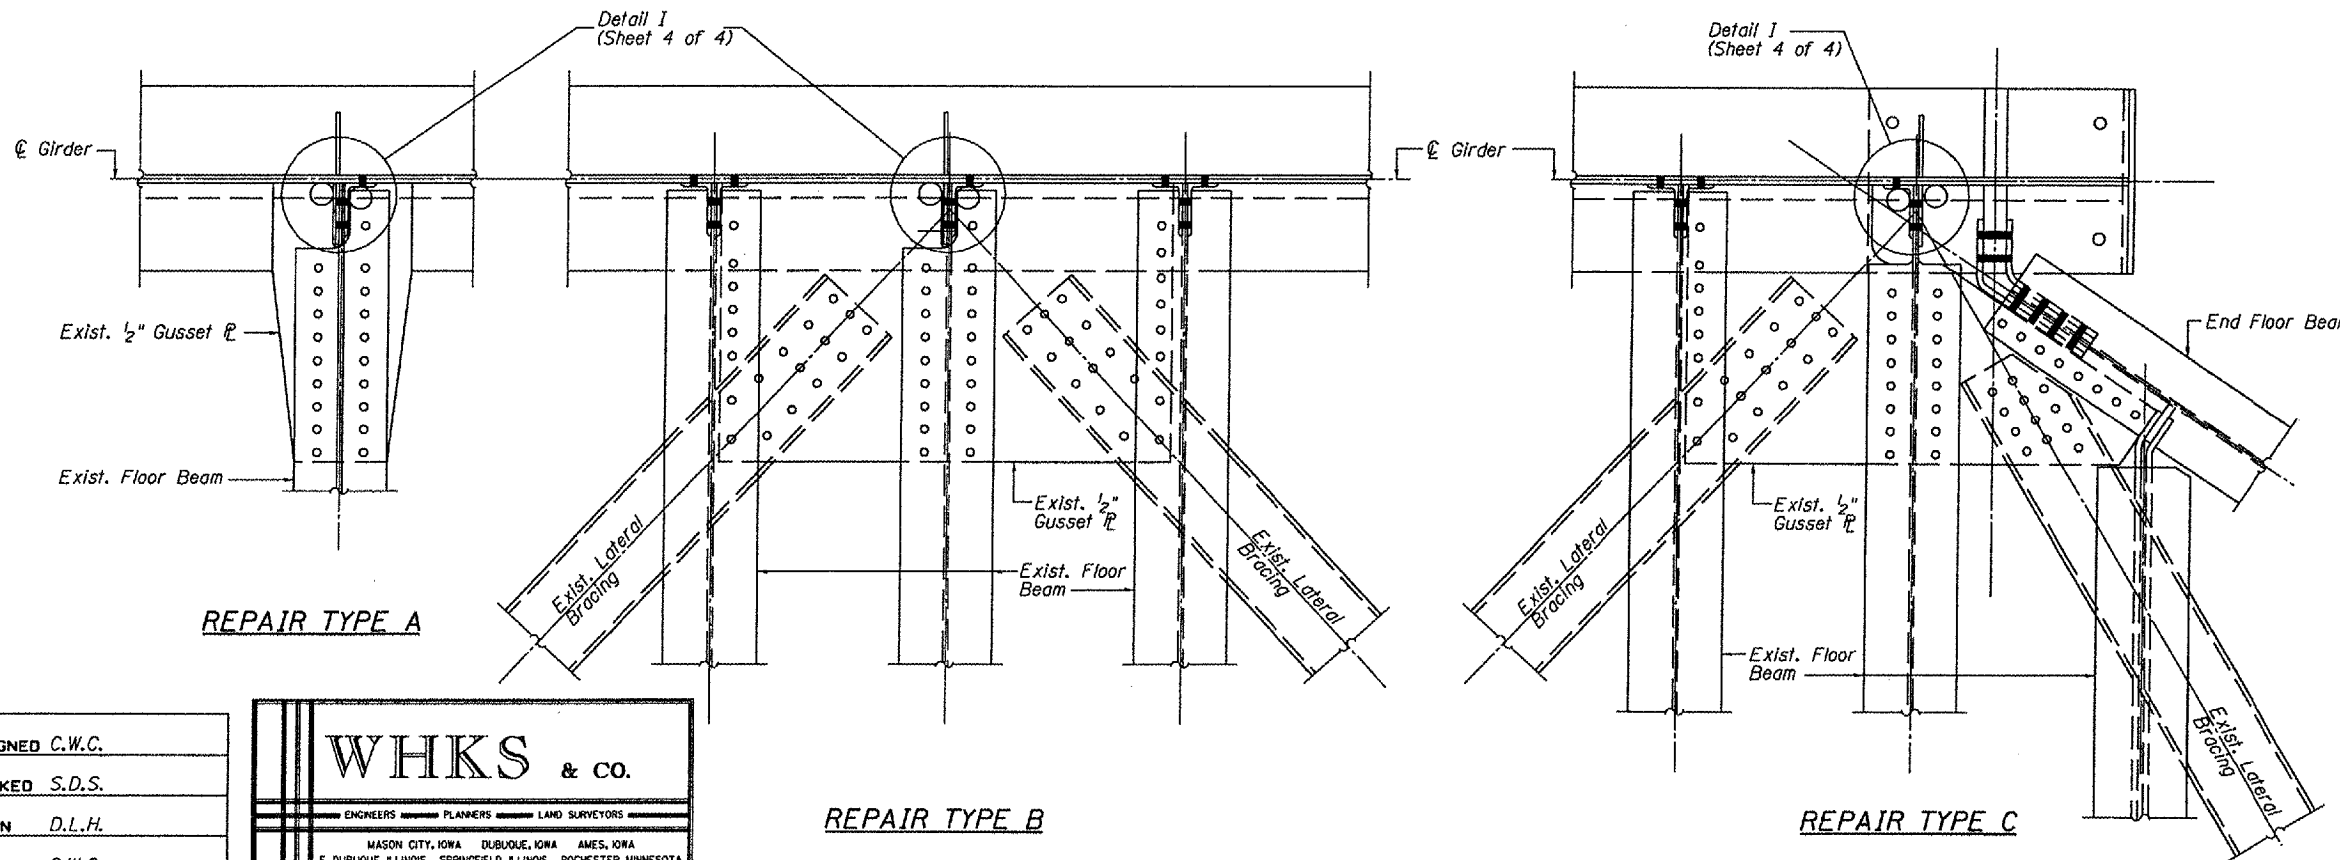

REPAIR TYPE A

REPAIR TYPE B

REPAIR TYPE C

DESIGNED C.W.C.
CHECKED S.D.S.
DRAWN D.L.H.
CHECKED C.W.C.

WHKS & CO.
ENGINEERS PLANNERS LAND SURVEYORS
MASON CITY, IOWA DUBUQUE, IOWA AMES, IOWA
E. DUBUQUE, ILLINOIS SPRINGFIELD, ILLINOIS ROCHESTER, MINNESOTA

MODIFICATION DETAILS
CNIC RAILROAD OVER INTERSTATE 57
ALEXANDER COUNTY
S.N. 002-0025