

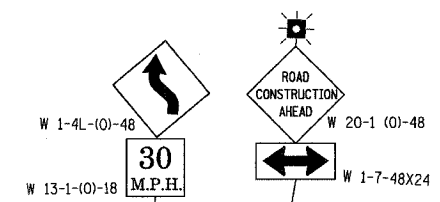


F.A.U. RTE.	SECTION	COUNTY	TOTAL SHEETS	SHEET NO.
2509	96-00094-01-WR	KANE	187	36
STA.	TO STA.			
FED. ROAD DIST. NO.	ILLINOIS	FED. AID PROJECT		

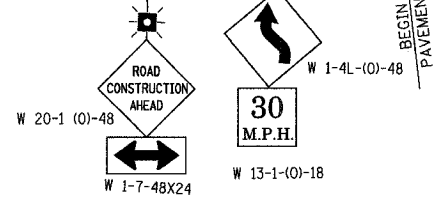

SUBSTAGE B3


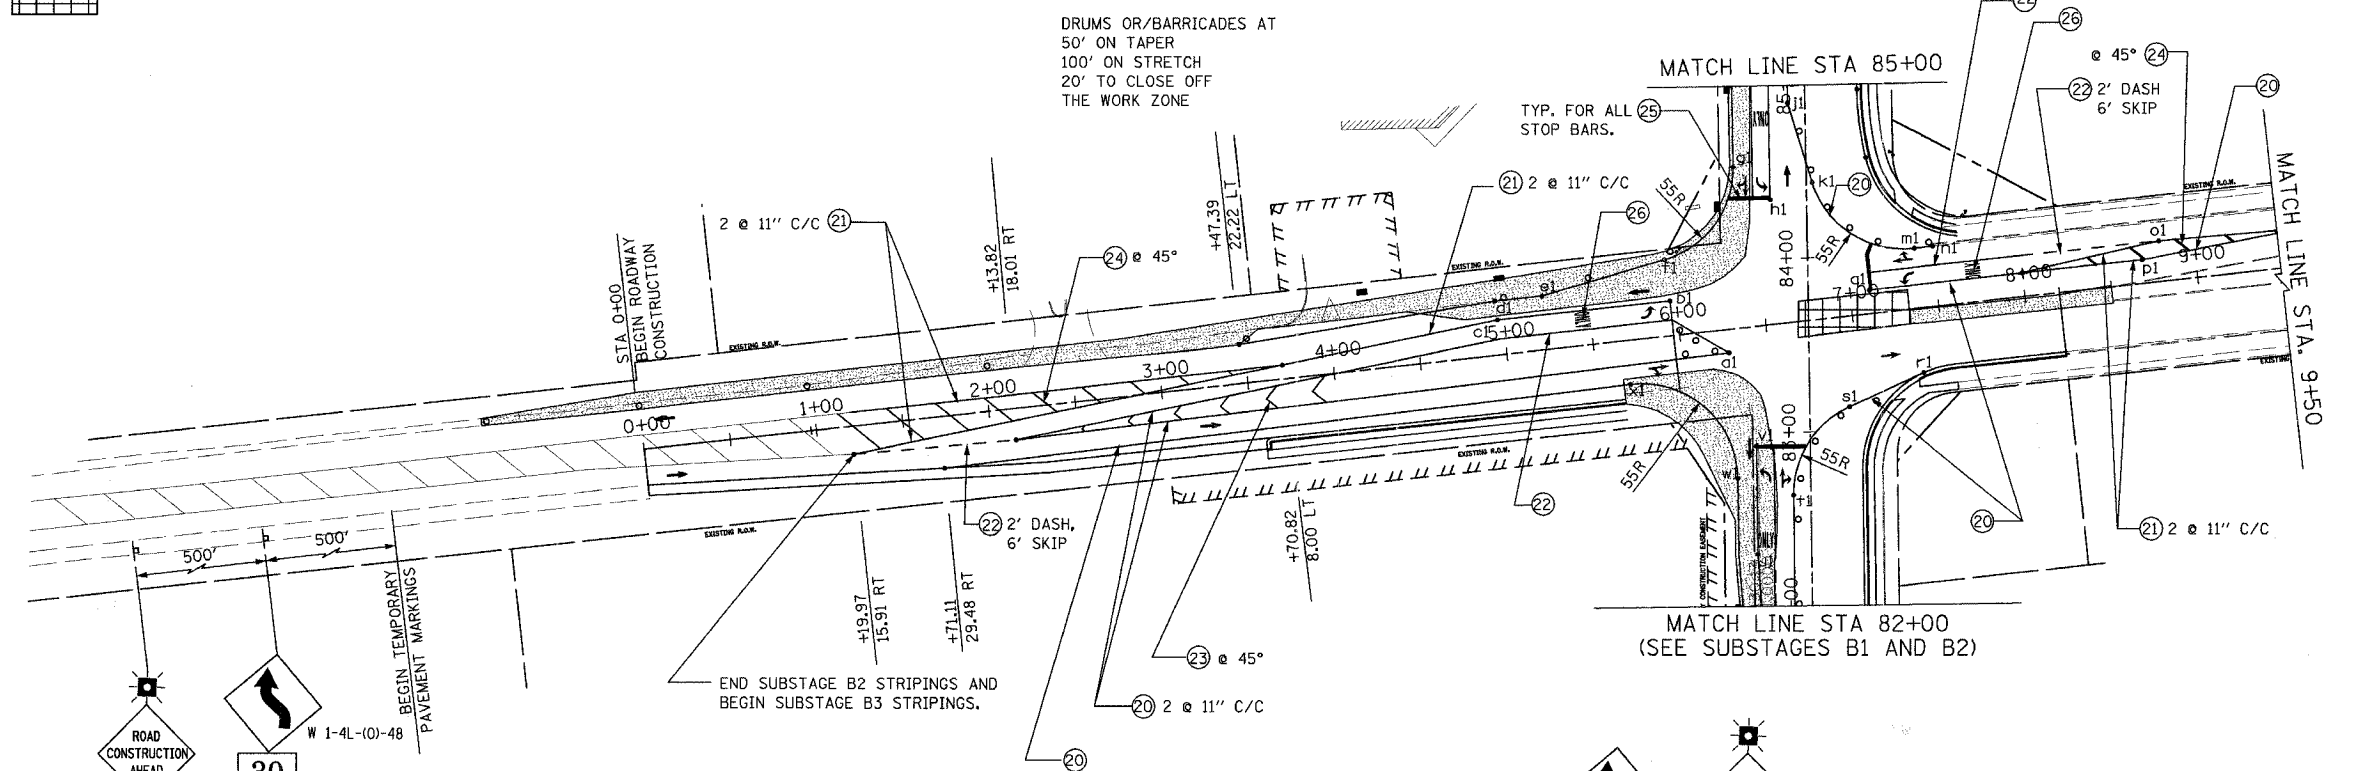


END SUBSTAGE B2 STRIPINGS AND BEGIN SUBSTAGE B3 STRIPINGS.

POINTS	STA & OFFSET	POINTS	STA & OFFSET
a1	6+27.21, 13.45 RT	p1	8+69.25, 13.55 LT
b1	5+96.73, 20.00 LT	q1	7+11.36, 13.62 LT
c1	4+96.73, 20.00 LT	r1	7+37.37, 36.95 RT
d1	4+96.21, 31.00 LT	s1	+14.20, 22.88 RT
e1	5+23.68, 30.93 LT	t1	+63.88, 10.00 LT
f1	5+96.10, 43.80 LT	u1	+30.13, 31.00 LT
g1	+53.23, 42.00 LT	v1	+92.45, 31.00 LT
h1	+34.29, 21.00 LT	w1	+74.03, 42.00 LT
j1	+90.00, 10.00 RT	x1	5+68.98, 25.09 RT
k1	+43.83, 3.36 RT		
m1	7+39.60, 34.65 LT		
n1	7+50.40, 34.66 LT		
o1	8+80.00, 23.50 LT		

ALL LANES ARE 11 FT WIDTH UNLESS NOTED OTHERWISE.

FOR PAVEMENT MARKING DESCRIPTION AND LEGEND SEE SHEET NO. 22.

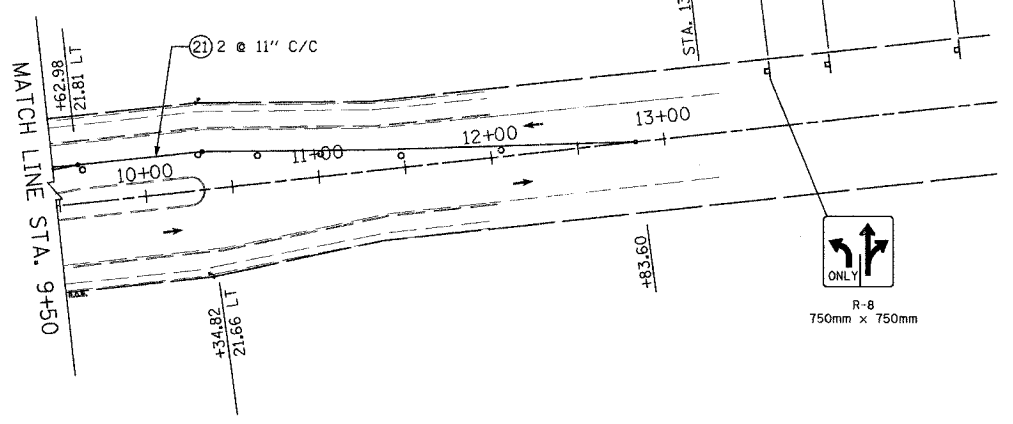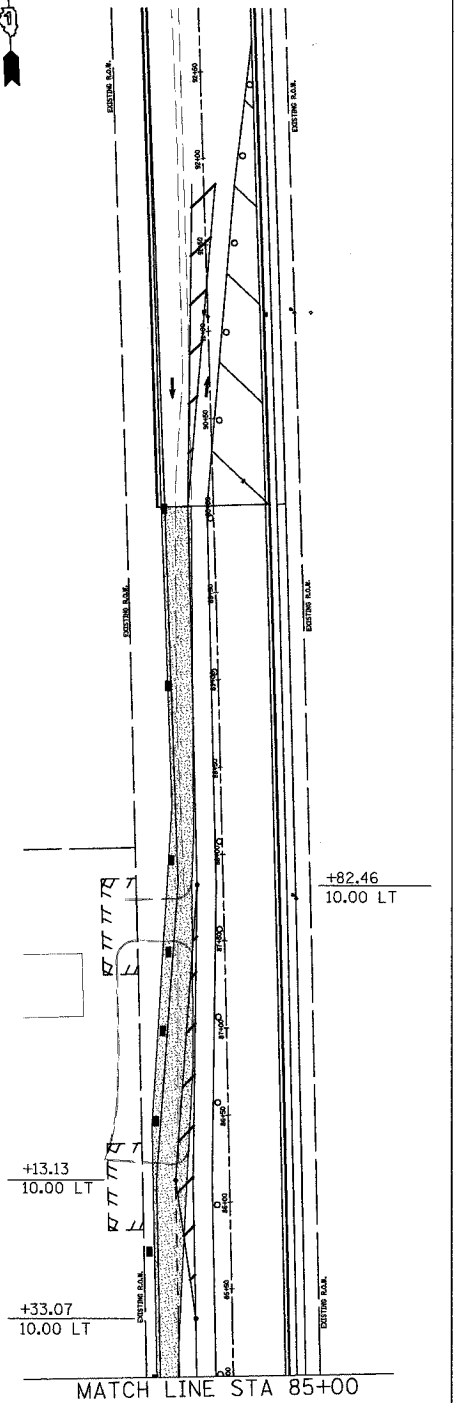

R-8
750mm x 750mm

URS 100 SOUTH WACKER DRIVE
SUITE 500 TEL (312) 939-1000
CHICAGO, IL 60606 FAX (312) 939-4198

McLEAN BOULEVARD
SUGGESTED MAINTENANCE OF TRAFFIC
BOWES ROAD
SUBSTAGE B3

REVISIONS	
NAME	DATE

SCALE: DATE 04/06/2007 DRAWN BY CHECKED BY