
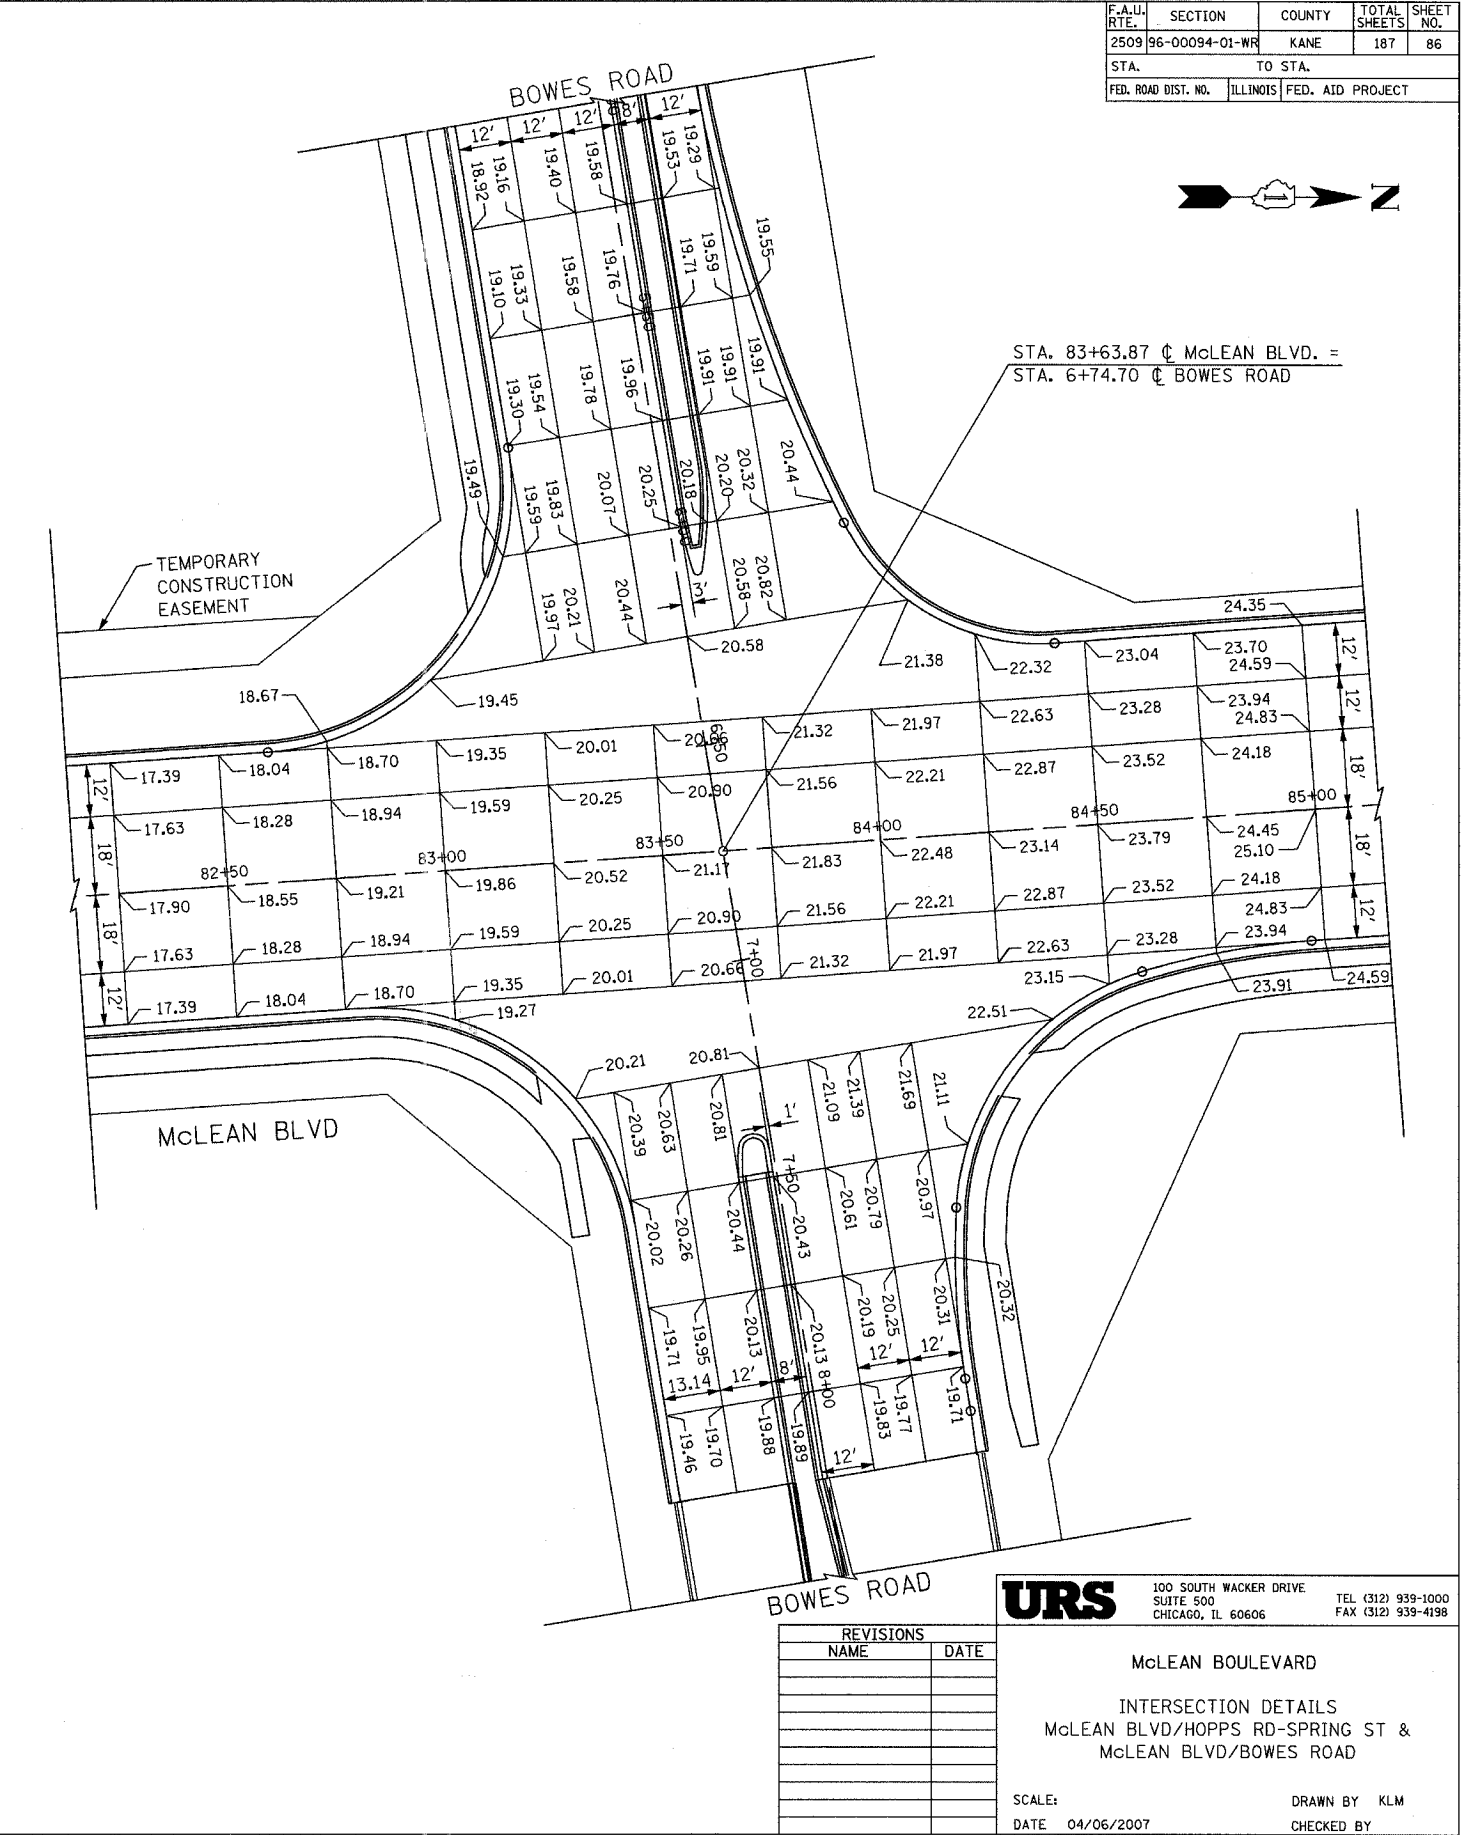


F.A.U. RTE.	SECTION	COUNTY	TOTAL SHEETS	SHEET NO.
2509	96-00094-01-WR	KANE	187	86
STA.		TO STA.		
FED. ROAD DIST. NO.		ILLINOIS FED. AID PROJECT		

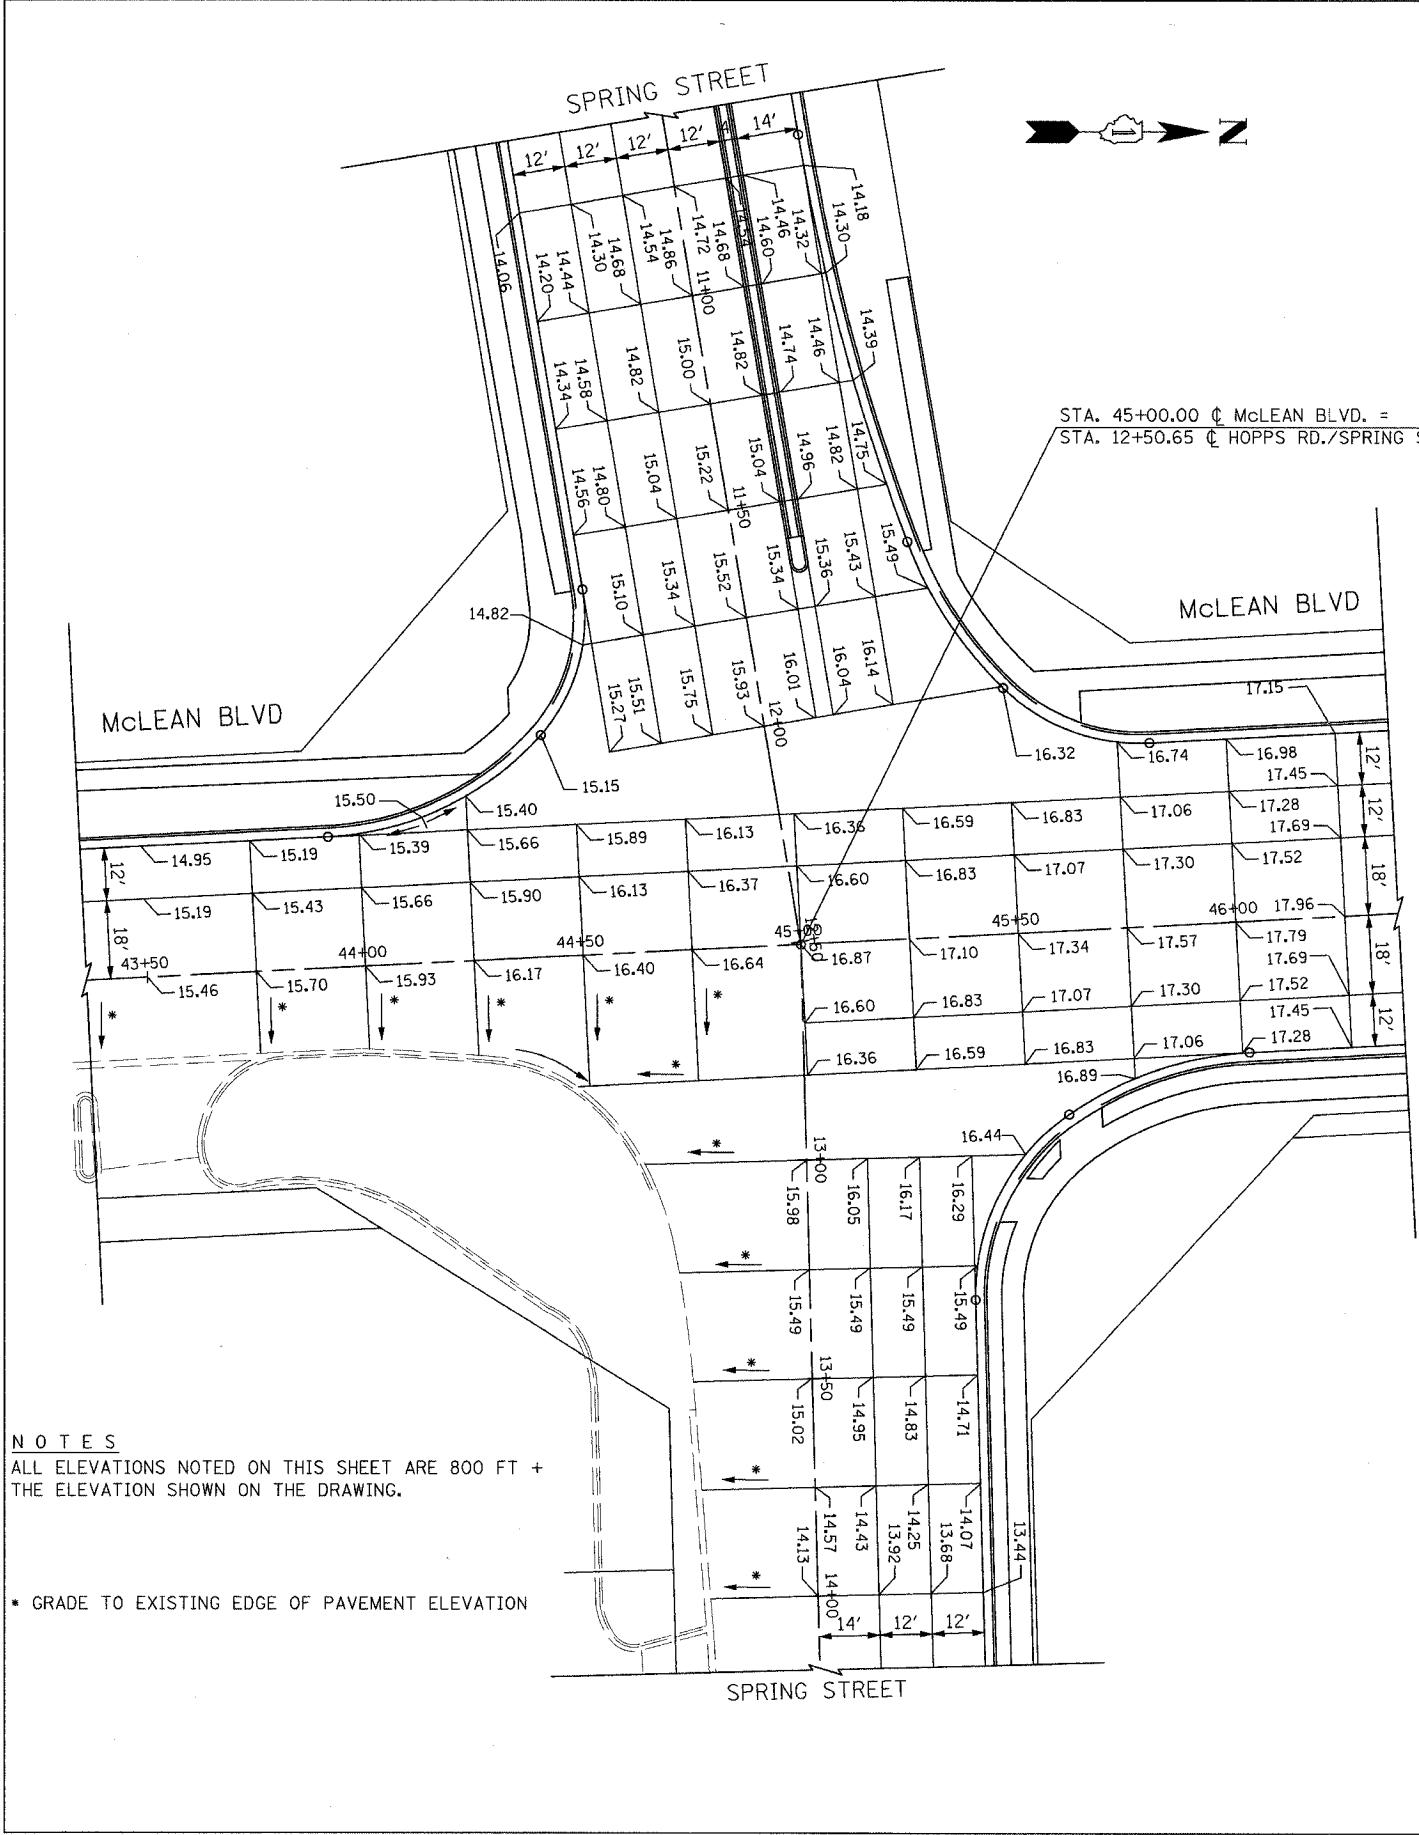

NOTES
 ALL ELEVATIONS NOTED ON THIS SHEET ARE 800 FT + THE ELEVATION SHOWN ON THE DRAWING.

* GRADE TO EXISTING EDGE OF PAVEMENT ELEVATION

REVISIONS	
NAME	DATE

URS 100 SOUTH WACKER DRIVE
 SUITE 500
 CHICAGO, IL 60606 TEL (312) 939-1000
 FAX (312) 939-4198

McLEAN BOULEVARD
 INTERSECTION DETAILS
 McLEAN BLVD/HOPPS RD-SPRING ST &
 McLEAN BLVD/BOWES ROAD

SCALE: DRAWN BY KLM
 DATE 04/06/2007 CHECKED BY