


PLAN SURVEYED PLOTTED CHECKED  
 NOTE BOOK NO. OF WAY CHECKED  
 NO. FILE NAME

FOR DRAINAGE AND UTILITY LEGEND SEE SHEET NO. 87.

- 22 STORM SEWER CL. A 1, 12" 24 FT @ 1.00% TBF = 3.4 C.Y.
- 24A STORM SEWER CL. A 3, 18" 21 FT @ 0.30% TBF = 76.7 C.Y.
- 25 STORM SEWER CL. A 1, 12" 69 FT @ 1.00% TBF = 7.8 C.Y.
- 26 STORM SEWER CL. A 1, 12" 90 FT @ 2.00% TBF = 33.3 C.Y.
- 27 EX. MH TO BE REC. TYPE 1 FRAME, CL. LID STA. 45+12, 65.16' RT RIM = 815.44 INV(SW) = 797.36 INV(NW) = 812.08 INV(E) = 797.11 (EXIST.)
- 28 STORM SEWER CL. A 1, 12" 65 FT @ 1.00% TBF = 8.6 C.Y.
- 29 STORM SEWER CL. A 1, 12" 3.0' FT @ 1.0% TBF = 0.8 C.Y.
- 30 MH TY. A, 7' DIA. TYPE 1 FRAME, CL. LID STA. 48+63, 37.76' RT RIM = 816.70 INV(N) = 805.30 INV(SW) = 813.21

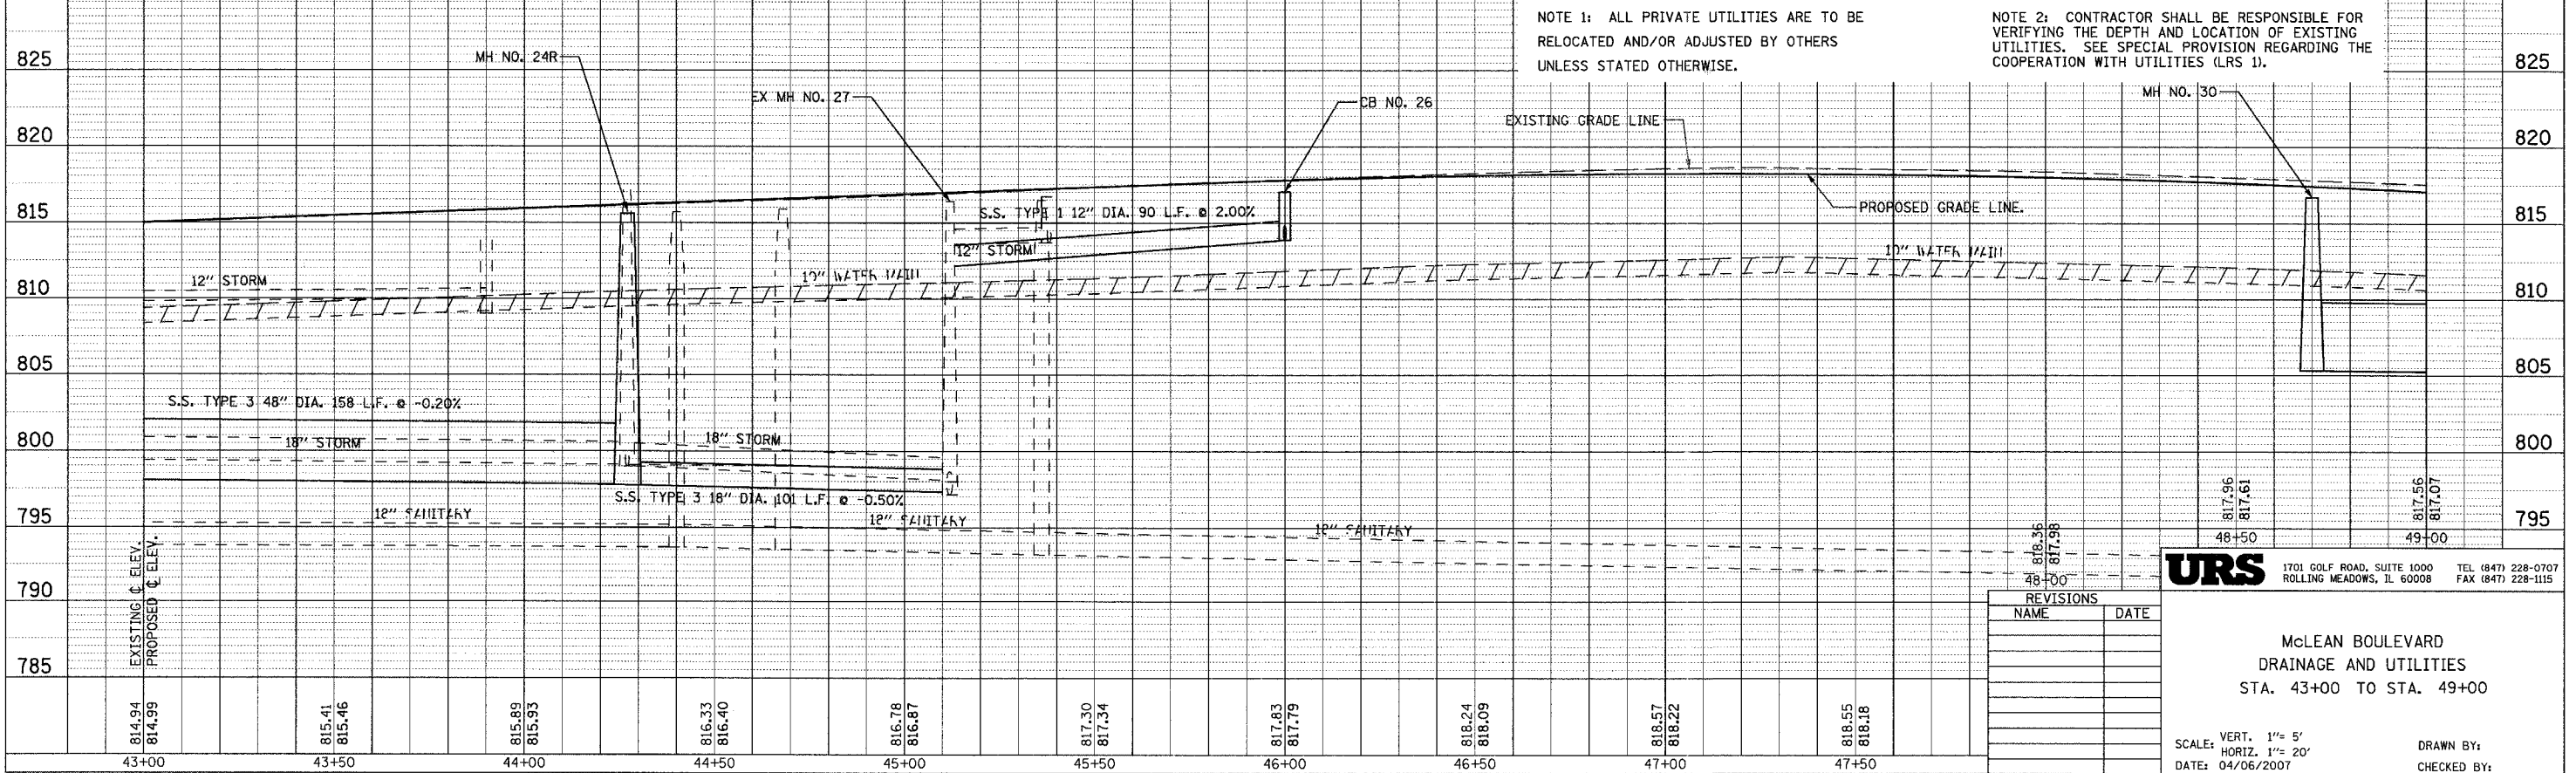

NOTE 1: ALL PRIVATE UTILITIES ARE TO BE RELOCATED AND/OR ADJUSTED BY OTHERS UNLESS STATED OTHERWISE.  
 NOTE 2: CONTRACTOR SHALL BE RESPONSIBLE FOR VERIFYING THE DEPTH AND LOCATION OF EXISTING UTILITIES. SEE SPECIAL PROVISION REGARDING THE COOPERATION WITH UTILITIES (LRS 1).

PROFILE SURVEYED PLOTTED CHECKED  
 NOTE BOOK NO. OF WAY CHECKED  
 NO. STRUCTURE NOTATING OK'D

REVISIONS	
NAME	DATE

**URS** 1701 GOLF ROAD, SUITE 1000 TEL (847) 228-0707  
 ROLLING MEADOWS, IL 60008 FAX (847) 228-1115

McLEAN BOULEVARD  
 DRAINAGE AND UTILITIES  
 STA. 43+00 TO STA. 49+00

SCALE: VERT. 1" = 5'  
 HORIZ. 1" = 20'  
 DATE: 04/06/2007 DRAWN BY:  
 CHECKED BY: