



CONTRACT NO. 83737				
F.A.U. RTE.	SECTION	COUNTY	TOTAL SHEETS	SHEET NO.
2509	96-00094-01-WR	KANE	187	117
STA.		TO STA.		
FED. ROAD DIST. NO.	ILLINOIS	FED. AID PROJECT		

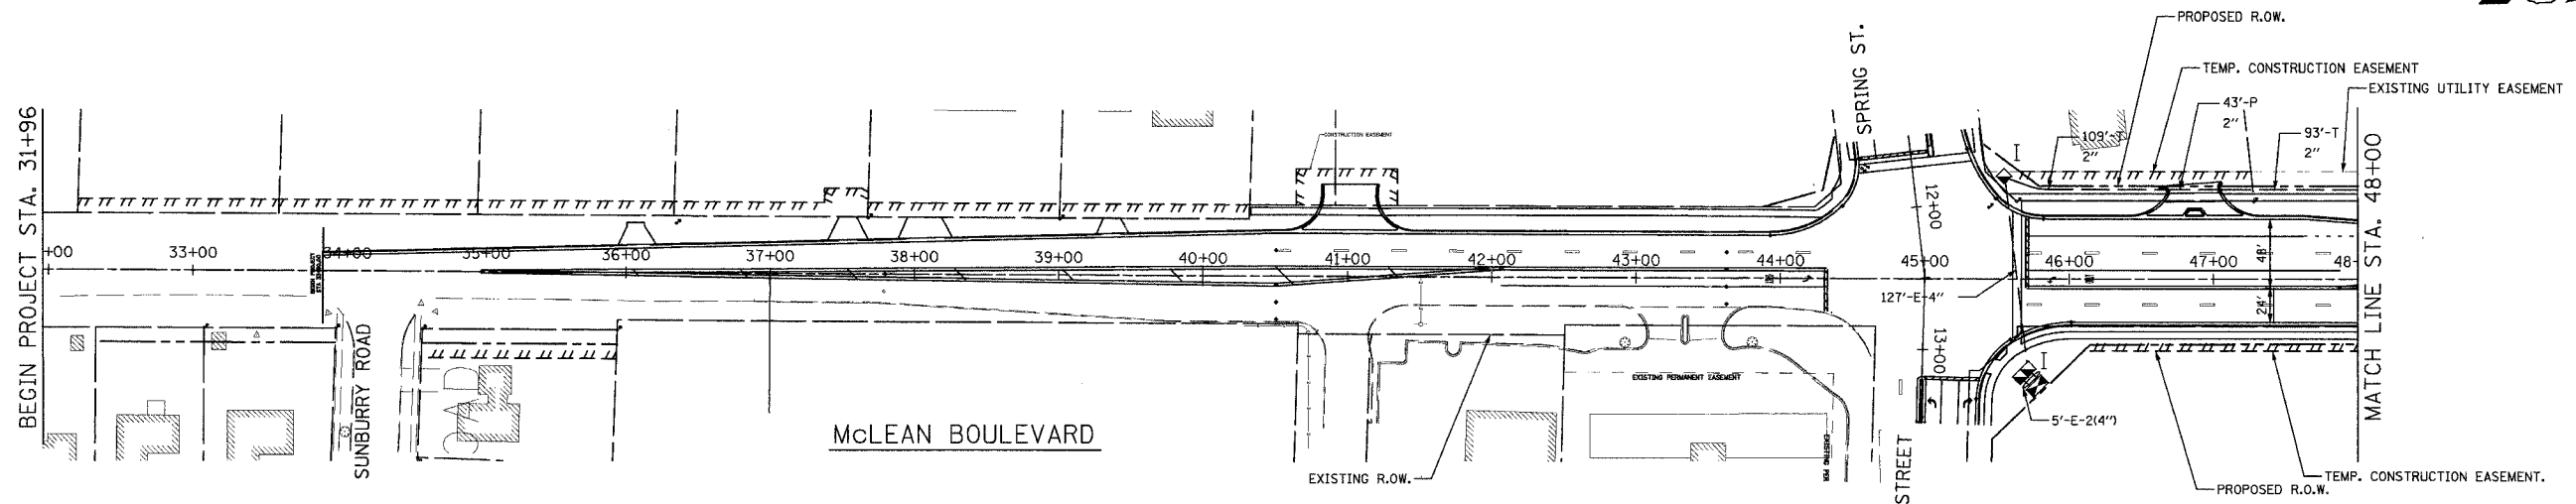

INTERCONNECT PLAN LEGEND

	PROPOSED	EXISTING
CONTROLLER		
HANDHOLE		
HEAVY DUTY HANDHOLE		
DOUBLE HANDHOLE		
G.S. CONDUIT IN TRENCH OR PUSHED		
DETECTOR LOOP		
SYSTEM		
INTERSECTION		
UNIT DUCT		
COMMON TRENCH		

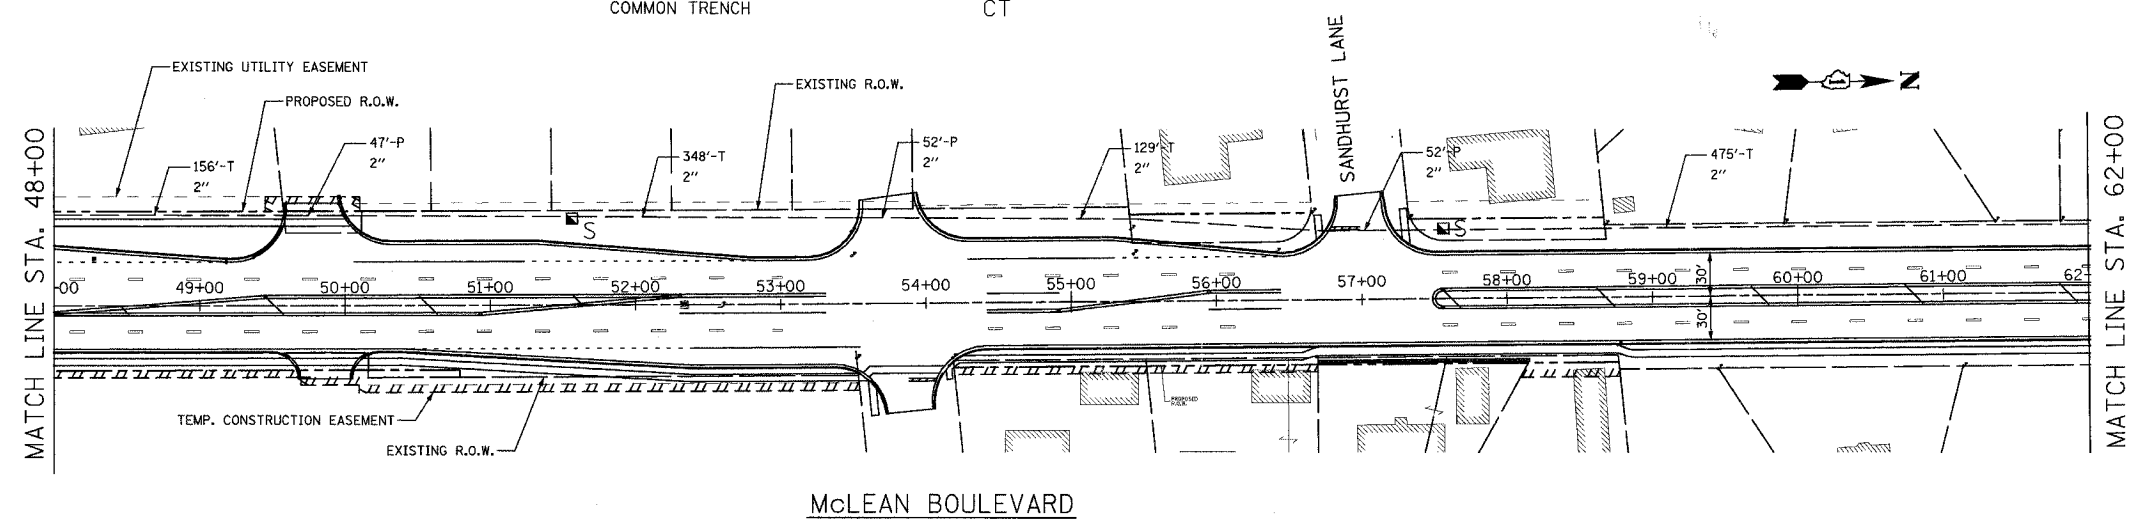

URS 100 SOUTH WACKER DRIVE
 SUITE 500 TEL (312) 939-1000
 CHICAGO, IL 60606 FAX (312) 939-4198

REVISIONS	
NAME	DATE

McLEAN BOULEVARD
 INTERCONNECT PLAN
 (SPRING ST TO BOWES RD)
 SHEET 1 OF 2

SCALE: 1:50
 DATE 04/06/2007
 DRAWN BY ARM
 CHECKED BY DDL