


CONTRACT NO. 83737

F.A.U. RTE.	SECTION	COUNTY	TOTAL SHEETS	SHEET NO.
2509	96-00094-01-WR	KANE	187	123
STA.		TO STA.		
FED. ROAD DIST. NO.		ILLINOIS FED. AID PROJECT		

EXISTING LIGHT POLE STA. 56+79.25-54.5' LT TO BE RELOCATED TO STA 56+77.5-63.5' LT SEE NOTE 1.

NOTE:

1. INDIVIDUALLY CONTROLLED BY PHOTOCELL. THE COST OF INSTALLING NEW CABLE FROM THE TRANSFORMER TO THE RELOCATED LIGHTING UNIT WILL NOT BE PAID SEPARATELY. IT SHALL BE INCLUDED IN THE CONTRACT UNIT PRICE OF THE "RELOCATE EXISTING LIGHTING UNIT."

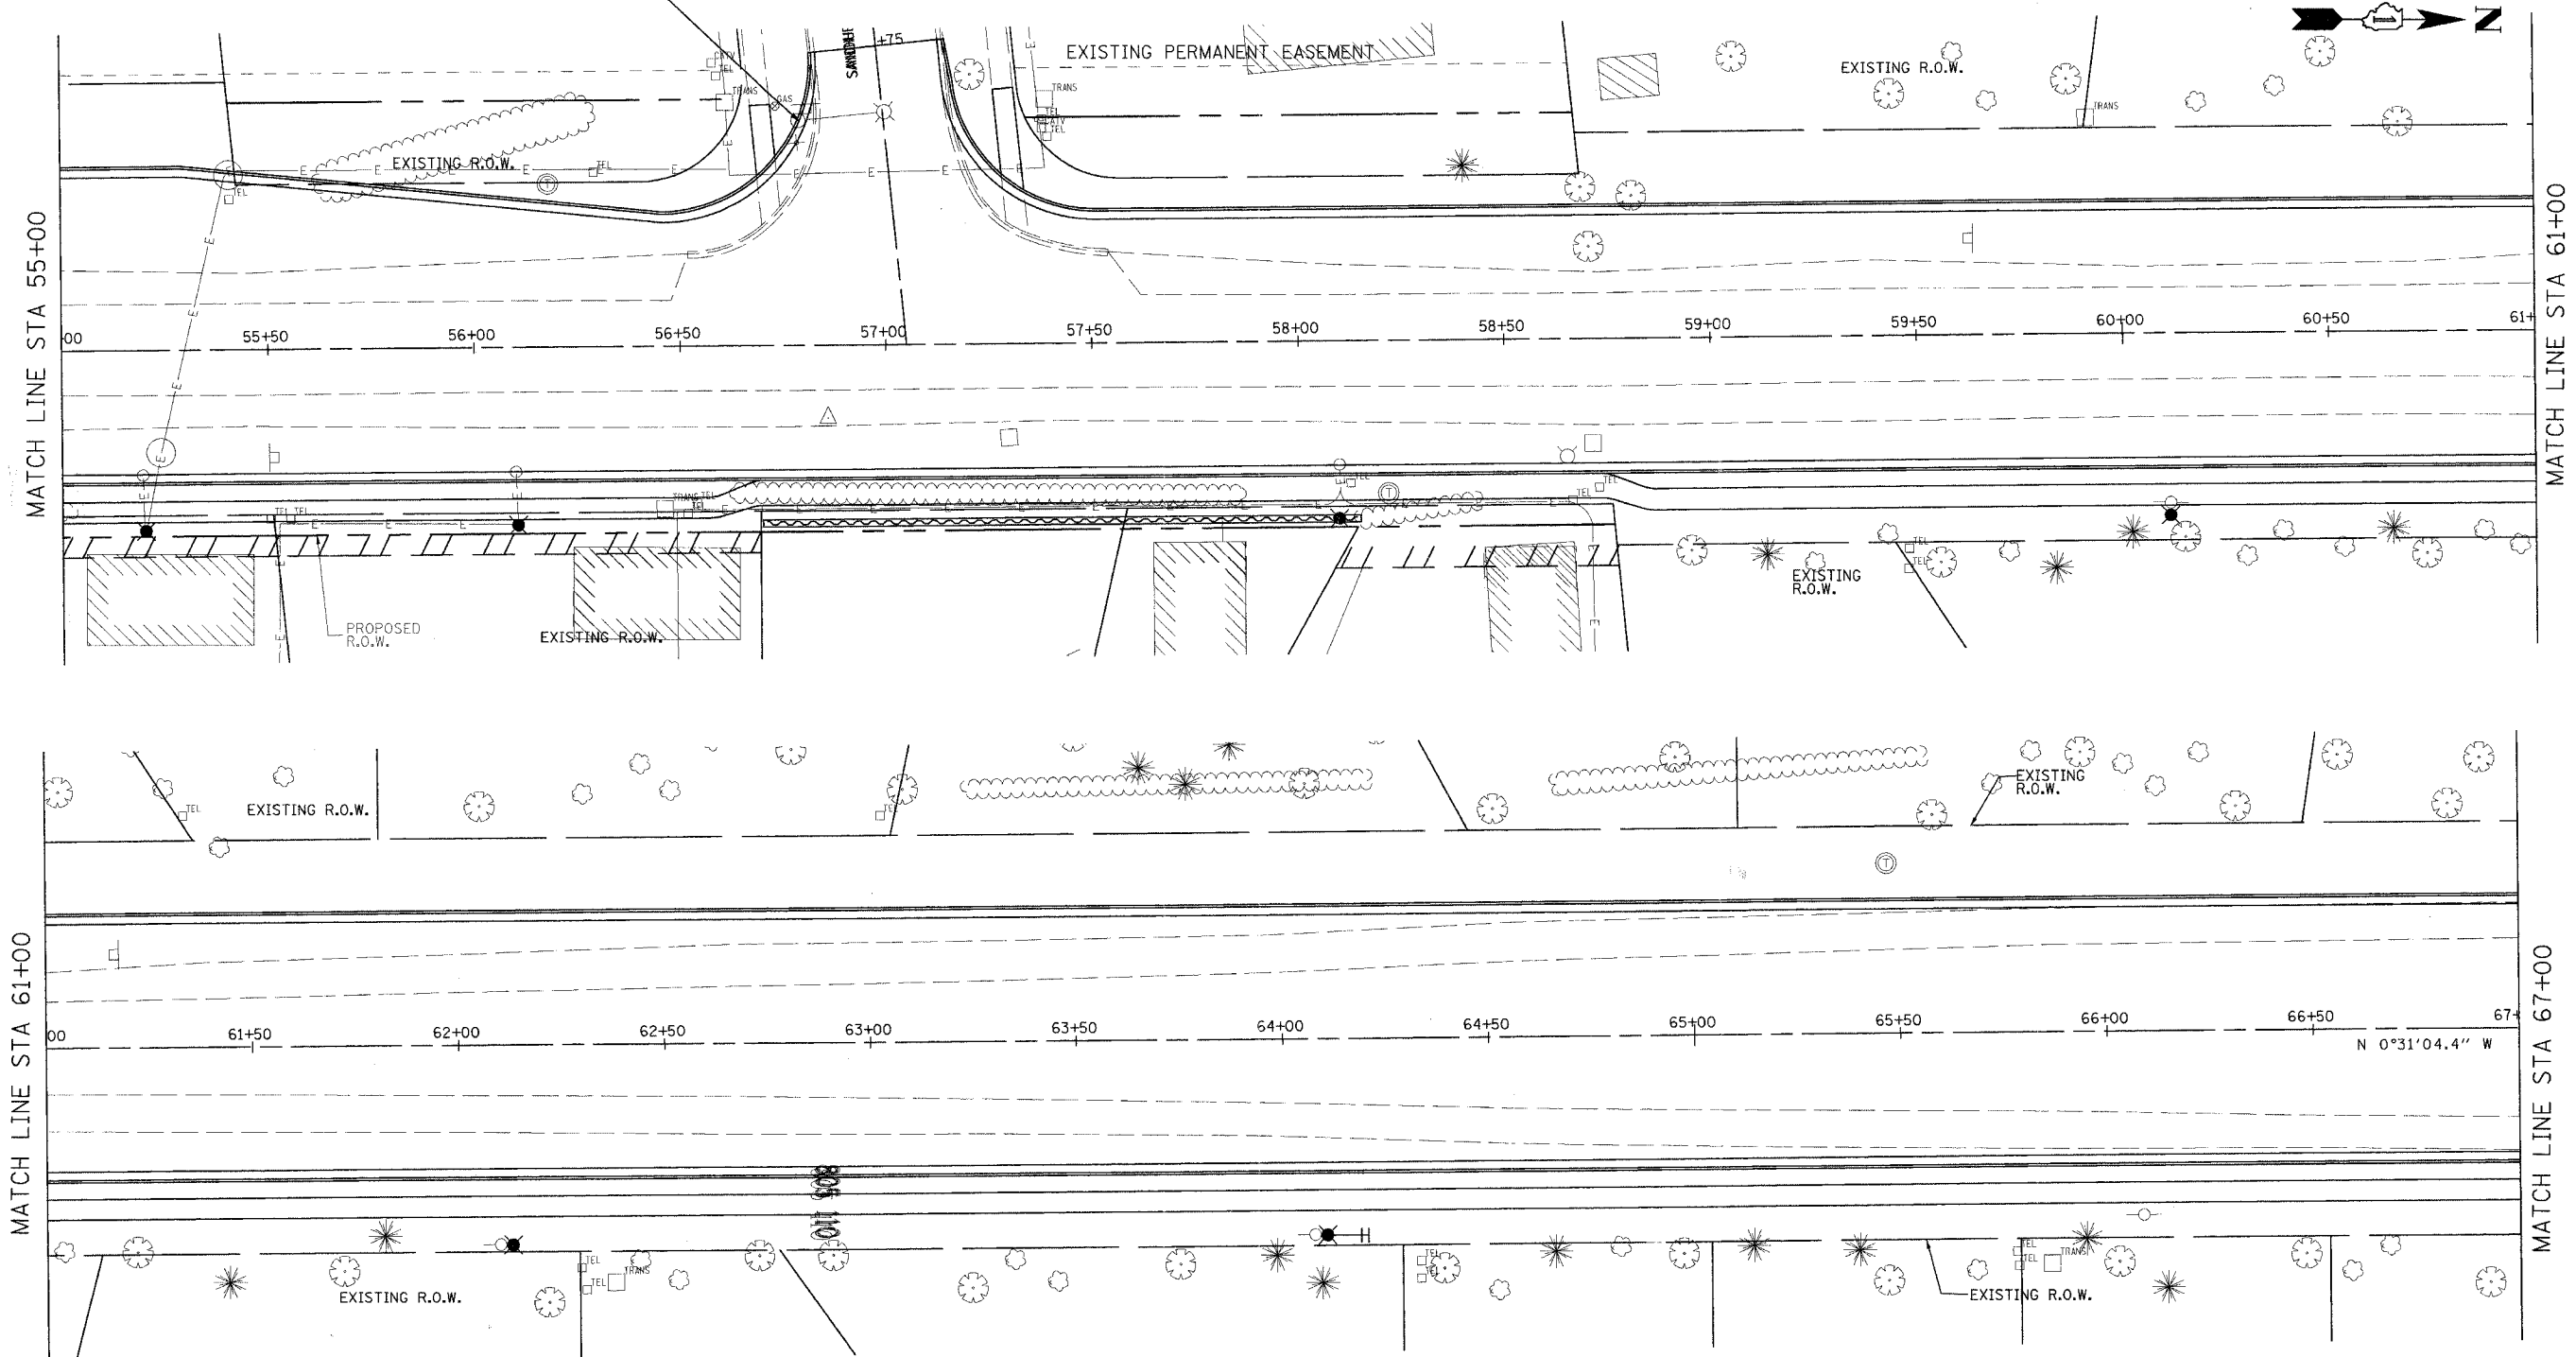

**URS** 100 SOUTH WACKER DRIVE  
SUITE 500 TEL (312) 939-1000  
CHICAGO, IL 60606 FAX (312) 939-4198

REVISIONS	
NAME	DATE

**McLEAN BOULEVARD**  
LIGHTING RELOCATION  
AND REMOVAL PLAN  
STA 55+00 TO STA 67+00

SCALE: 1" = 20'  
DATE: 04/06/2007

DRAWN BY KLM  
CHECKED BY