


F.A.U. RTE.	SECTION-	COUNTY	TOTAL SHEETS	SHEET NO.
2509 96-00094-01-WR		KANE	187	155
STA.		TO STA.		
FED. ROAD DIST. NO.		ILLINOIS FED. AID PROJECT		

DATE	BY
REVISIONS	
NO.	DESCRIPTION

DATE	BY
REVISIONS	
NO.	DESCRIPTION

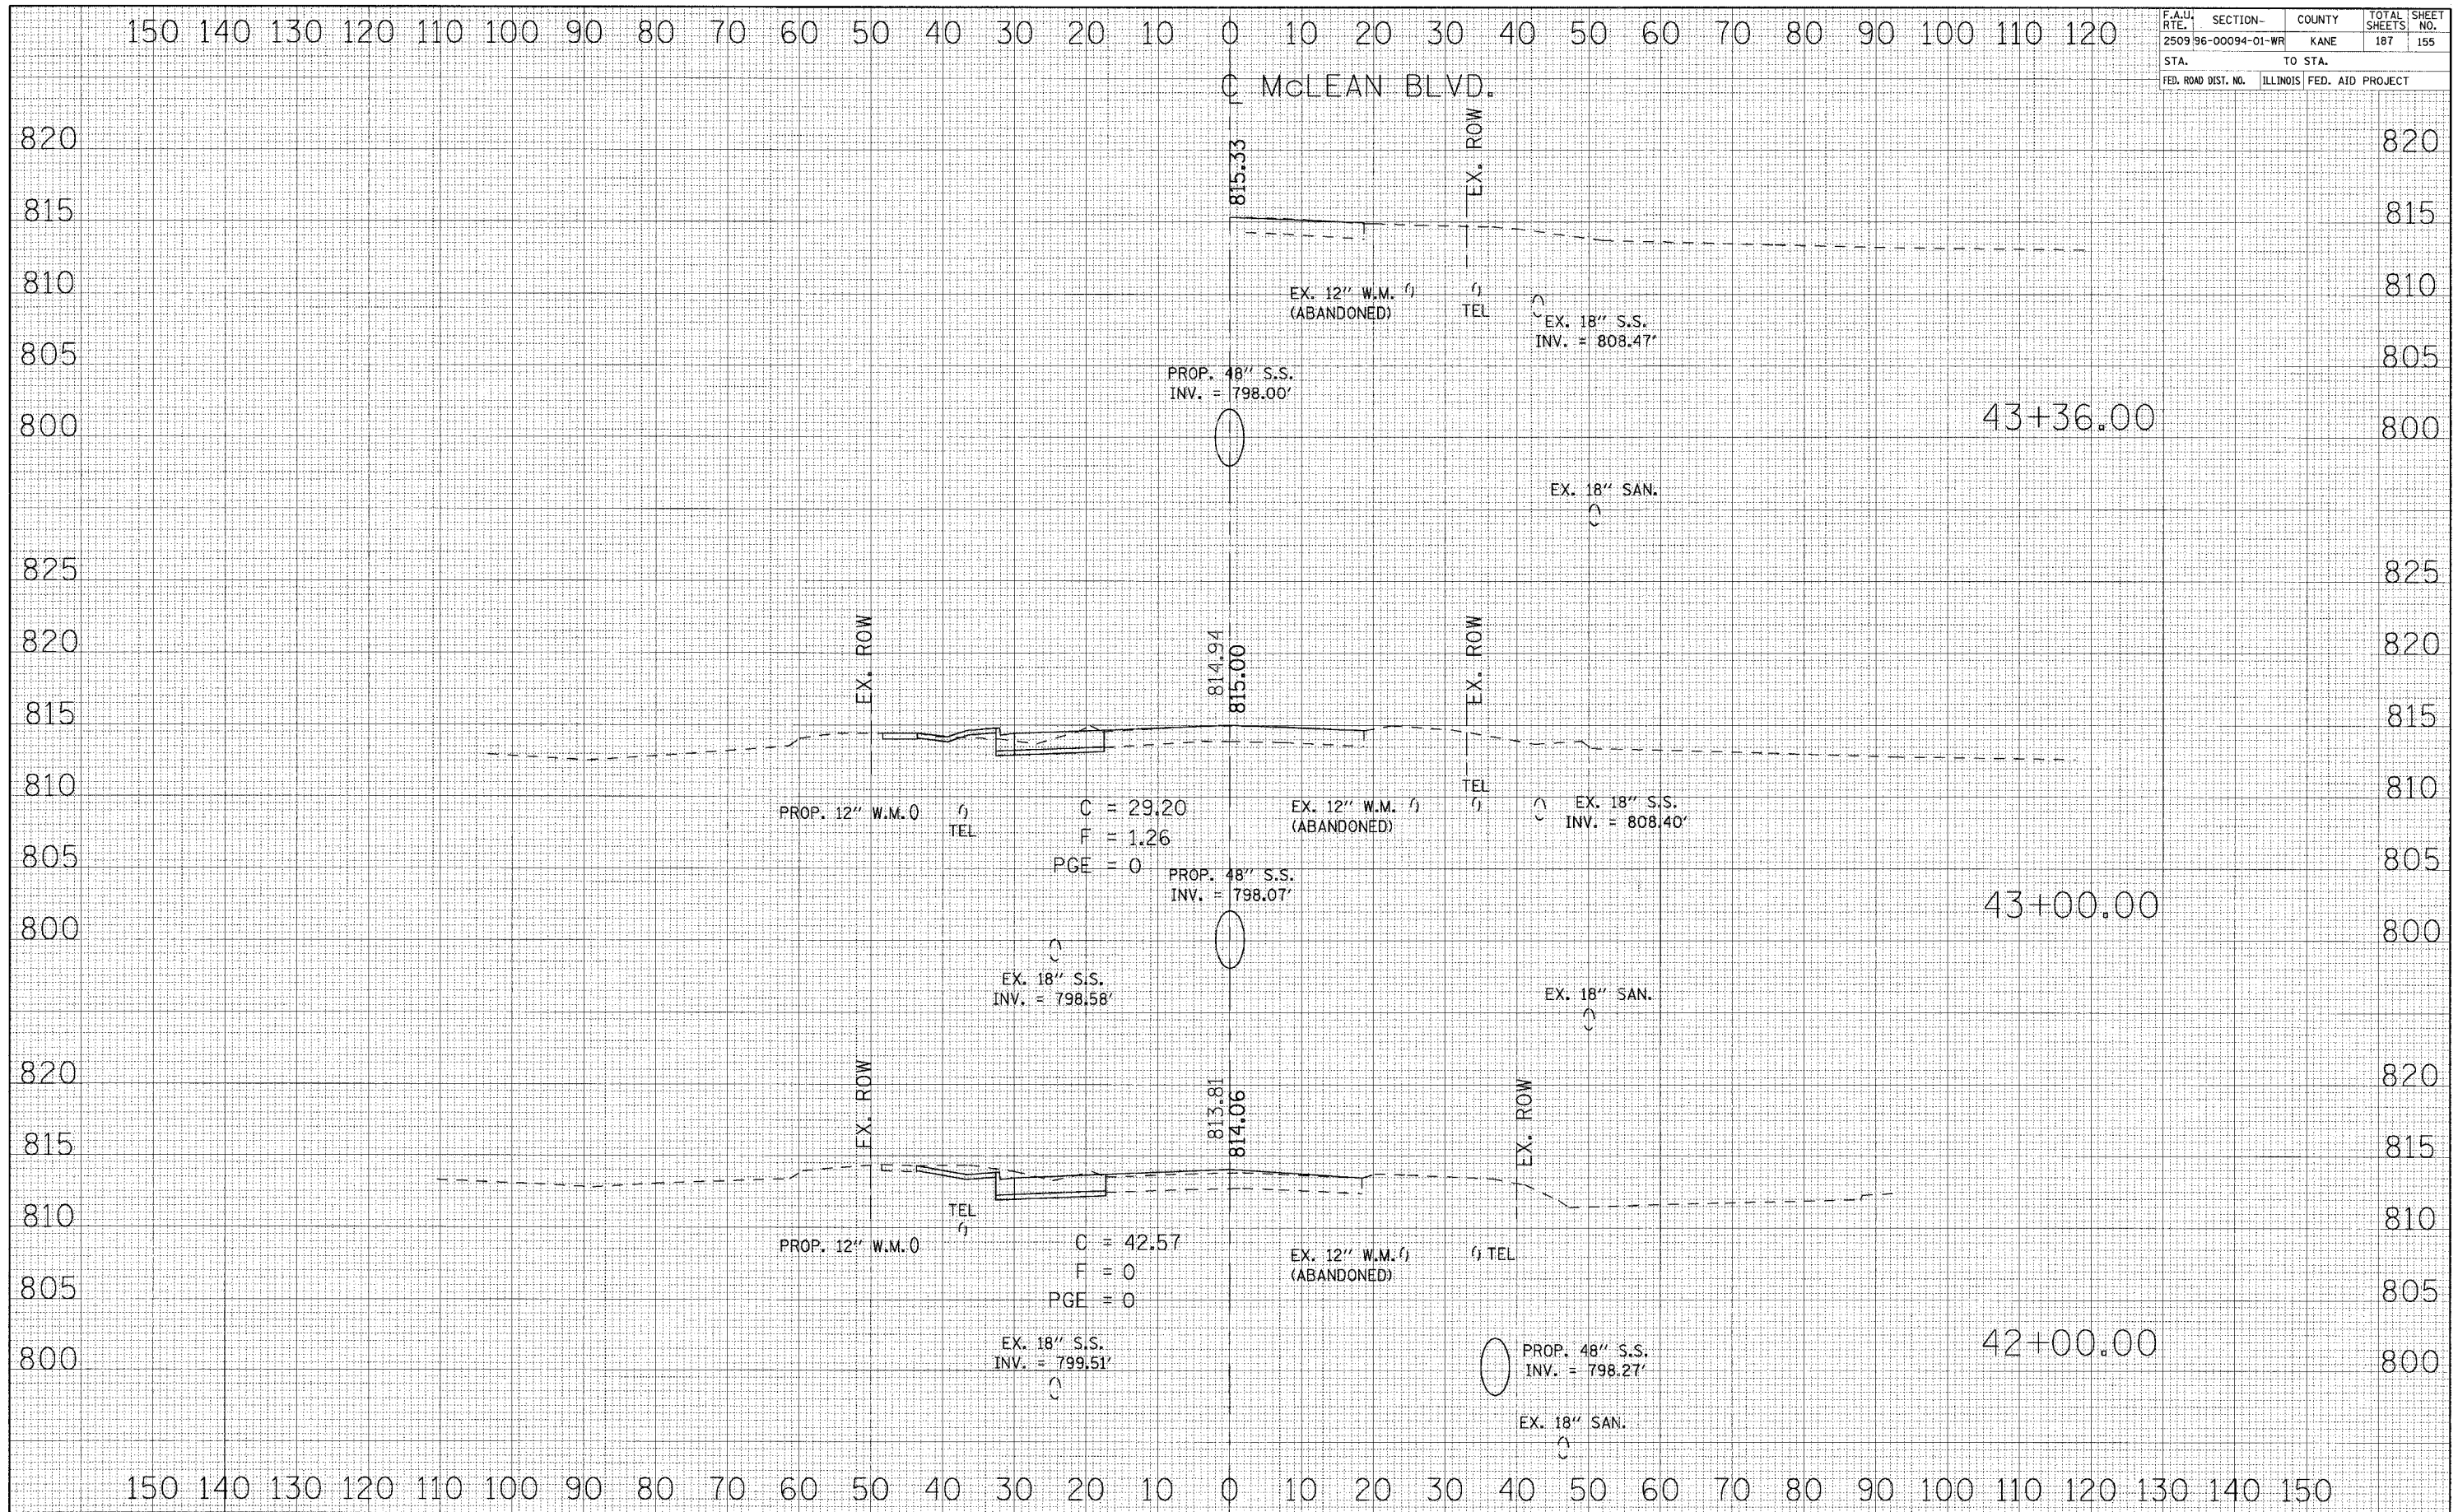

150 140 130 120 110 100 90 80 70 60 50 40 30 20 10 0 10 20 30 40 50 60 70 80 90 100 110 120

McLEAN BLVD.

150 140 130 120 110 100 90 80 70 60 50 40 30 20 10 0 10 20 30 40 50 60 70 80 90 100 110 120 130 140 150

820
815
810
805
800
825
820
815
810
805
800
820
815
810
805
800
820
815
810
805
800

43+36.00

43+00.00

42+00.00

PROP. 48" S.S.
INV. = 798.00'

PROP. 48" S.S.
INV. = 798.07'

813.81
814.06

814.94
815.00

815.33

EX. 18" S.S.
INV. = 798.58'

EX. 18" S.S.
INV. = 799.51'

EX. 18" S.S.
INV. = 808.47'

EX. 18" S.S.
INV. = 808.40'

EX. 18" SAN.

EX. 18" SAN.

PROP. 12" W.M. 0

C = 29.20
F = 1.26
PGE = 0

EX. 12" W.M. (ABANDONED)

PROP. 12" W.M. 0

C = 42.57
F = 0
PGE = 0

EX. 12" W.M. (ABANDONED)

EX. ROW

EX. ROW

EX. ROW

EX. ROW

EX. ROW

TEL

TEL

TEL

TEL