


CONTRACT NO. 83737

F.A.U. RTE.	SECTION	COUNTY	TOTAL SHEETS	SHEET NO.
2509 96-00094-01-WR		KANE	187	166
STA.		TO STA.		
FED. ROAD DIST. NO.		ILLINOIS FED. AID PROJECT		

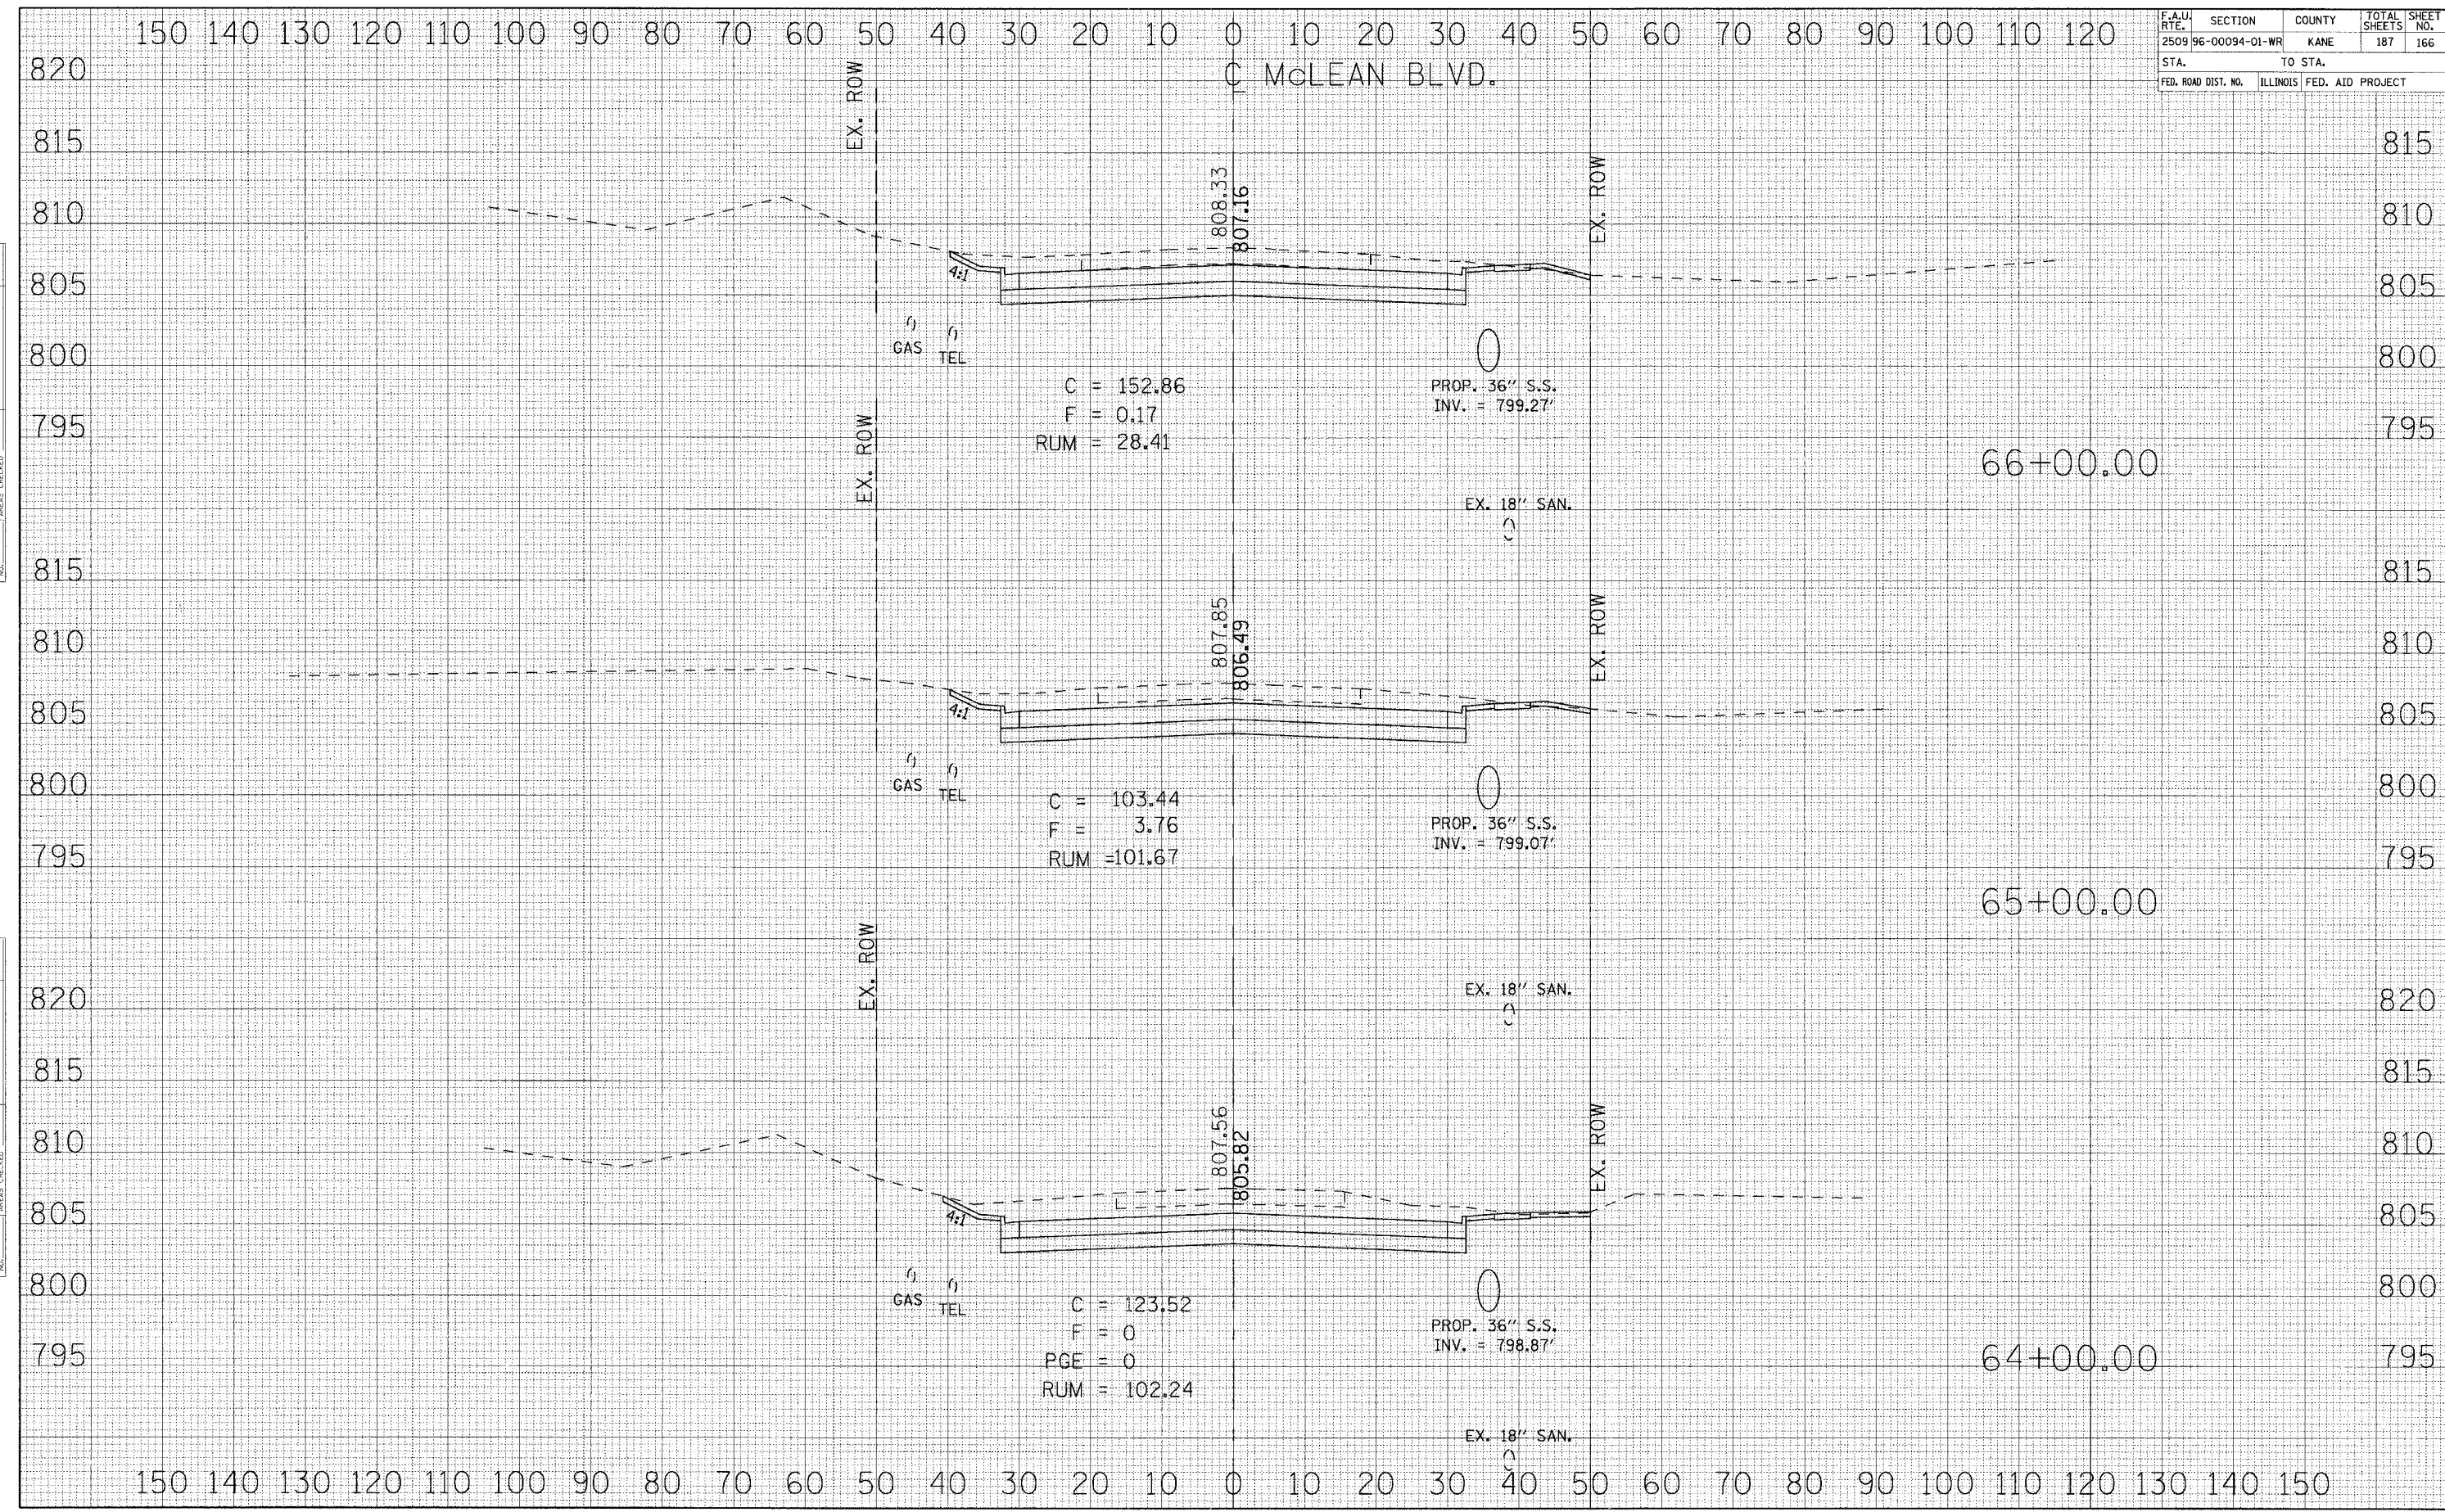

FINAL SURVEY SURVEYED, PLOTTED, TEMPLATE, NOTE BOOK, AREAS CHECKED, NO.

BY: _____ DATE: _____

ORIGINAL SURVEY SURVEYED, PLOTTED, TEMPLATE, NOTE BOOK, AREAS CHECKED, NO.

BY: _____ DATE: _____