


F.A.U. SECTION	COUNTY	TOTAL SHEETS	SHEET NO.
2509 96-00094-01-WR	KANE	187	174
STA. TO STA.		ILLINOIS FED. AID PROJECT	
FED. ROAD DIST. NO.			

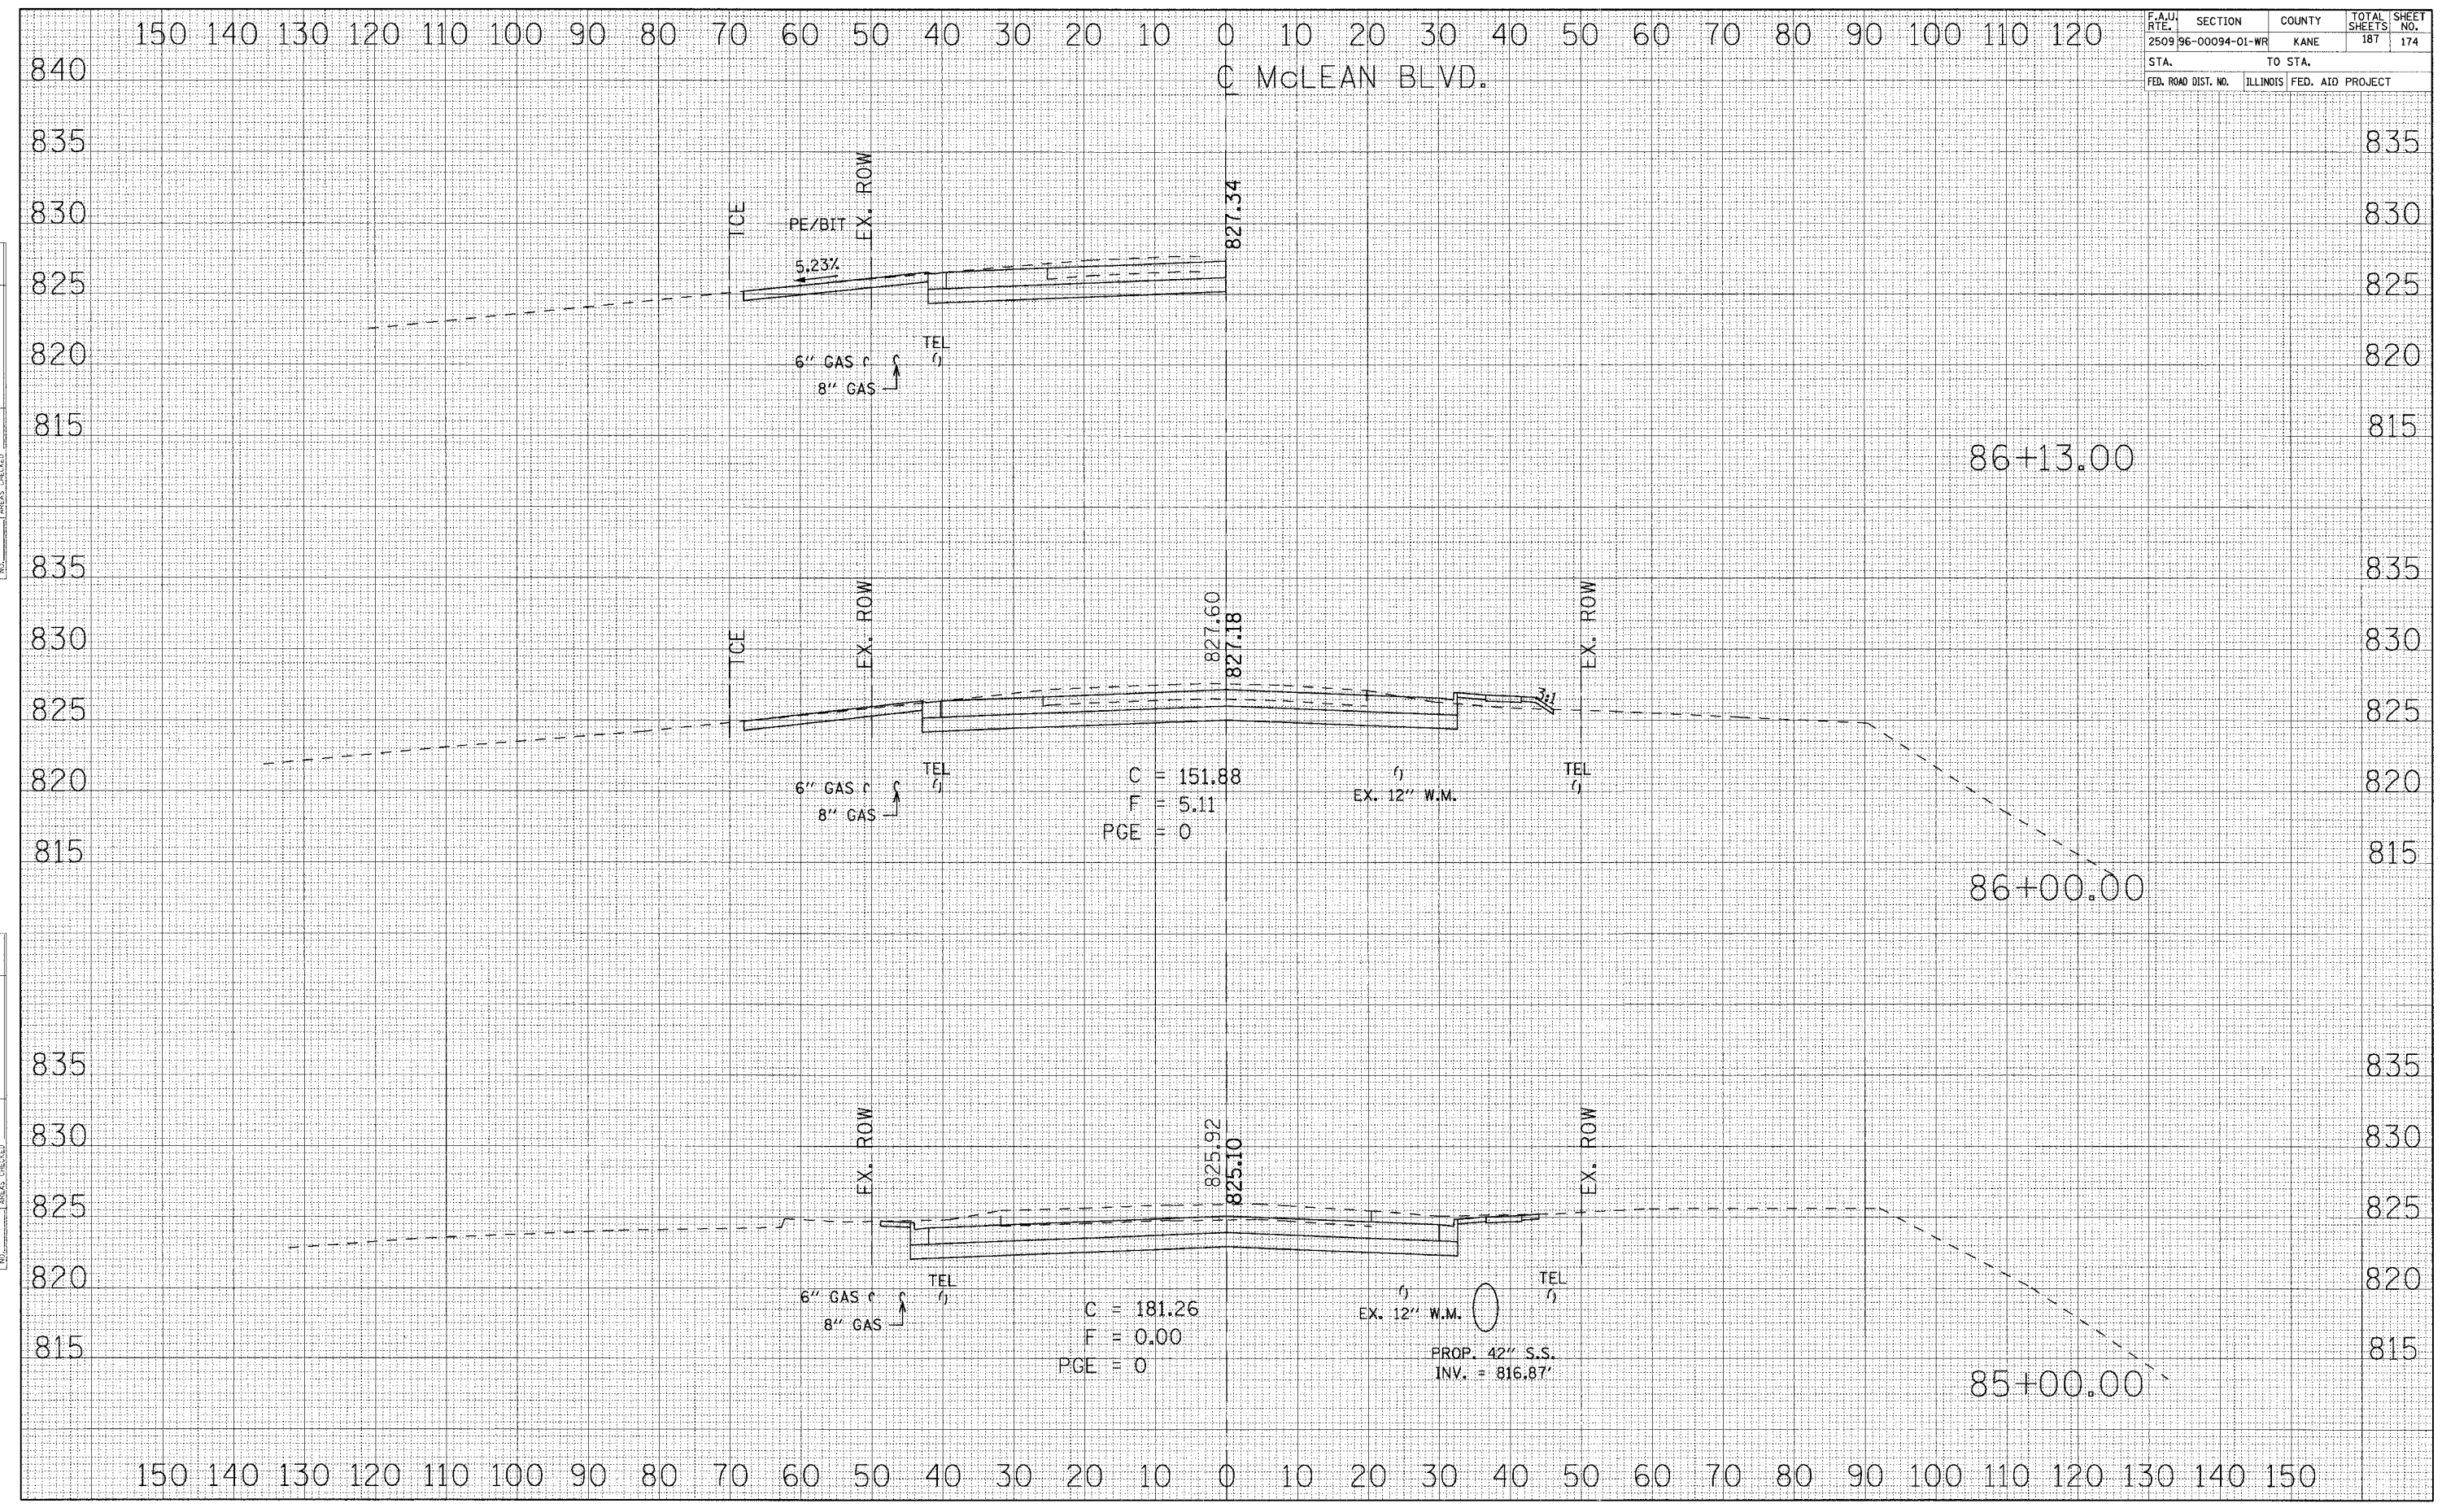

BY	DATE
FINAL SURVEY	SURVEYED
NOTE BOOK	PLOTTED
	TEMPLATE
	AREAS CHECKED

BY	DATE
ORIGINAL SURVEY	SURVEYED
NOTE BOOK	PLOTTED
	TEMPLATE
	AREAS CHECKED

McLEAN BLVD.

C = 151.88  
 F = 5.11  
 PGE = 0

C = 181.26  
 F = 0.00  
 PGE = 0  
 PROP. 42" S.S.  
 INV. = 816.87'