



ROUTE NO.	SECTION	COUNTY	TOTAL SHEETS	SHEET NO.
FAU 2545	*	WILL	147	76
FEDERAL DIST. NO. 7		SLANDS	FED. AID PROJECT	
* 98-00036-19-FP		CONTRACT NO. 83896		

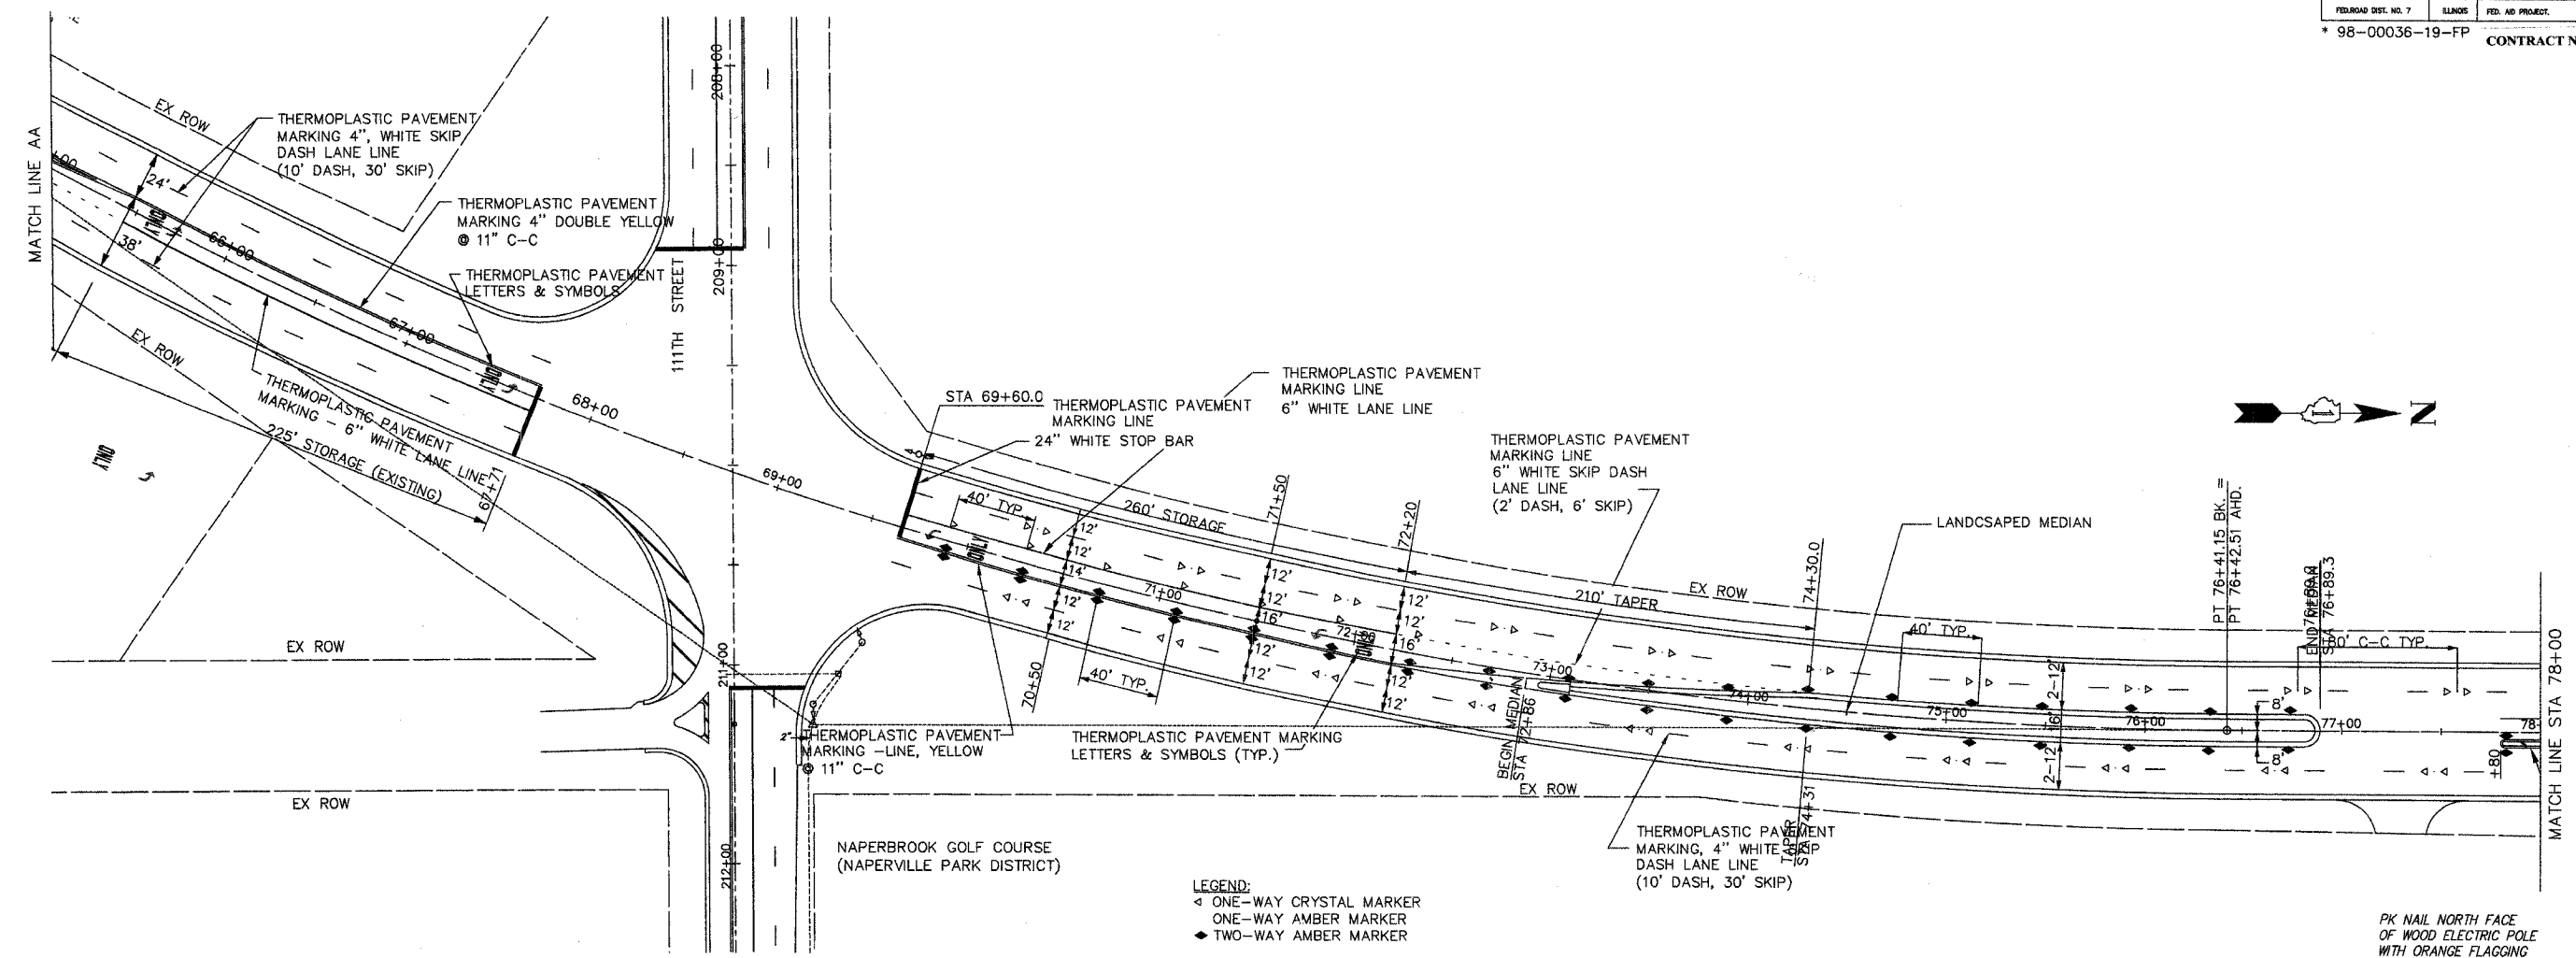

LEGEND:
 ◁ ONE-WAY CRYSTAL MARKER
 ◁ ONE-WAY AMBER MARKER
 ◆ TWO-WAY AMBER MARKER

- NOTES:**
1. THERMOPLASTIC PAVEMENT MARKINGS SHALL BE USED FOR FINAL PAVEMENT MARKINGS OF THE SIZE AND COLOR SPECIFIED.
 2. ALL RAISED REFLECTIVE PAVEMENT MARKERS USED WITH DASHED LINES SHALL BE CENTERED IN THE GAP BETWEEN SEGMENTS, AND OFFSET 4 INCHES FROM THE CENTERLINE OF THE DASH.

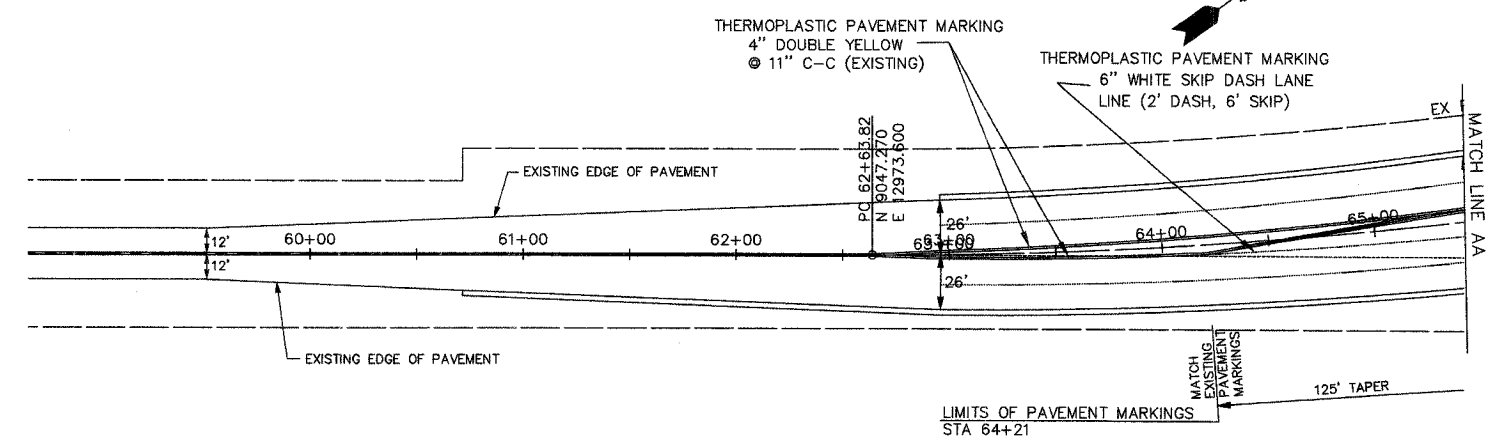

P1 DRAWING ID: G:\20030023 - Plainfield-Naperville Road\dwg\PM1-4-SWRC w grass median.dwg
 PLOT DATE: 06/16/05 - 10:52

WILL COUNTY DEPARTMENT OF HIGHWAYS			
PLAINFIELD-NAPERVILLE ROAD (C.H. 14)			
ROADWAY RECONSTRUCTION			
FINAL PAVEMENT MARKING PLAN			
STA 60+00 TO STA 78+00			
McDonough Associates Inc. Engineers/Architects		DESIGNED BY: JTF	SCALE: 1" = 40'
		CHECKED BY: NJL	
		DRAWN BY: JTF	