


ROUTE NO.	SECTION	COUNTY	TOTAL SHEETS	SHEET NO.
FAU 2545	*	WILL	147	79
FED. ROAD DIST. NO. 7	ILLINOIS	FED. AID PROJECT		
* 98-00036-19-FP			CONTRACT NO. 83896	

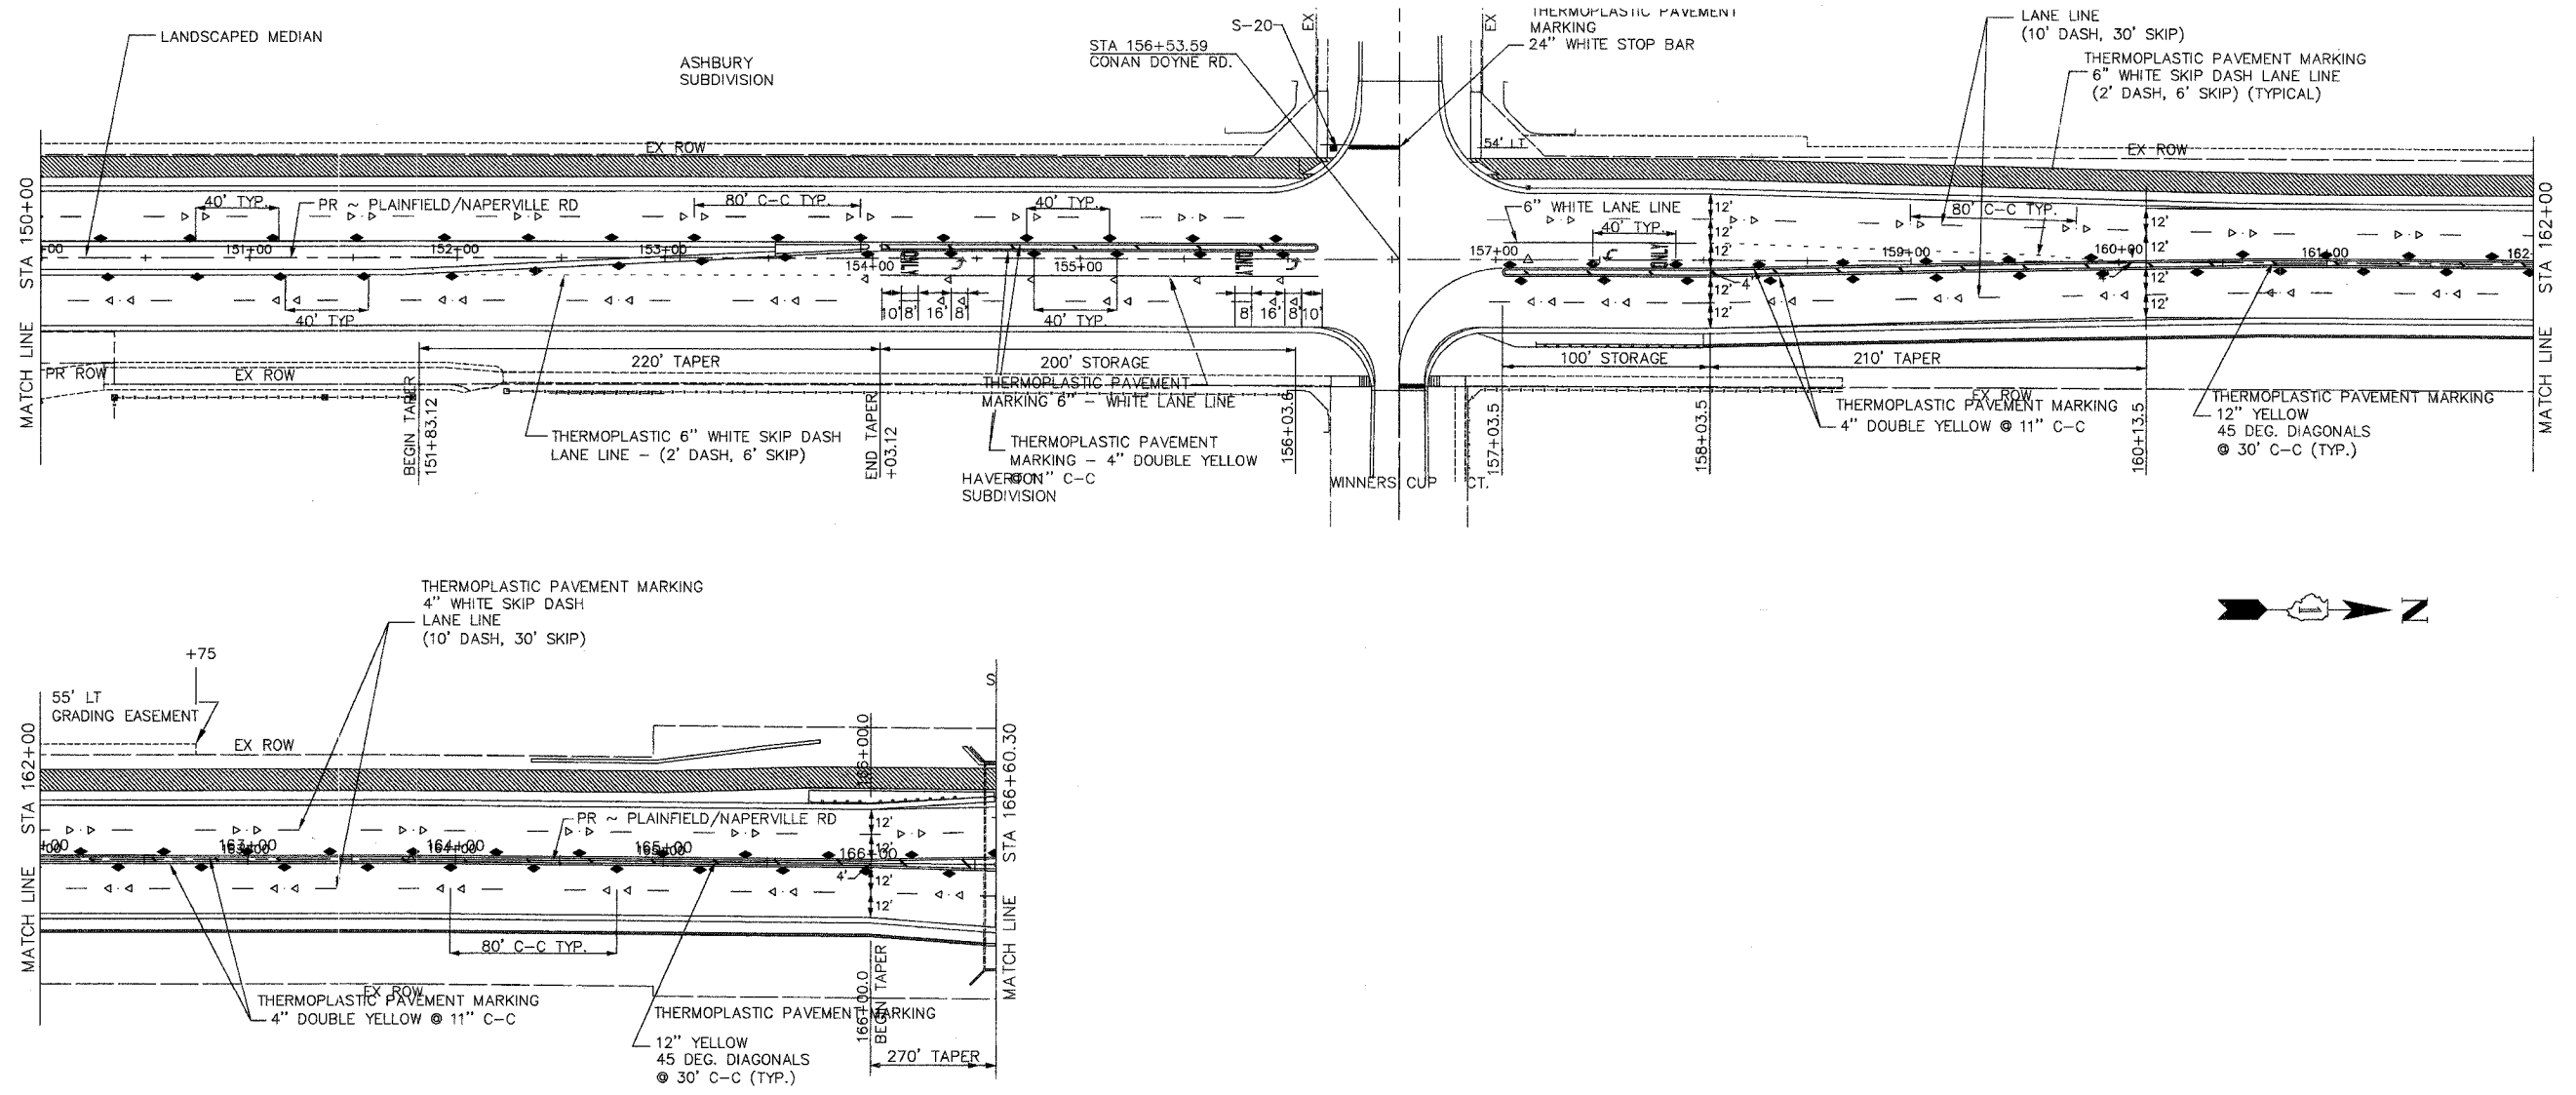

P4
 DRAWING ID: G:\20030023 - Plainfield-Naperville Road\dwg\PM1-4-SWRC w gross median.dwg
 PLOT DATE: 06/16/05 - 10:52

NO.	DATE	REVISION	BY

WILL COUNTY DEPARTMENT OF HIGHWAYS
 PLAINFIELD-NAPERVILLE ROAD (C.H. 14)
 ROADWAY RECONSTRUCTION
 FINAL PAVEMENT MARKING PLAN
 STA 150+00 TO 166+60.30

McDonough Associates Inc.
 Engineers/Architects

DESIGNED BY: JTF
 CHECKED BY: NUL
 DRAWN BY: JTF

SCALE:
 1" = 40'