
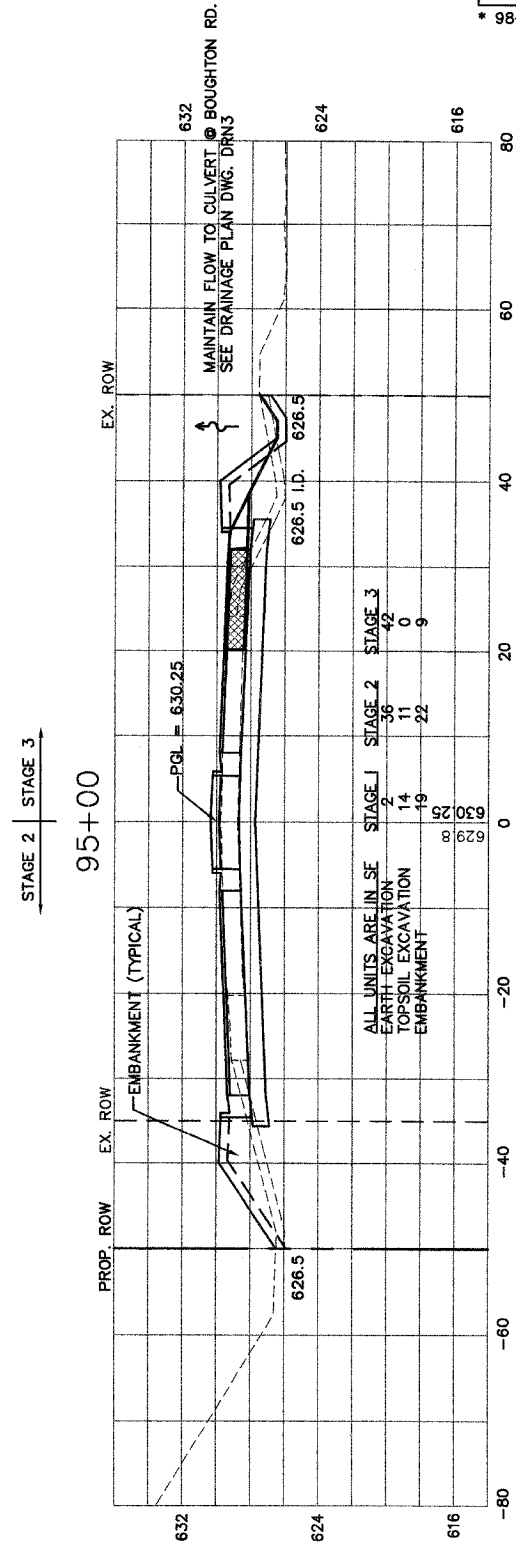
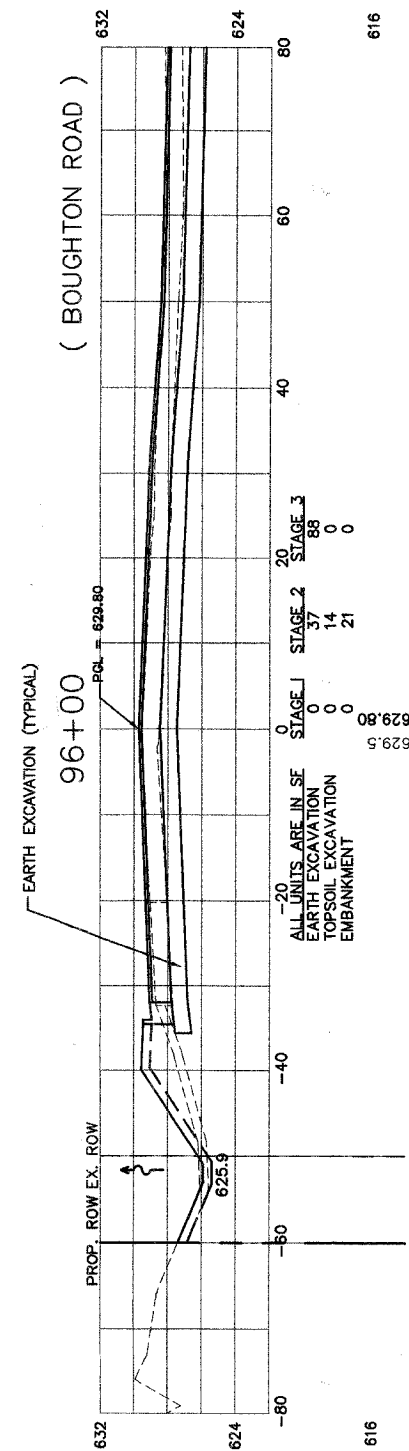
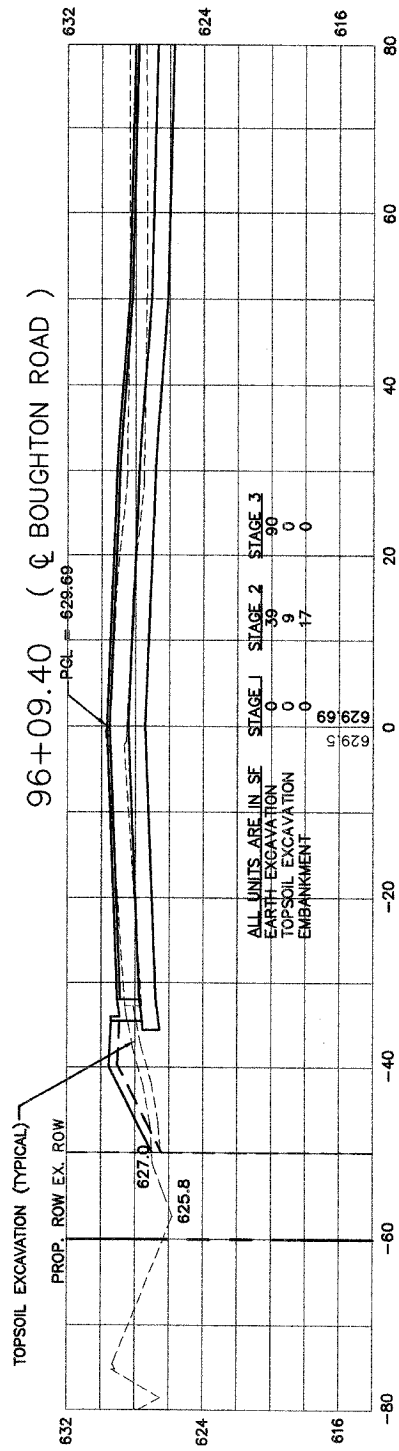


DRAWING ID: G:\20030023 - Plainfield-Naperville Road\dwg\CROSS SECTIONS 1--8.dwg
 PLOT DATE: 07/08/05 - 15:45

*CONTRACT OMISSION STA. 97+00 TO 107+00

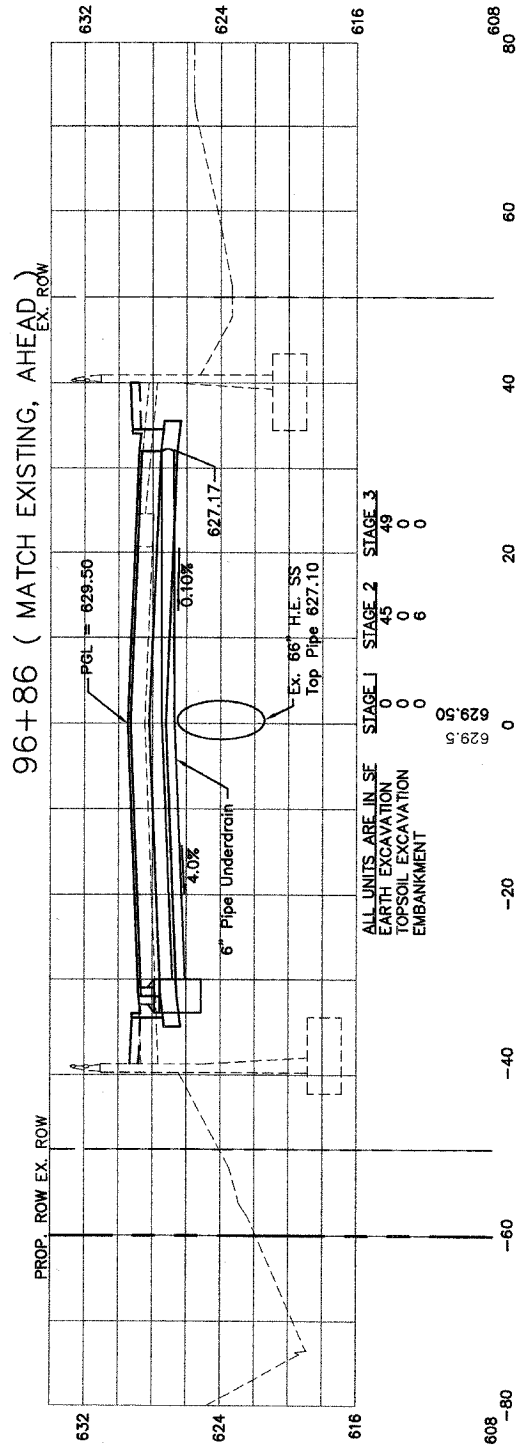

ROUTE NO.	SECTION	COUNTY	TOTAL SHEETS	SHEET NO.
FAU 2545	*	WILL	147	125
FED. ROAD DIST. NO. 7	ALIGNMENT	FED. AID PROJECT		

* 98-00036-19-FP CONTRACT NO. 83896

NO.	DATE	REVISION	BY

WILL COUNTY DEPARTMENT OF HIGHWAYS
 PLAINFIELD-NAPERVILLE ROAD (C.H. 14)
 ROADWAY RECONSTRUCTION
 CROSS SECTIONS
 STA 95+00 TO STA 97+00

McDonough Associates Inc.
 Engineers/Architects

DESIGNED BY: RJE
 CHECKED BY: N.J.
 DRAWN BY: RJE

SCALE:
 HORIZ: 1"=10'
 VERT: 1"=5'

