
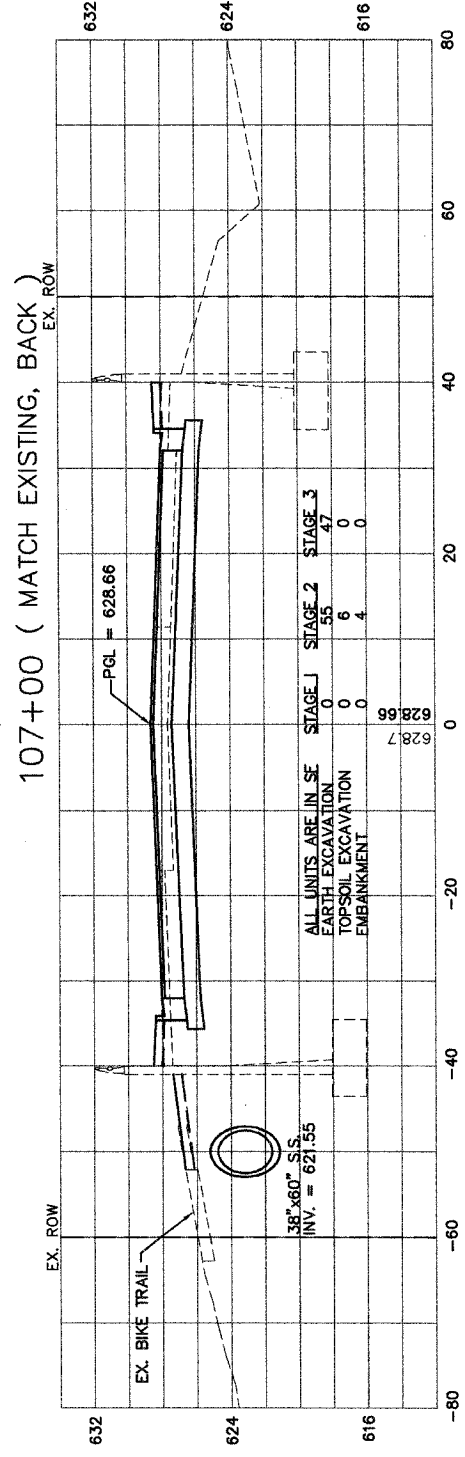
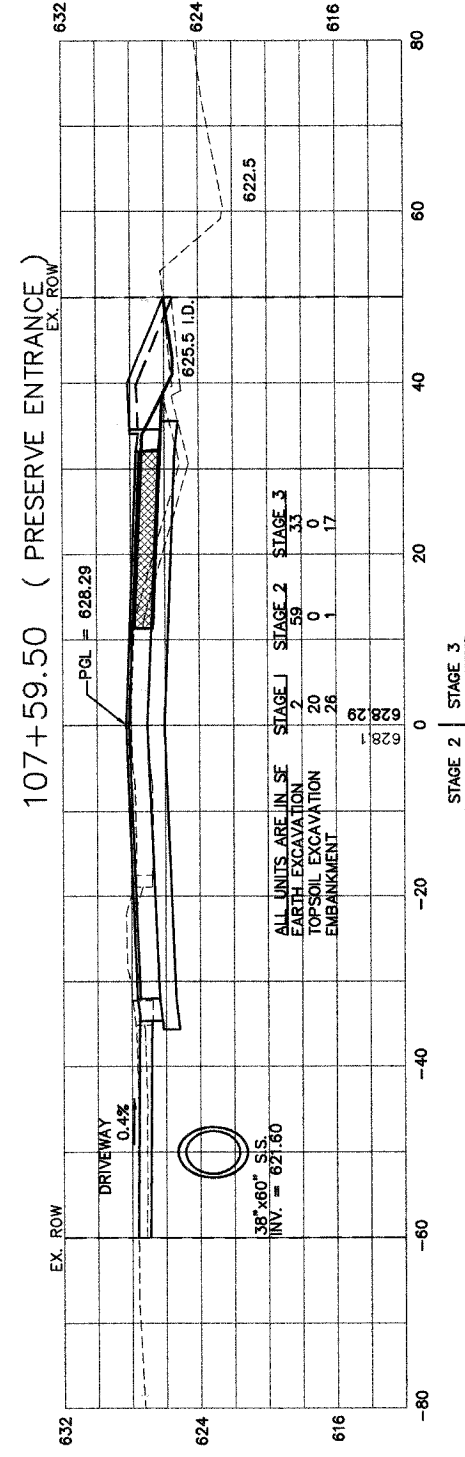
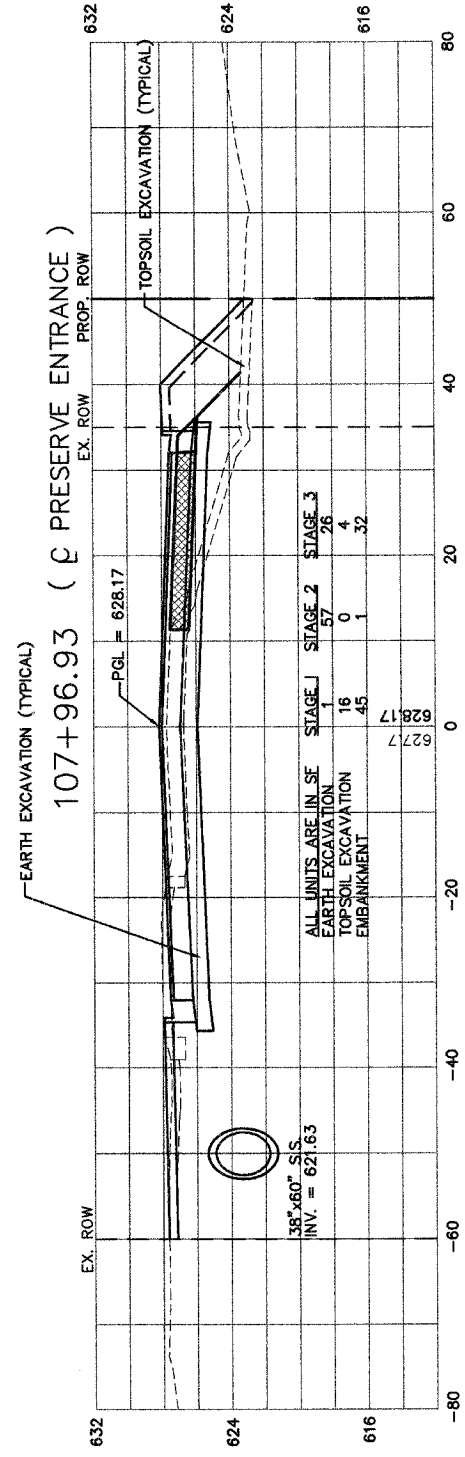
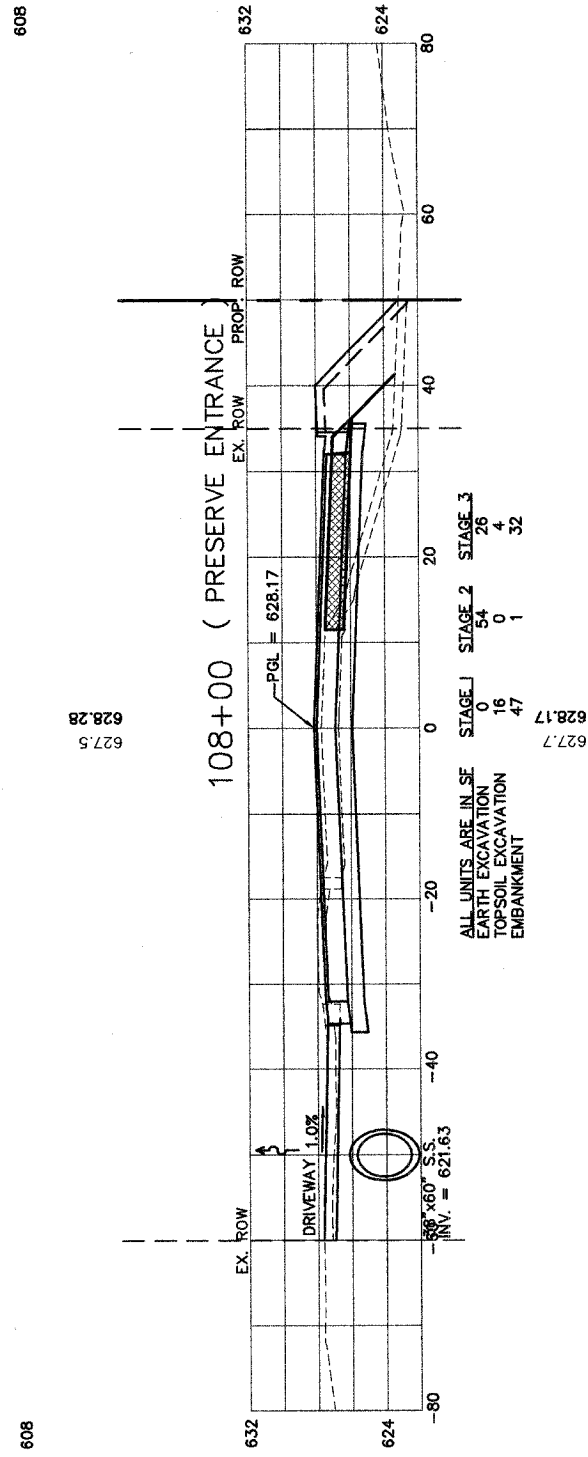


DRAWING ID: G:\20030023 - Plainfield-Naperville Road\dwg\GROSS SECTIONS 1-8.dwg
 PLOT DATE: 07/08/05 - 15:45

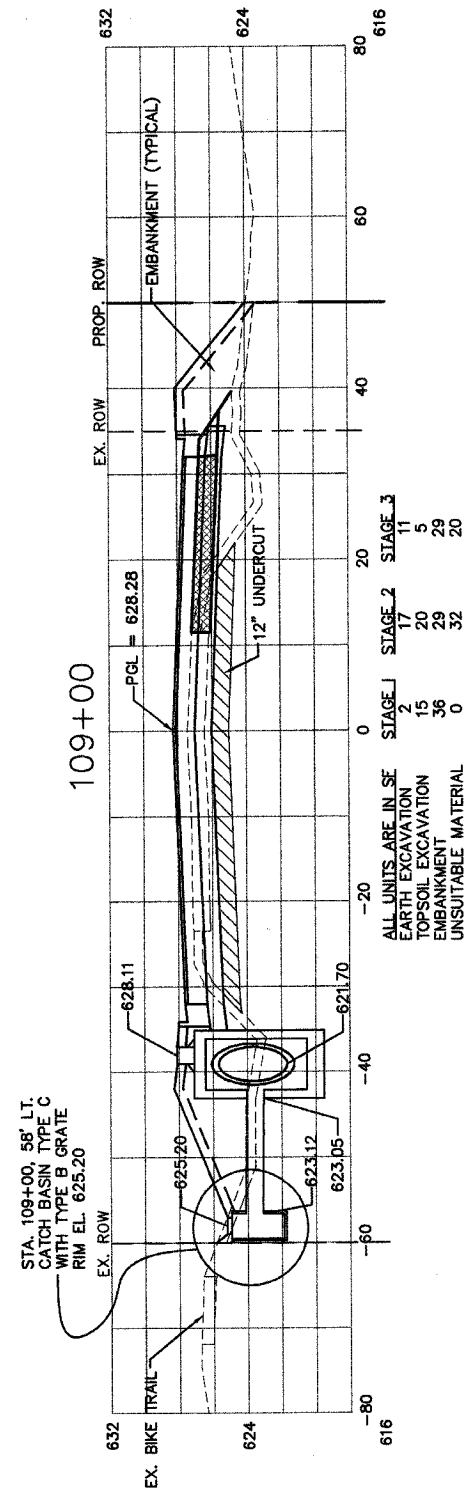

*CONTRACT OMISSION STA. 97+00 TO 107+00

UNSUITABLE MATERIAL REMOVAL AND PGES REPLACEMENT
 TEMPORARY PAVEMENT
 ID INTERIM DRAINAGE

NO.	DATE	REVISION	BY

WILL COUNTY DEPARTMENT OF HIGHWAYS
 PLAINFIELD-NAPERVILLE ROAD (C.H. 14)
 ROADWAY RECONSTRUCTION
 CROSS SECTIONS
 STA 107+00 TO STA 109+00

McDonough Associates Inc.
 Engineers/Architects

DESIGNED BY: RJE
 CHECKED BY: N.J.
 DRAWN BY: RJE

SCALE:
 HORIZ: 1"=10'
 VERT: 1"=5'