
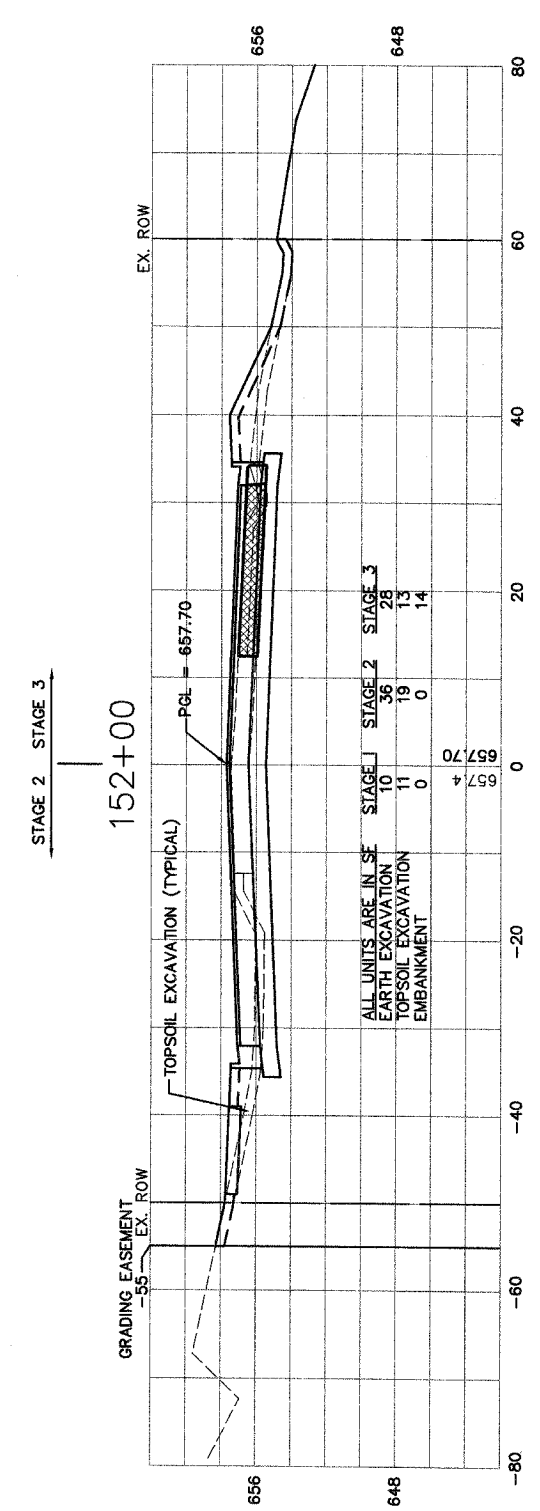
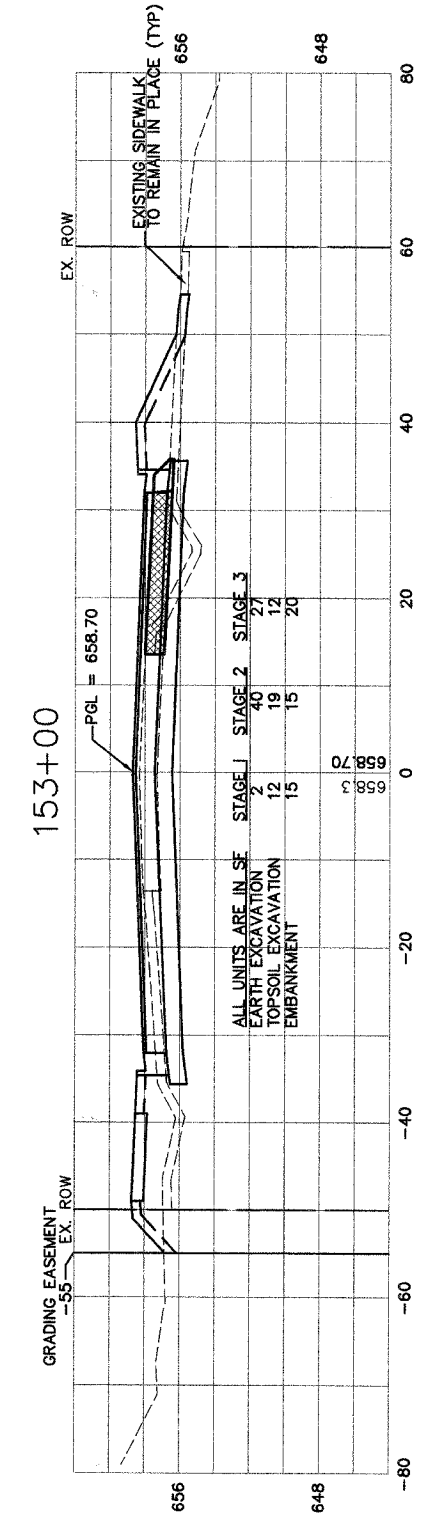
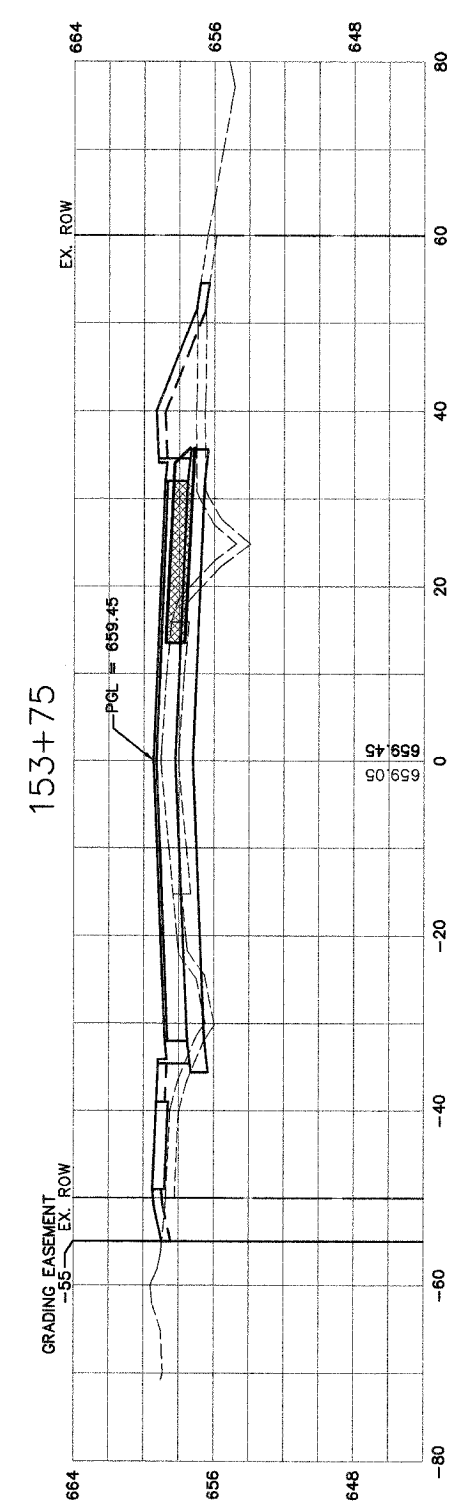
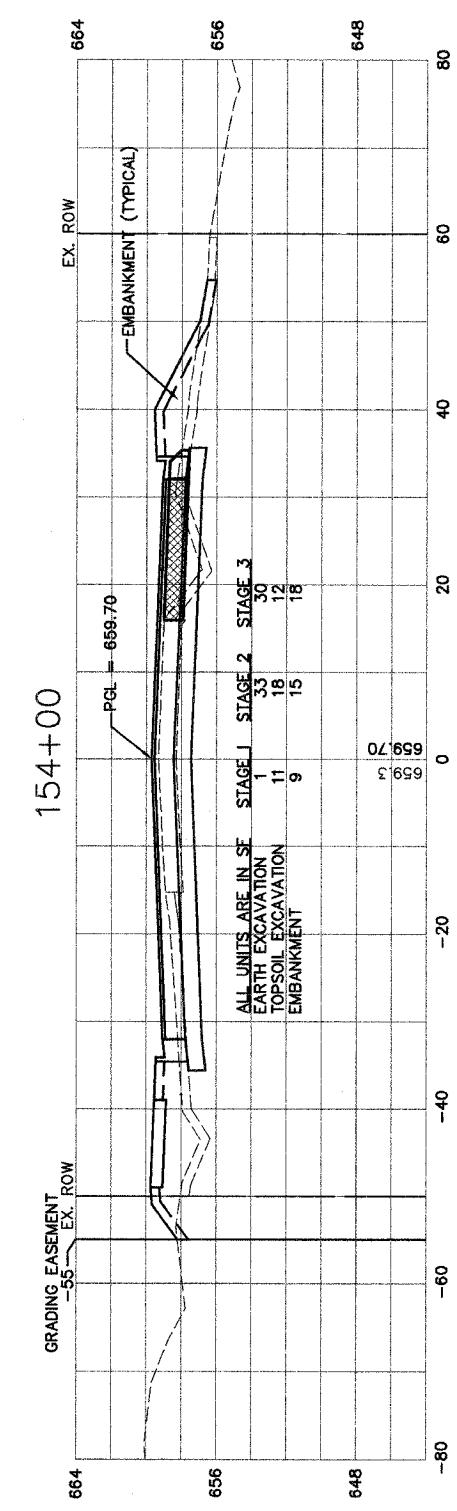


DRAWING ID: G:\20030023 - Plainfield-Naperville Road\dwg\CROSS SECTIONS 17-24.dwg
 PLOT DATE: 06/16/05 - 11:43

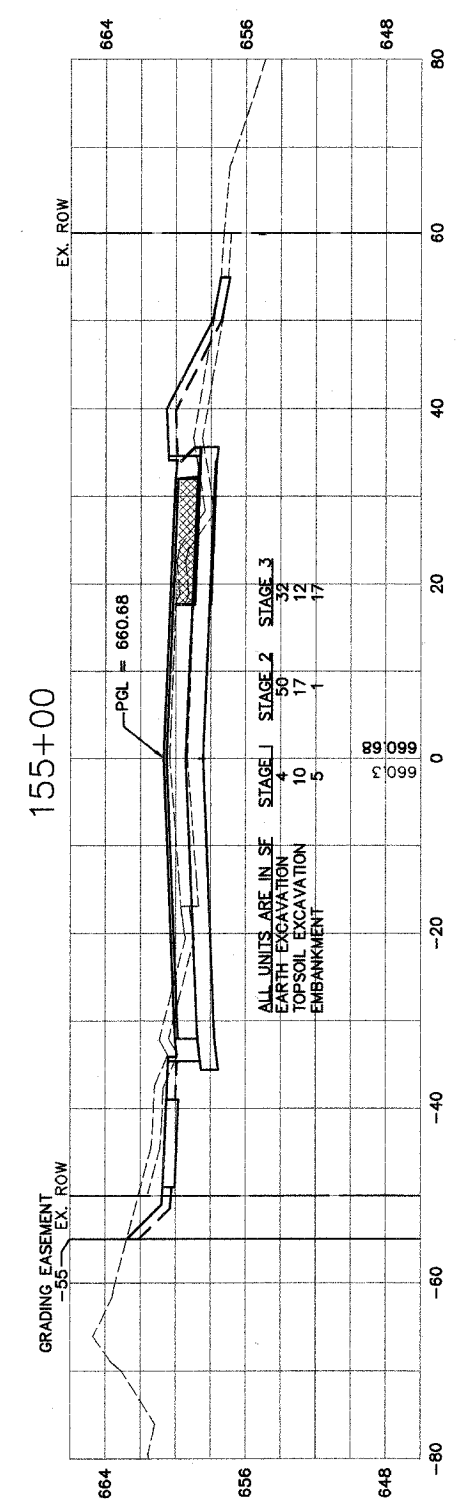

TEMPORARY PAVEMENT ID INTERIM DRAINAGE

WILL COUNTY DEPARTMENT OF HIGHWAYS			
PLAINFIELD-NAPERVILLE ROAD (C.H. 14)			
ROADWAY RECONSTRUCTION			
CROSS SECTIONS			
STA 152+00 TO STA 155+00			
McDonough Associates Inc. Engineers/Architects		DESIGNED BY: RJE CHECKED BY: N.L. DRAWN BY: RJE	SCALE: HORIZ: 1"=10' VERT: 1"=5'