



F.A.P. RTE.	SECTION	COUNTY	TOTAL SHEETS	SHEET NO.
365	01-00273-00-CH	KANE	172	29
STA.	TO STA.			
FED. ROAD DIST. NO.	ILLINOIS FED. AID PROJECT		CONTRACT NO. 83906	

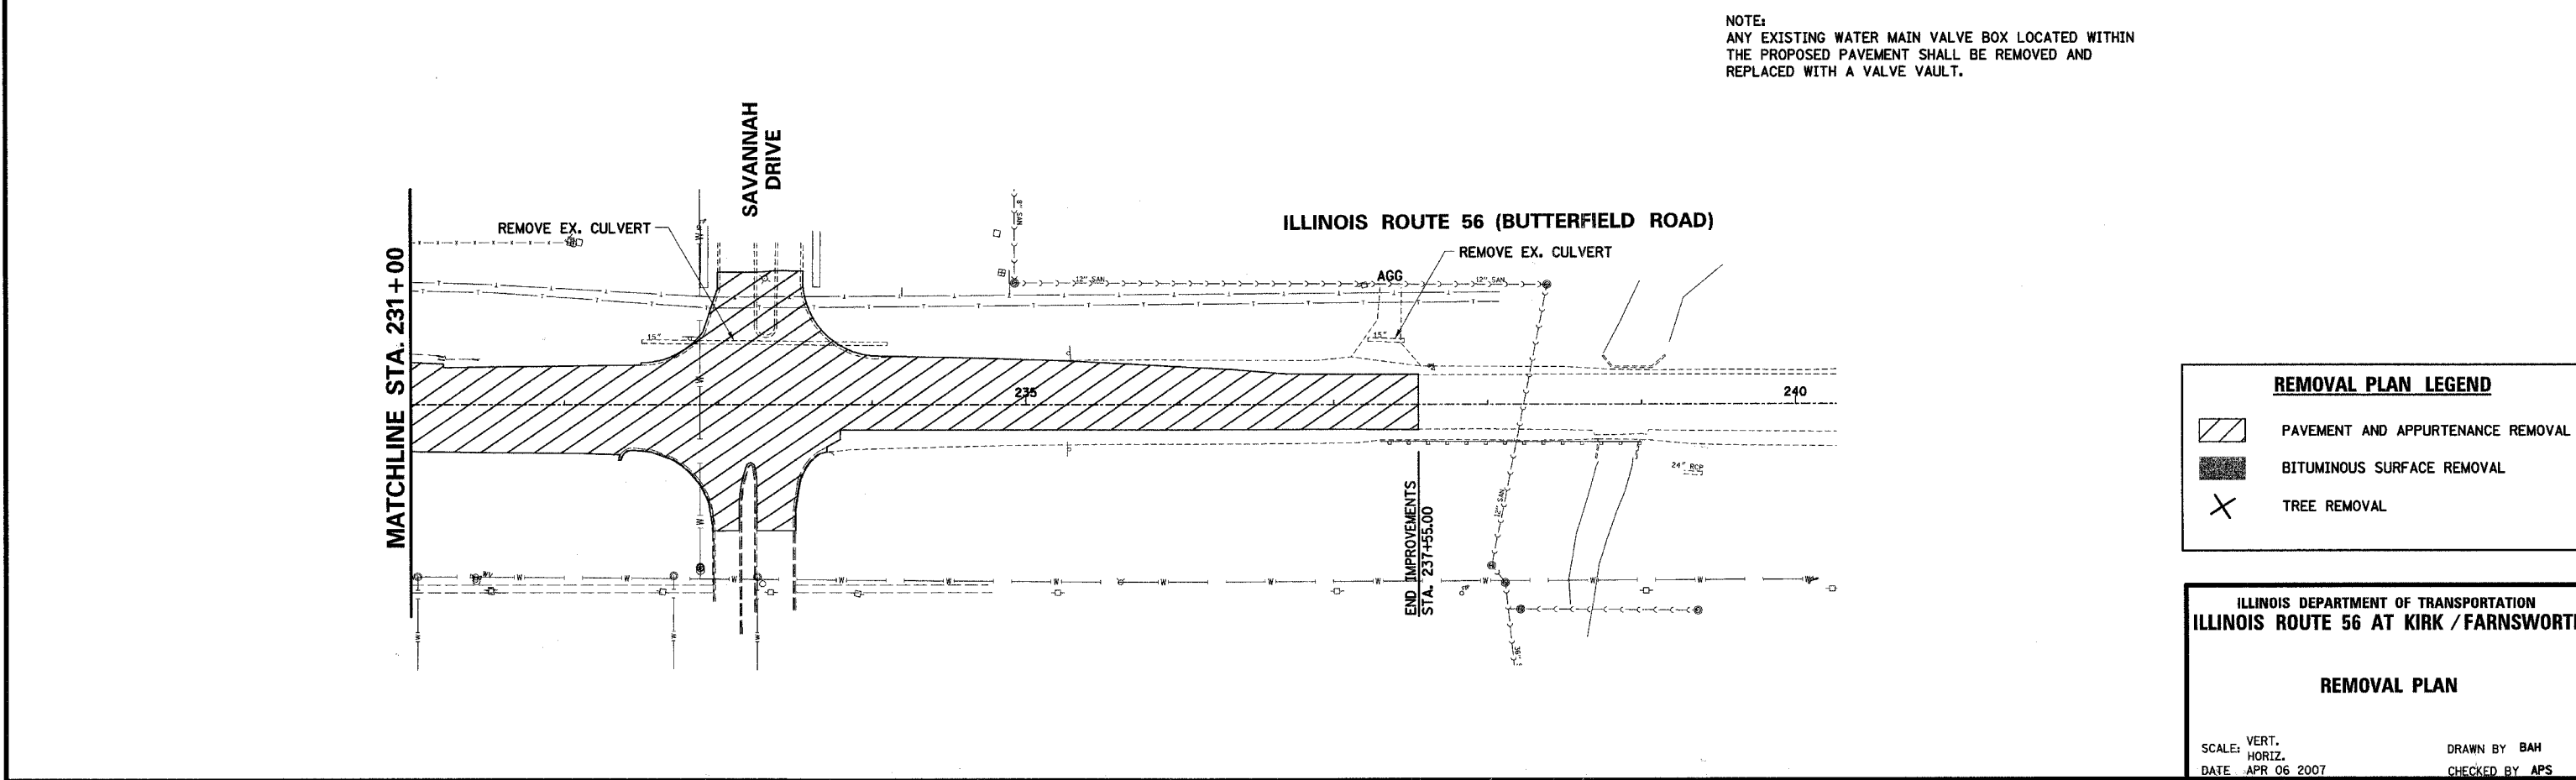

PLAN	DATE
BY	
NO.	

PROFILE	DATE
BY	
NO.	

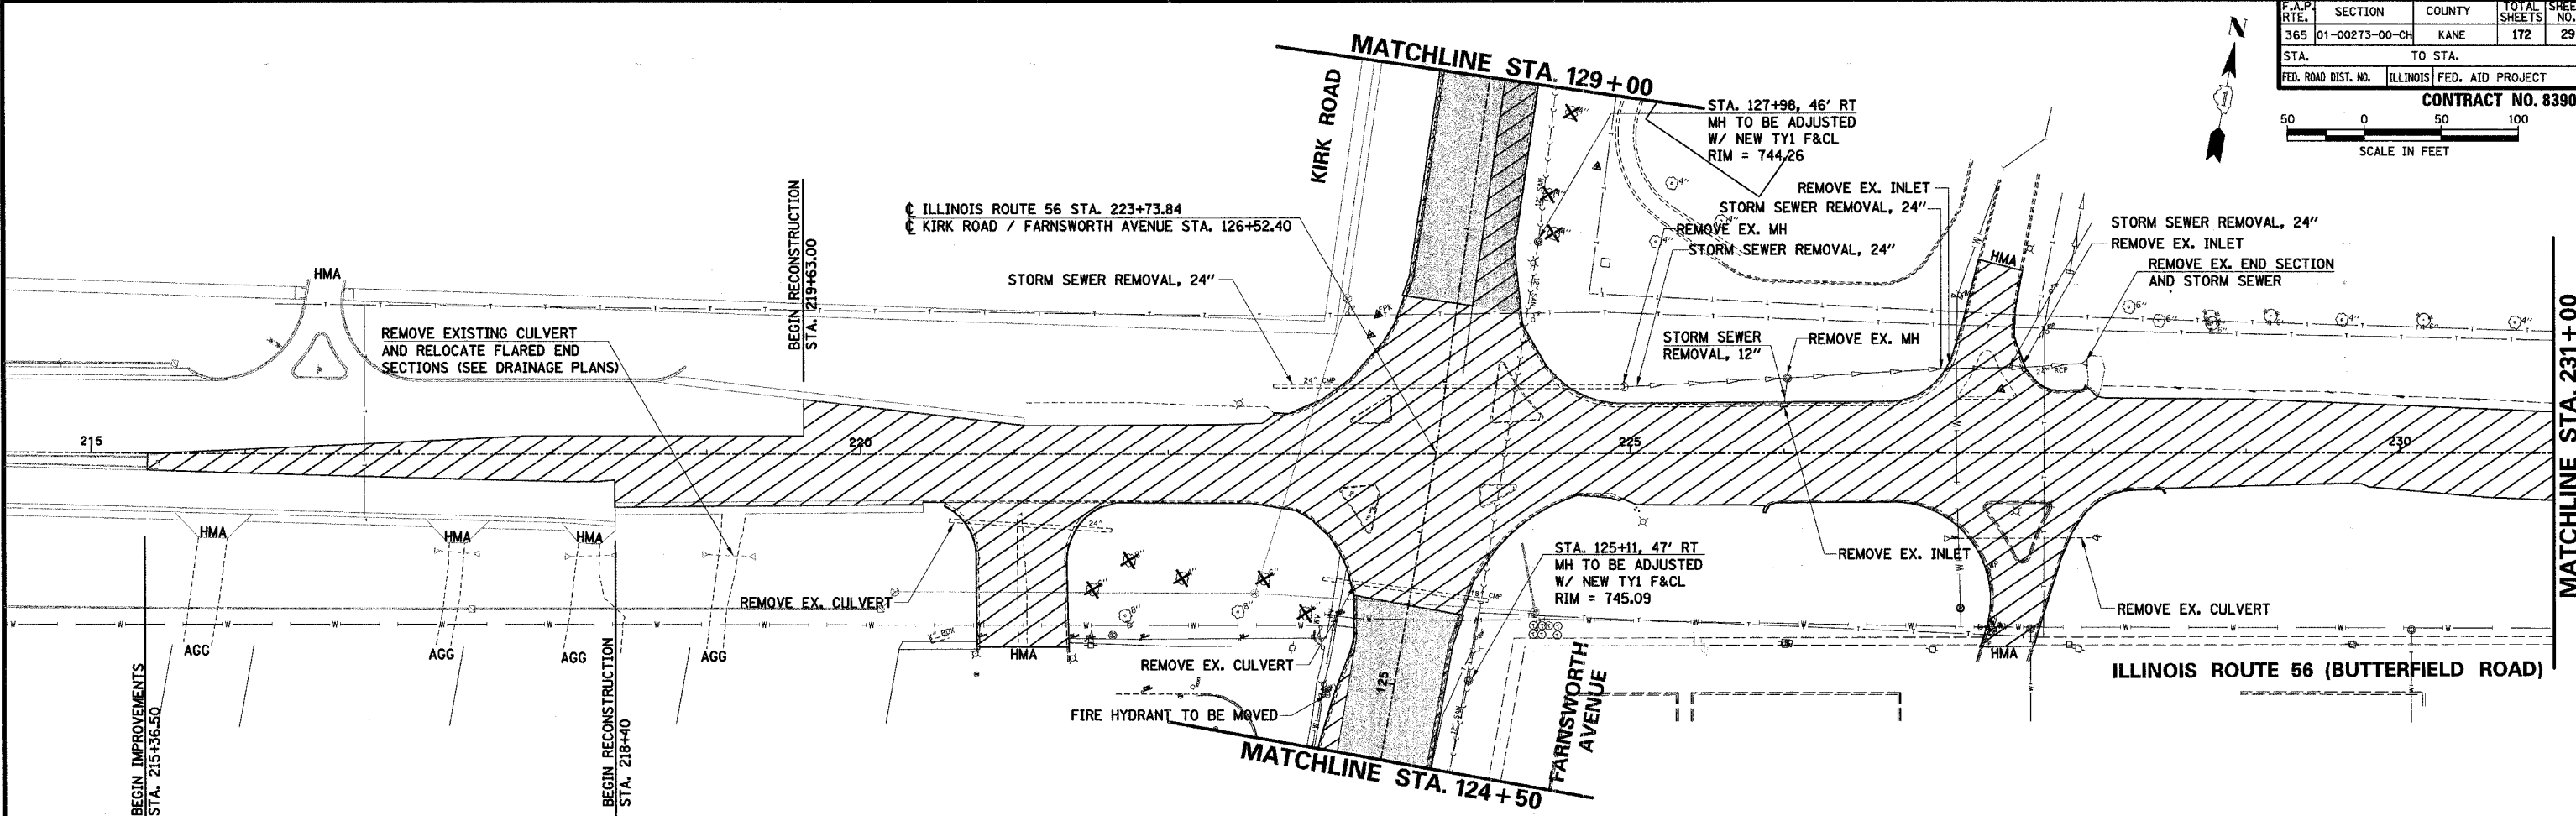

NOTE:
 ANY EXISTING WATER MAIN VALVE BOX LOCATED WITHIN
 THE PROPOSED PAVEMENT SHALL BE REMOVED AND
 REPLACED WITH A VALVE VAULT.

REMOVAL PLAN LEGEND	
	PAVEMENT AND APPURTENANCE REMOVAL
	BITUMINOUS SURFACE REMOVAL
	TREE REMOVAL

ILLINOIS DEPARTMENT OF TRANSPORTATION
 ILLINOIS ROUTE 56 AT KIRK / FARNSWORTH

REMOVAL PLAN

SCALE: VERT. 1"=10'
 HORIZ. 1"=40'

DATE: APR 06 2007

DRAWN BY: BAH
 CHECKED BY: APS

Y:\Projects\1160001\1160001.dwg
 4/7/2007