


F.A.P. RTE.	SECTION	COUNTY	TOTAL SHEETS	SHEET NO.
365	01-00273-00-CH	KANE	172	36
STA.		TO STA.		
FED. ROAD DIST. NO.		ILLINOIS FED. AID PROJECT		


CONTRACT NO. 83906

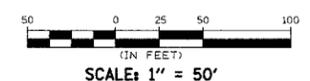

PLAN	SURVEYED	DATE
	PLOTTED	
	NOTED	
	BY	
	NO.	

PROFILE	SURVEYED	DATE
	PLOTTED	
	NOTED	
	BY	
	NO.	

4/10/2007 11:48 AM C:\WORK\83906\83906.DWG

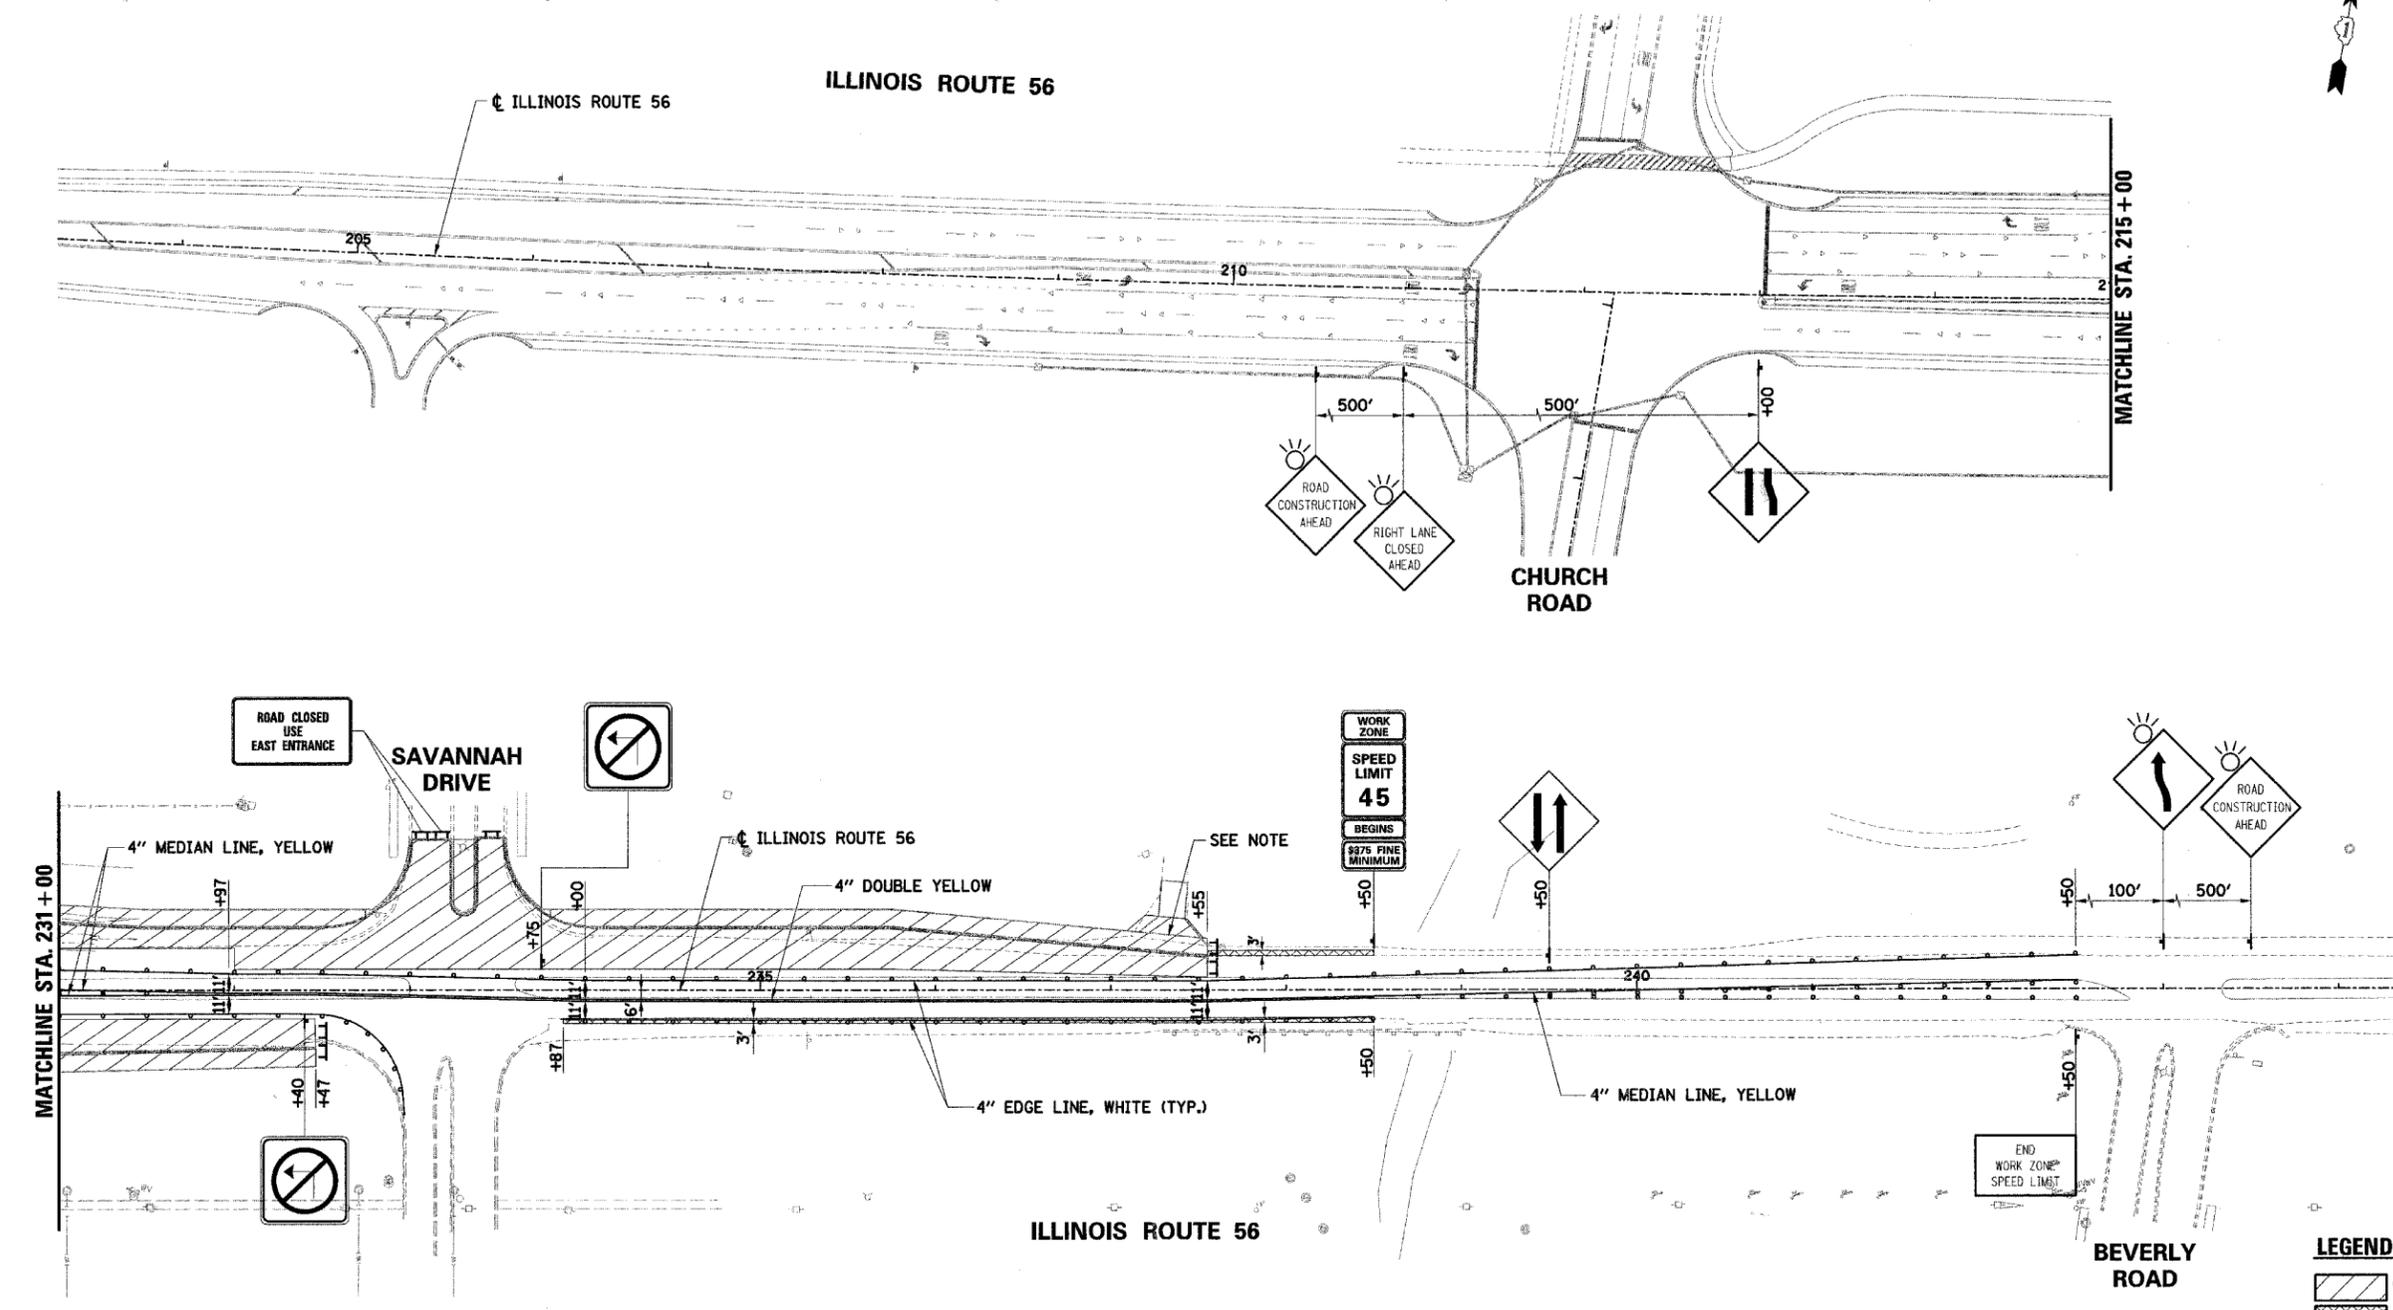

NOTE:
CONSTRUCTION AT AND/OR ADJACENT TO PRIVATE ENTRANCES SHALL BE STAGED SO THAT ACCESS IS MAINTAINED AT ALL TIMES EXCEPT FOR PERIODS OF SHORT DURATION AS DETERMINED BY THE ENGINEER.

- LEGEND**
- WORK ZONE AREA
 - TEMPORARY PAVEMENT AREA
 - DRUM OR BARRICADE
 - ARROW BOARD
 - SIGN ON PORTABLE OR PERMANENT SUPPORT
 - TYPE III BARRICADES
 - DRUM OR BARRICADE SPACING:
50' C-C ON TANGENTS
25' C-C ON TAPERS OR LANE SHIFTS
12' C-C ON RADII

ILLINOIS DEPARTMENT OF TRANSPORTATION
ILLINOIS ROUTE 56 AT KIRK / FARNSWORTH
SUGGESTED MAINTENANCE OF TRAFFIC
STAGE I
SHEET 2 OF 3

SCALE: VERT. _____
HORIZ. _____
DATE: APR 06 2007

DRAWN BY BAH
CHECKED BY APS