


F.A.P. RTE.	SECTION		COUNTY		TOTAL SHEETS	SHEET NO.
365/360	01-00273-0	O-CH	KANE		172	76
STA. TO STA.						
FED. ROA	D DIST. NO.	ILLIN	OIS FED.	AID	PROJECT	

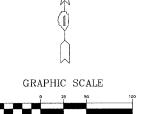

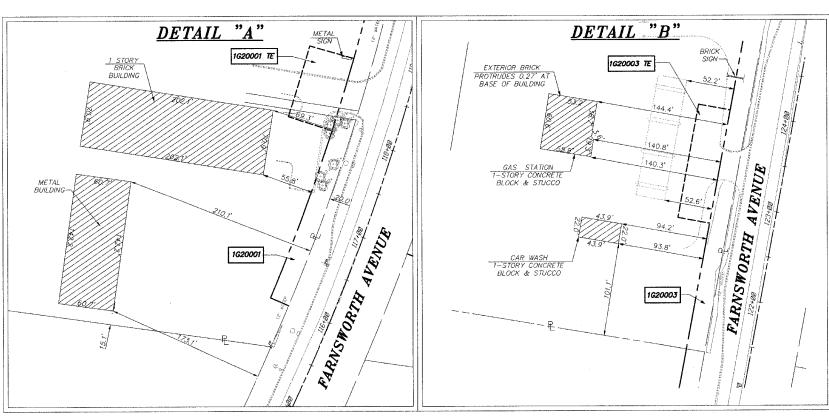

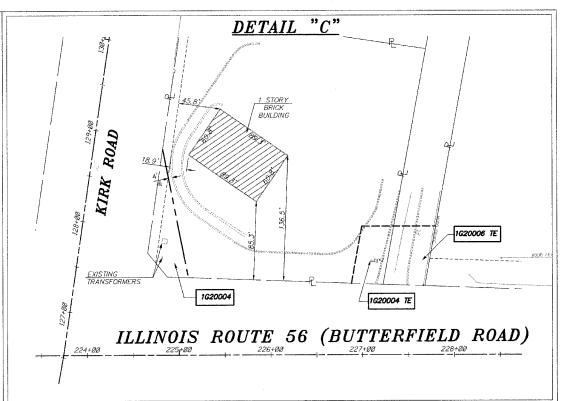

BUILDING DETAILS ILLINOIS ROUTE 56 AT KIRK ROAD/ FARNSWORTH AVENUE



SMITH ENGINEERING CONSULTANTS, INC.
CIVIL/STRUCTURAL ENGINEERS AND SURVEYORS
4500 FPRIER PARKAY, SUITE 201
MORRENT, LIMINOS 60500
PRIES 2050-1775

ILLINOIS DEPT. OF TRANSPORTATION PLAT OF HIGHWAYS

ROUTE IL RTE 56 AT KIRK RD/FARNSWORTH AVE. SECTION 01-00273-00 CH COUNTY KANE JOB# R-91-007-03 PROJECT#

CHECKED

SCALE: 1" =50' SHEET NO. 5 OF 6