


F.A.P. RTE.	SECTION	COUNTY	TOTAL SHEETS	SHEET NO.
365	01-00273-00-CH	KANE	172	133
STA.	TO STA.			
FED. ROAD DIST. NO.	ILLINOIS	FED. AID PROJECT		


CONTRACT NO. 83906

PLAN	SURVEYED	DATE
NOTE BOOK NO.	PLOTTED	
	CHECKED	
	BY	
	DATE	


PROFILE	SURVEYED	DATE
NOTE BOOK NO.	PLOTTED	
	CHECKED	
	BY	
	DATE	

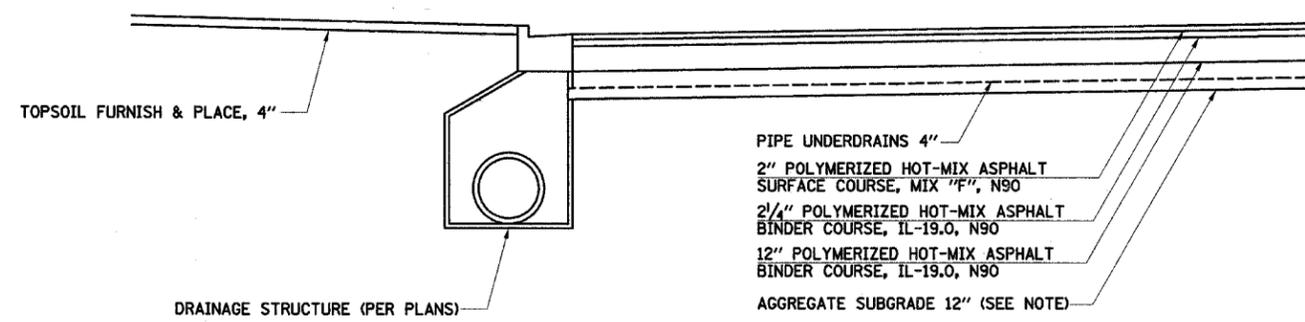

PIPE UNDERDRAINS (CASE I OUTLET - DRAINAGE STRUCTURE IN CURB)

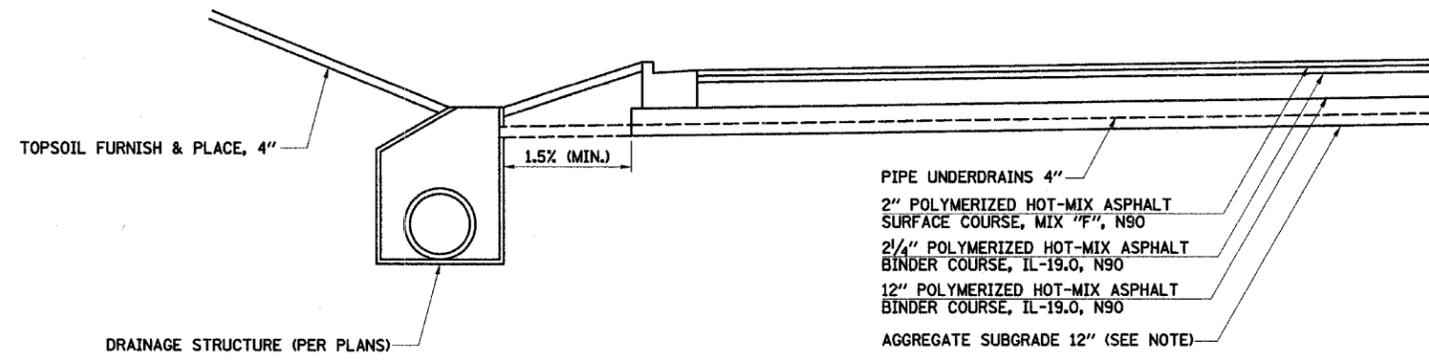

PIPE UNDERDRAINS (CASE II OUTLET - DRAINAGE STRUCTURE BEHIND CURB)

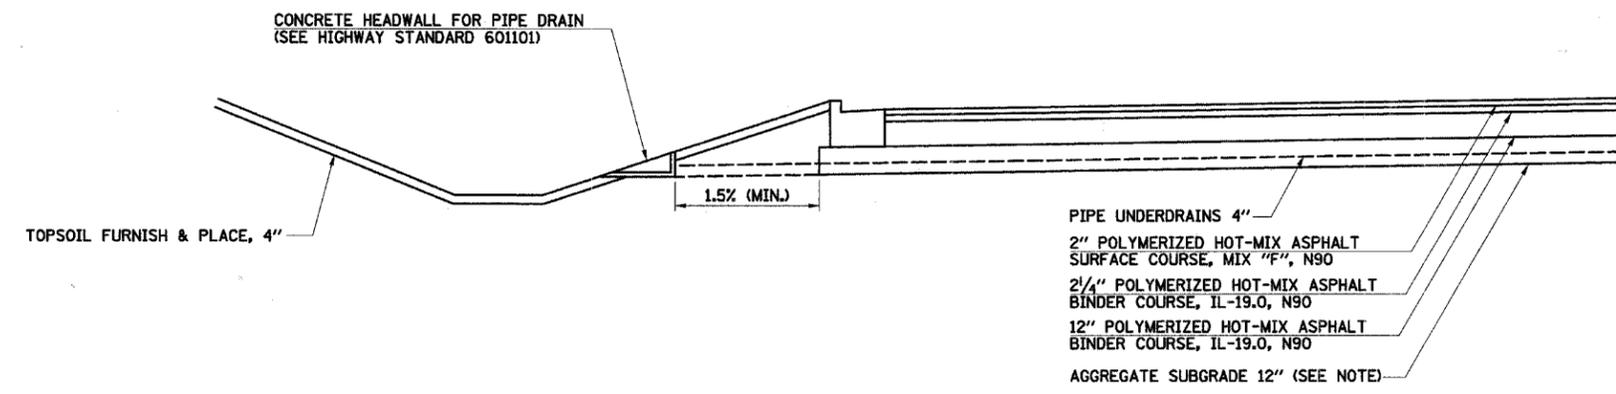

PIPE UNDERDRAINS (CASE III OUTLET - DITCH SECTION)

NOTE:
PIPE UNDERDRAINS SHALL BE PLACED AT THE BOTTOM OF THE POROUS GRANULAR EMBANKMENT, SUBGRADE (PGES) LAYER IF LOCATED WITHIN THE LIMITS OF AN UNDERCUT AREA. SEE TYPICAL SECTIONS FOR LOCATIONS REQUIRING UNDERCUT AND BACKFILL WITH PGES.

ILLINOIS DEPARTMENT OF TRANSPORTATION
ILLINOIS ROUTE 56 AT KIRK / FARNSWORTH

MISCELLANEOUS DETAILS

SCALE: VERT. _____
HORIZ. _____
DATE: APR 06 2007

DRAWN BY BAH
CHECKED BY APS

I:\projects\110001\110001.dwg
 4/7/2007