



F.A. RTE.	SECTION	COUNTY	TOTAL SHEETS	SHEET NO.
1681	*	COOK	19	12
STA. 42+50.00		TO STA. 48+50.00		
FED. ROAD DIST. NO.		ILLINOIS		
• 06-00068-00-RS				

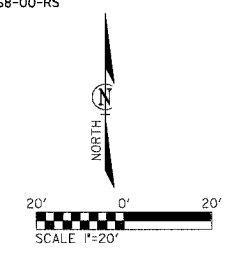

- EXISTING LEGEND:**
- - STORM SEWER
 - - SANITARY SEWER
 - W --- - WATER LINE
 - G --- - GAS LINE
 - T --- - TELEPHONE LINE
 - E --- - COMED LINE
 - - CABLE LINE
 - o --- - CATCH BASIN
 - o --- - MANHOLE
 - o --- - INLET
 - wvo --- - WATER VALVE
 - vv --- - VALVE VAULT
 - u --- - FIRE HYDRANT
 - gvo --- - GAS VALVE
 - --- - GAS VAULT
 - ⊕ --- - LIGHT POLE
 - ⊕ --- - POWER POLE
 - ↑ --- - GUY

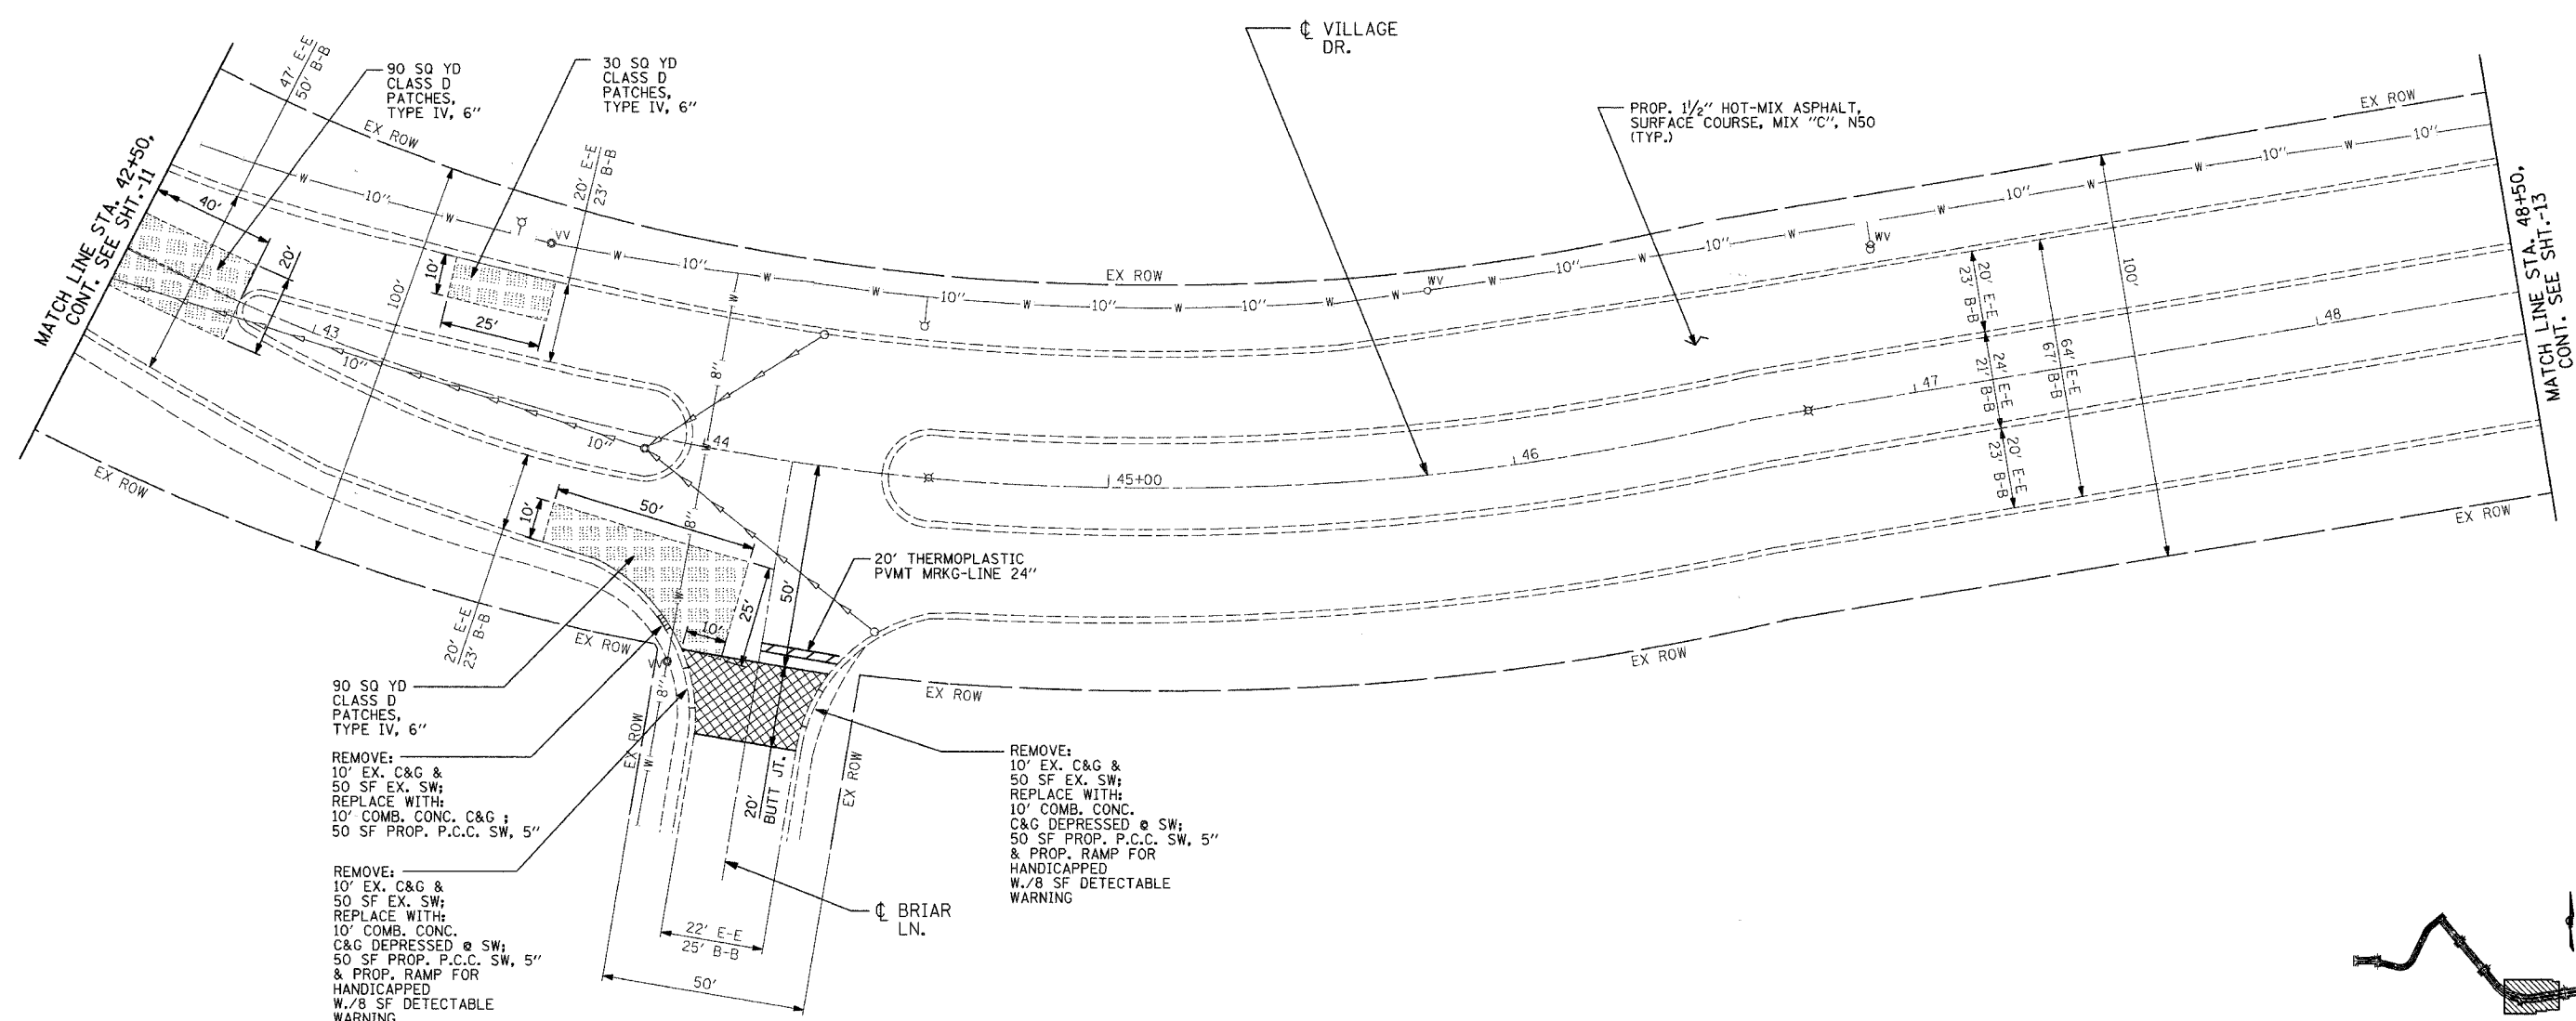

REMOVE:
10' EX. C&G &
50 SF EX. SW;
REPLACE WITH:
10' COMB. CONC. C&G ;
50 SF PROP. P.C.C. SW, 5"

REMOVE:
10' EX. C&G &
50 SF EX. SW;
REPLACE WITH:
10' COMB. CONC.
C&G DEPRESSED @ SW;
50 SF PROP. P.C.C. SW, 5"
& PROP. RAMP FOR
HANDICAPPED
W./8 SF DETECTABLE
WARNING


REMOVE:
10' EX. C&G &
50 SF EX. SW;
REPLACE WITH:
10' COMB. CONC.
C&G DEPRESSED @ SW;
50 SF PROP. P.C.C. SW, 5"
& PROP. RAMP FOR
HANDICAPPED
W./8 SF DETECTABLE
WARNING

NOTE:
THE REPLACEMENT CURB & GUTTER SHALL BE CONSTRUCTED IN ACCORDANCE WITH SEC. 606 OF THE STANDARD SPECIFICATIONS, CONFORM WITH IDOT HIGHWAY STANDARD *606001, AND BE OF THE TYPE AND DIMENSIONS OF THAT EXISTING AT EACH LOCATION, EXCEPT THAT A DEPRESSED CURB SECTION SHALL BE CONSTRUCTED AT SIDEWALK.

CIVIL / STRUCTURAL ENGINEERS

GLOBETROTTERS INTERNATIONAL.
300 SOUTH WACKER DRIVE, SUITE 200
CHICAGO, IL. 60606

REVISIONS	
NAME	DATE
IDOT COMMENTS	02/14/07
IDOT COMMENTS	03/12/07

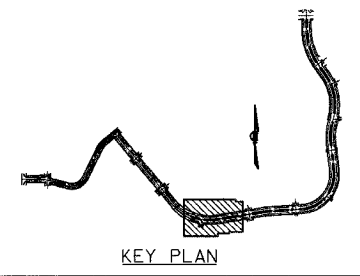

MFT 06-00068-00-RS
VILLAGE DRIVE
EDGEWATER DR. TO 183rd STR.
HAZEL CREST, IL
PROJECT NO. 05726

SCALE: VERT. NONE
HORIZ. 1" = 20'
DATE 03/09/2007

DRAWN BY LS
CHECKED BY CT

PLOT DATE = 03/09/2007
 PLOT SCALE = 1/8" = 1'-0"
 PLOT SIZE = 36x24 (IN)
 SHEET SIZE = 36x24 (IN)