
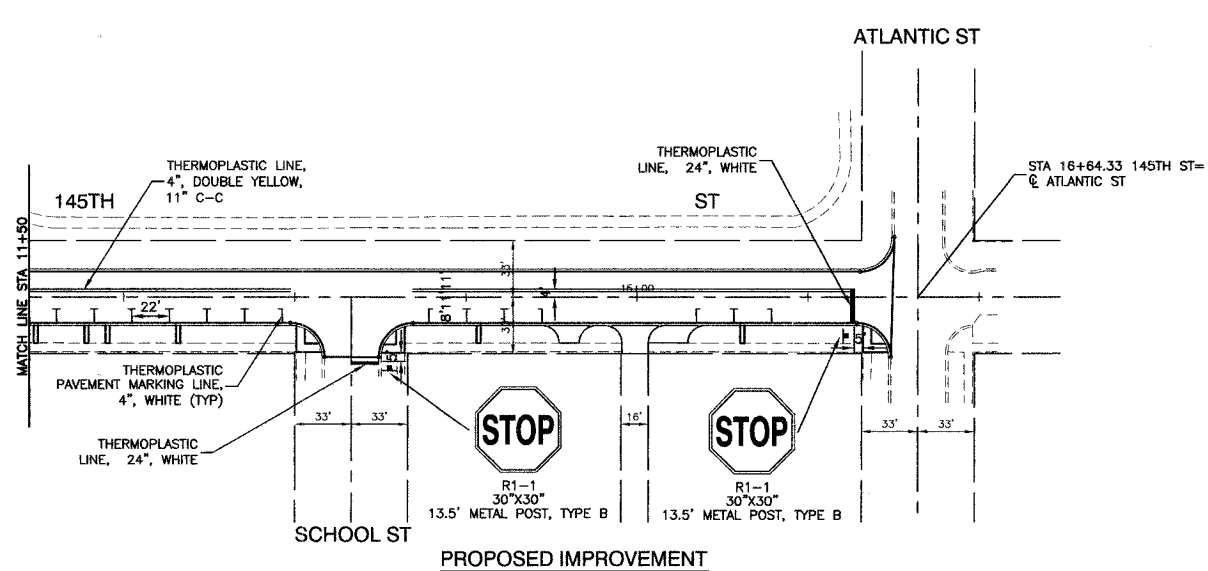


F. A. U. SHEET NO.	SECTION	COUNTY	TOTAL SHEETS	SHEET NO.
	03-00108-00-PK	COOK	025	017
STA.	TO STA.			
FED. ROAD DIST. NO.	ILLINOIS	FED. AID PROJECT		

CONTRACT NO. 83912

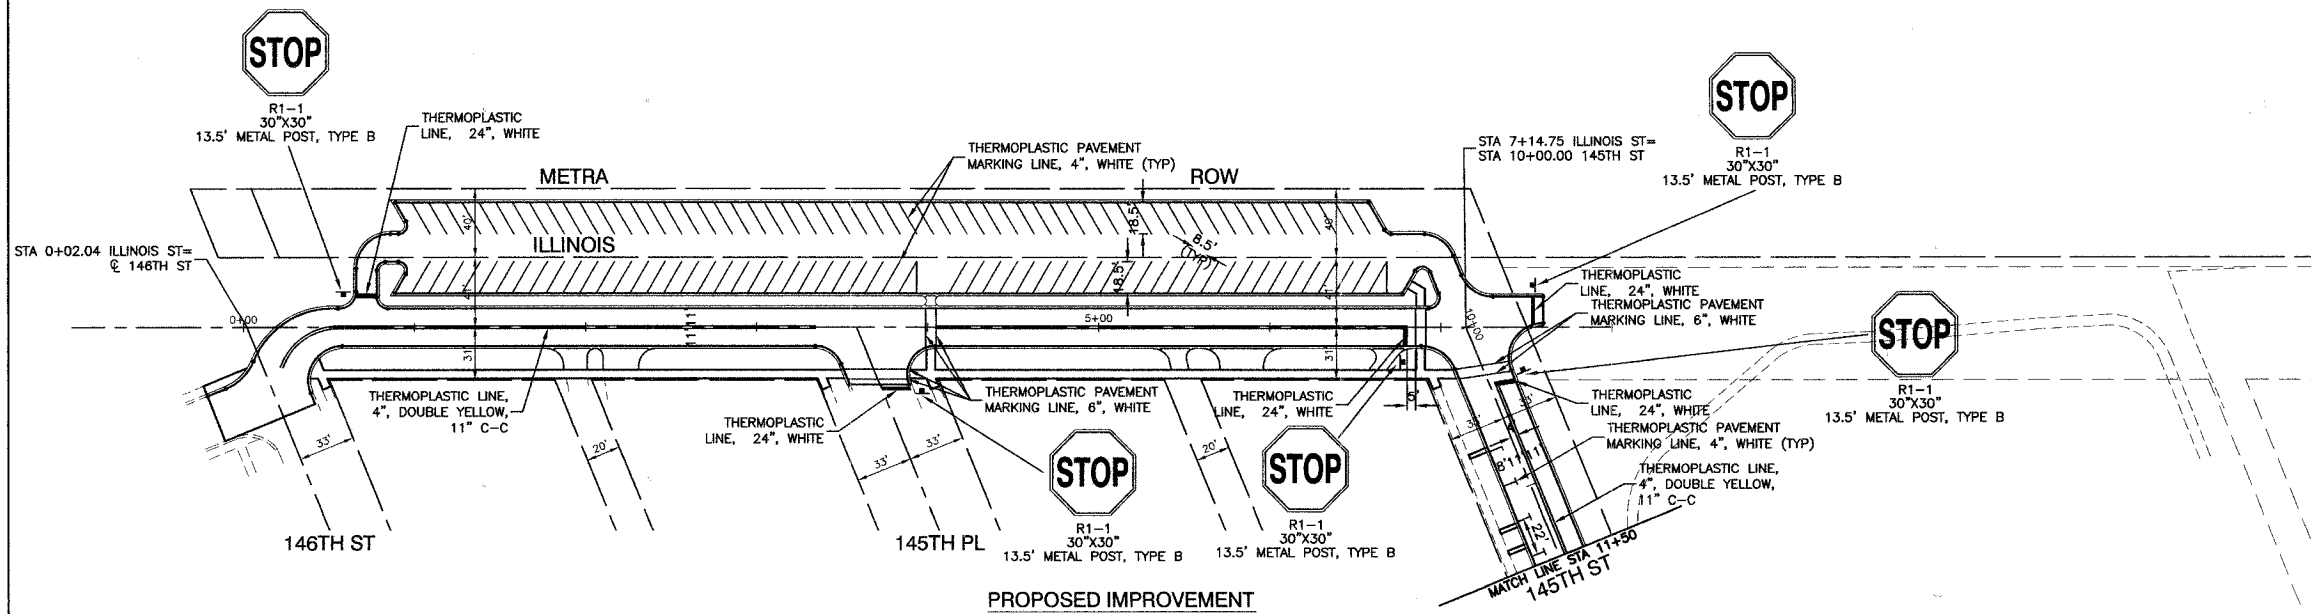

REVISIONS	
NAME	DATE

ILLINOIS DEPARTMENT OF TRANSPORTATION

**COMMUTER PARKING
PAVEMENT MARKING AND SIGNING**

SCALE: VERT. 1"=50'
DATE: 2/22/07

DRAWN BY: AG/RG
CHECKED BY: PKB

ROBINSON ENGINEERING, LTD.
17001 SOUTH PARK AVENUE, SOUTH HOLLAND, ILLINOIS 60473
(708) 351-4100 FAX (708) 351-1869
ILLINOIS DESIGN FIRM REGISTRATION NO. 184001158 04185-PVMG-01