



SECTION 4, TOWNSHIP 36, RANGE 14

F. A. L. NO.	SECTION	COUNTY	TOTAL SHEETS	SHEET NO.
03-00108-00-PK	COOK	025	018	
STA.	TO STA.			
FED. ROAD DIST. NO.	ILLINOIS	FED. AID PROJECT		


CONTRACT NO. 83912

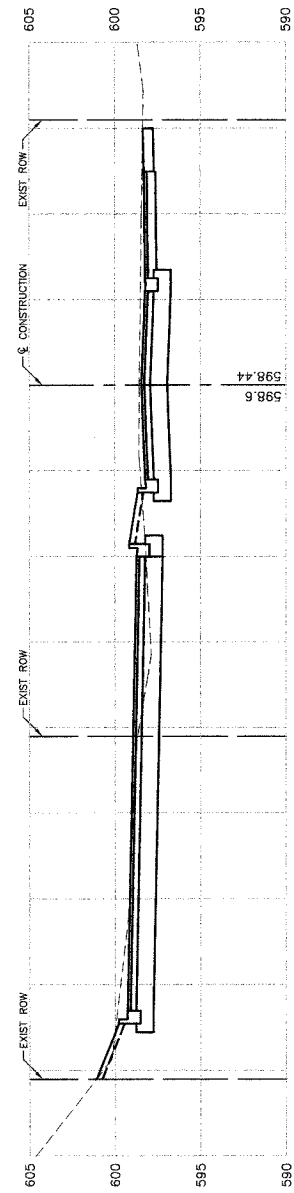


2+00
CUT=134
FILL=3

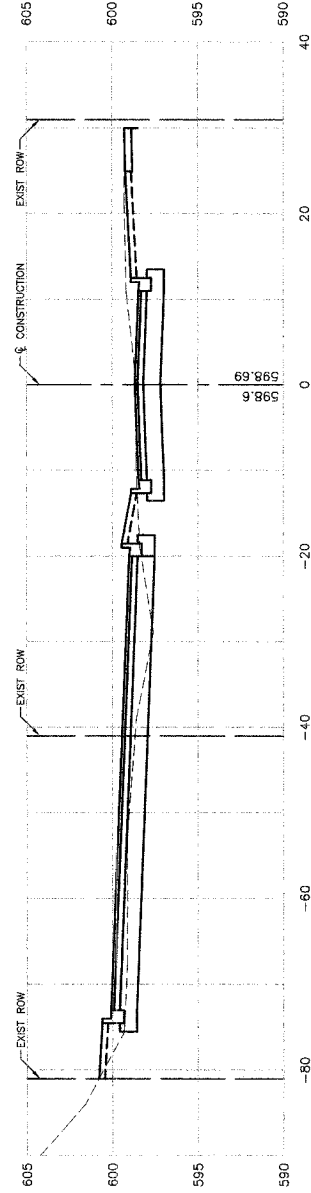


1+50
CUT=92
FILL=4

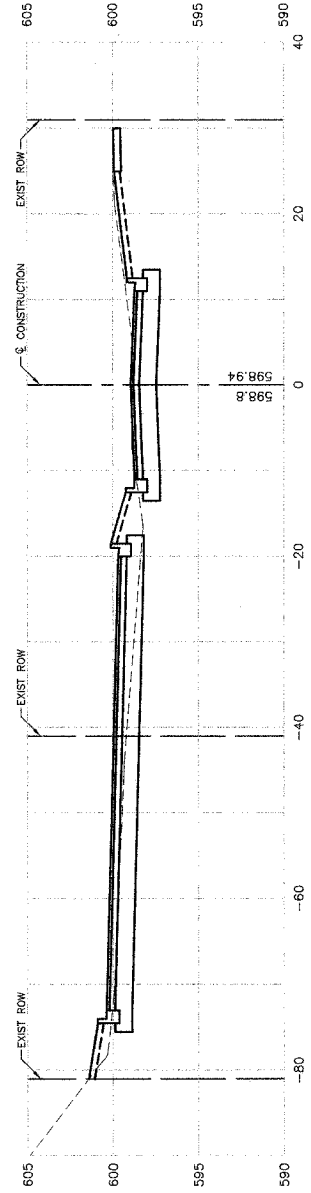

1+00
CUT=94
FILL=7

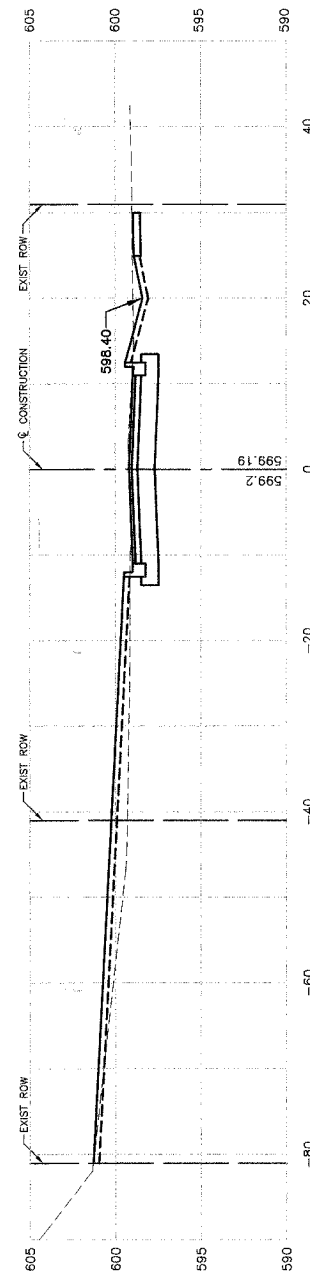

0+50
CUT=62
FILL=23

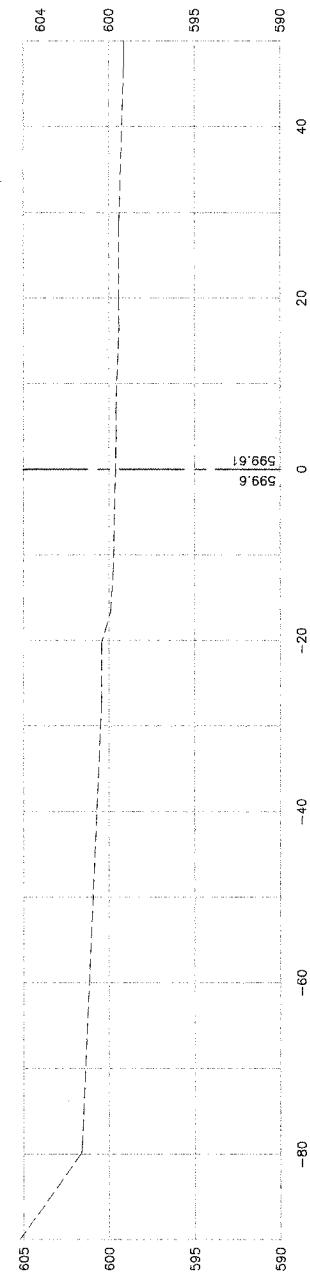

0+00

REVISIONS	
NAME	DATE

ILLINOIS DEPARTMENT OF TRANSPORTATION

**COMMUTER PARKING
ILLINOIS STREET
CROSS SECTIONS
STA 0+00 TO STA 2+00**

SCALE: VERT. 1"=5'
HORIZ. 1"=10'

DATE 2/22/07

DRAWN BY AG/RG
CHECKED BY PKB

ROBINSON ENGINEERING, LTD.
17005 SOUTH PARK AVENUE SOUTH HOLLAND, ILLINOIS 60473
708.351.4700 FAX 708.351.5289
ILLINOIS DESIGN FIRM REGISTRATION NO. 164061128 04185-XSEC-01