


SECTION 4, TOWNSHIP 36, RANGE 14


F. A. S. NO.	SECTION	COUNTY	TOTAL SHEETS	SHEET NO.
	03-00108-00-PK	COOK	025	021
STA.	TO STA.			
FED. ROAD DIST. NO.	ILLINOIS	FED. AID PROJECT		

CONTRACT NO. 83912

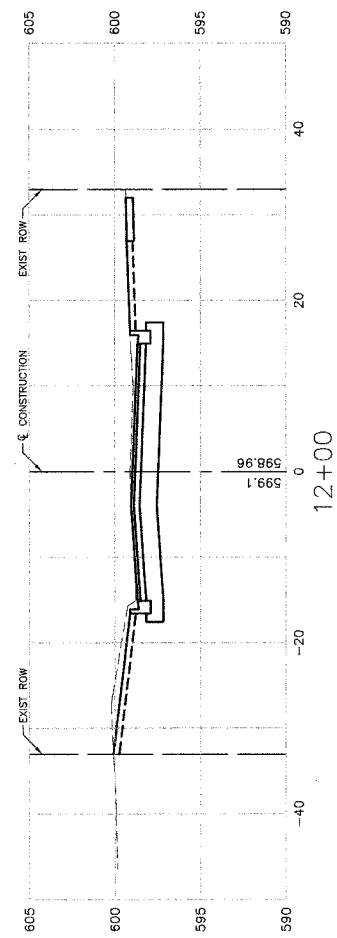


CUT=74

FILL=1

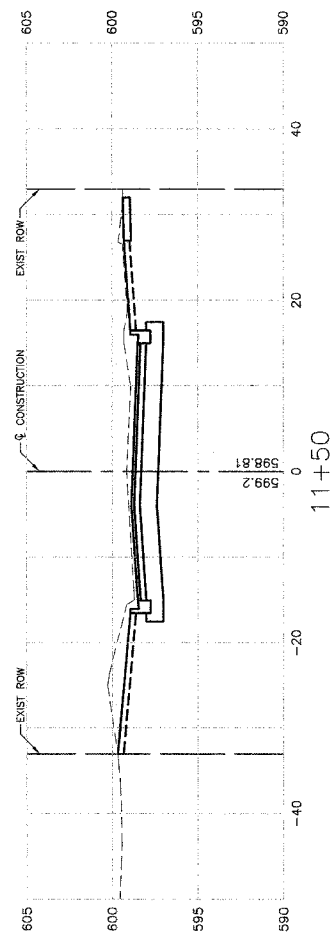


CUT=86

FILL=1

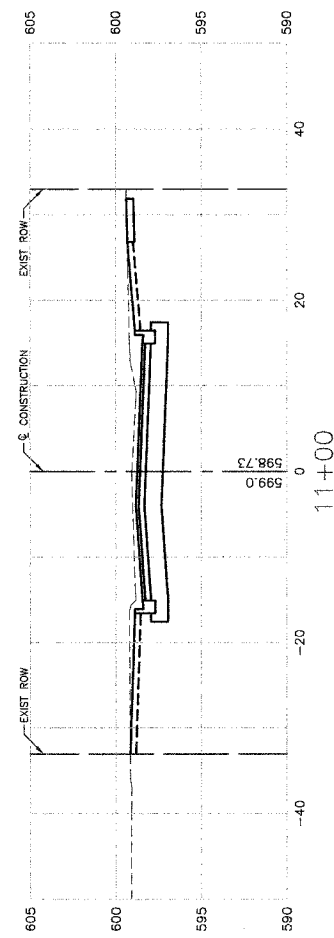

CUT=80

FILL=1

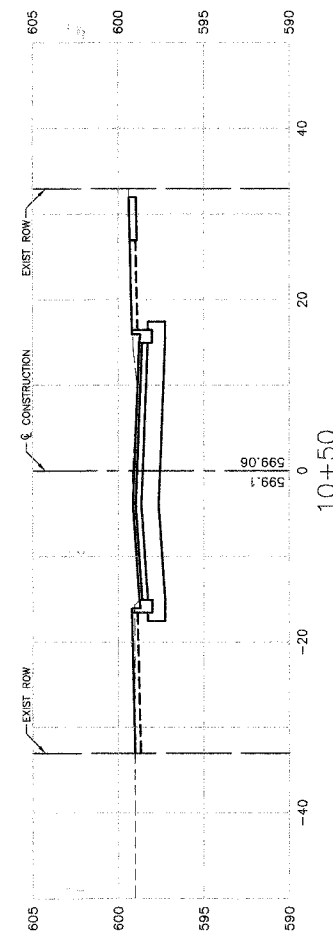

CUT=64

FILL=1

REVISIONS	
NAME	DATE

ILLINOIS DEPARTMENT OF TRANSPORTATION

COMMUTER PARKING  
145TH STREET  
CROSS SECTIONS  
STA 10+00 TO STA 12+00

SCALE: VERT. 1"=5'  
HORIZ. 1"=10'  
DATE 2/22/07

DRAWN BY AG/RG  
CHECKED BY PKB

ROBINSON ENGINEERING, LTD.  
17000 SOUTH PARK AVENUE SOUTH HOLLAND, ILLINOIS 60473  
TEL: (708) 381-4700 FAX: (708) 381-3220  
ILLINOIS DESIGN FIRM REGISTRATION NO. 184001158 04185-XSEC-01