


F. A. U. NO.	SECTION	COUNTY	TOTAL SHEETS	SHEET NO.
1683	02-00159-00-RS	COOK	8	4
STA. 2+80.82	TO STA. 19+00			
FED. ROAD DIST. NO.	NUMBER	FED. AID PROJECT	M-8003 (433)	

CONTRACT NO. 83913

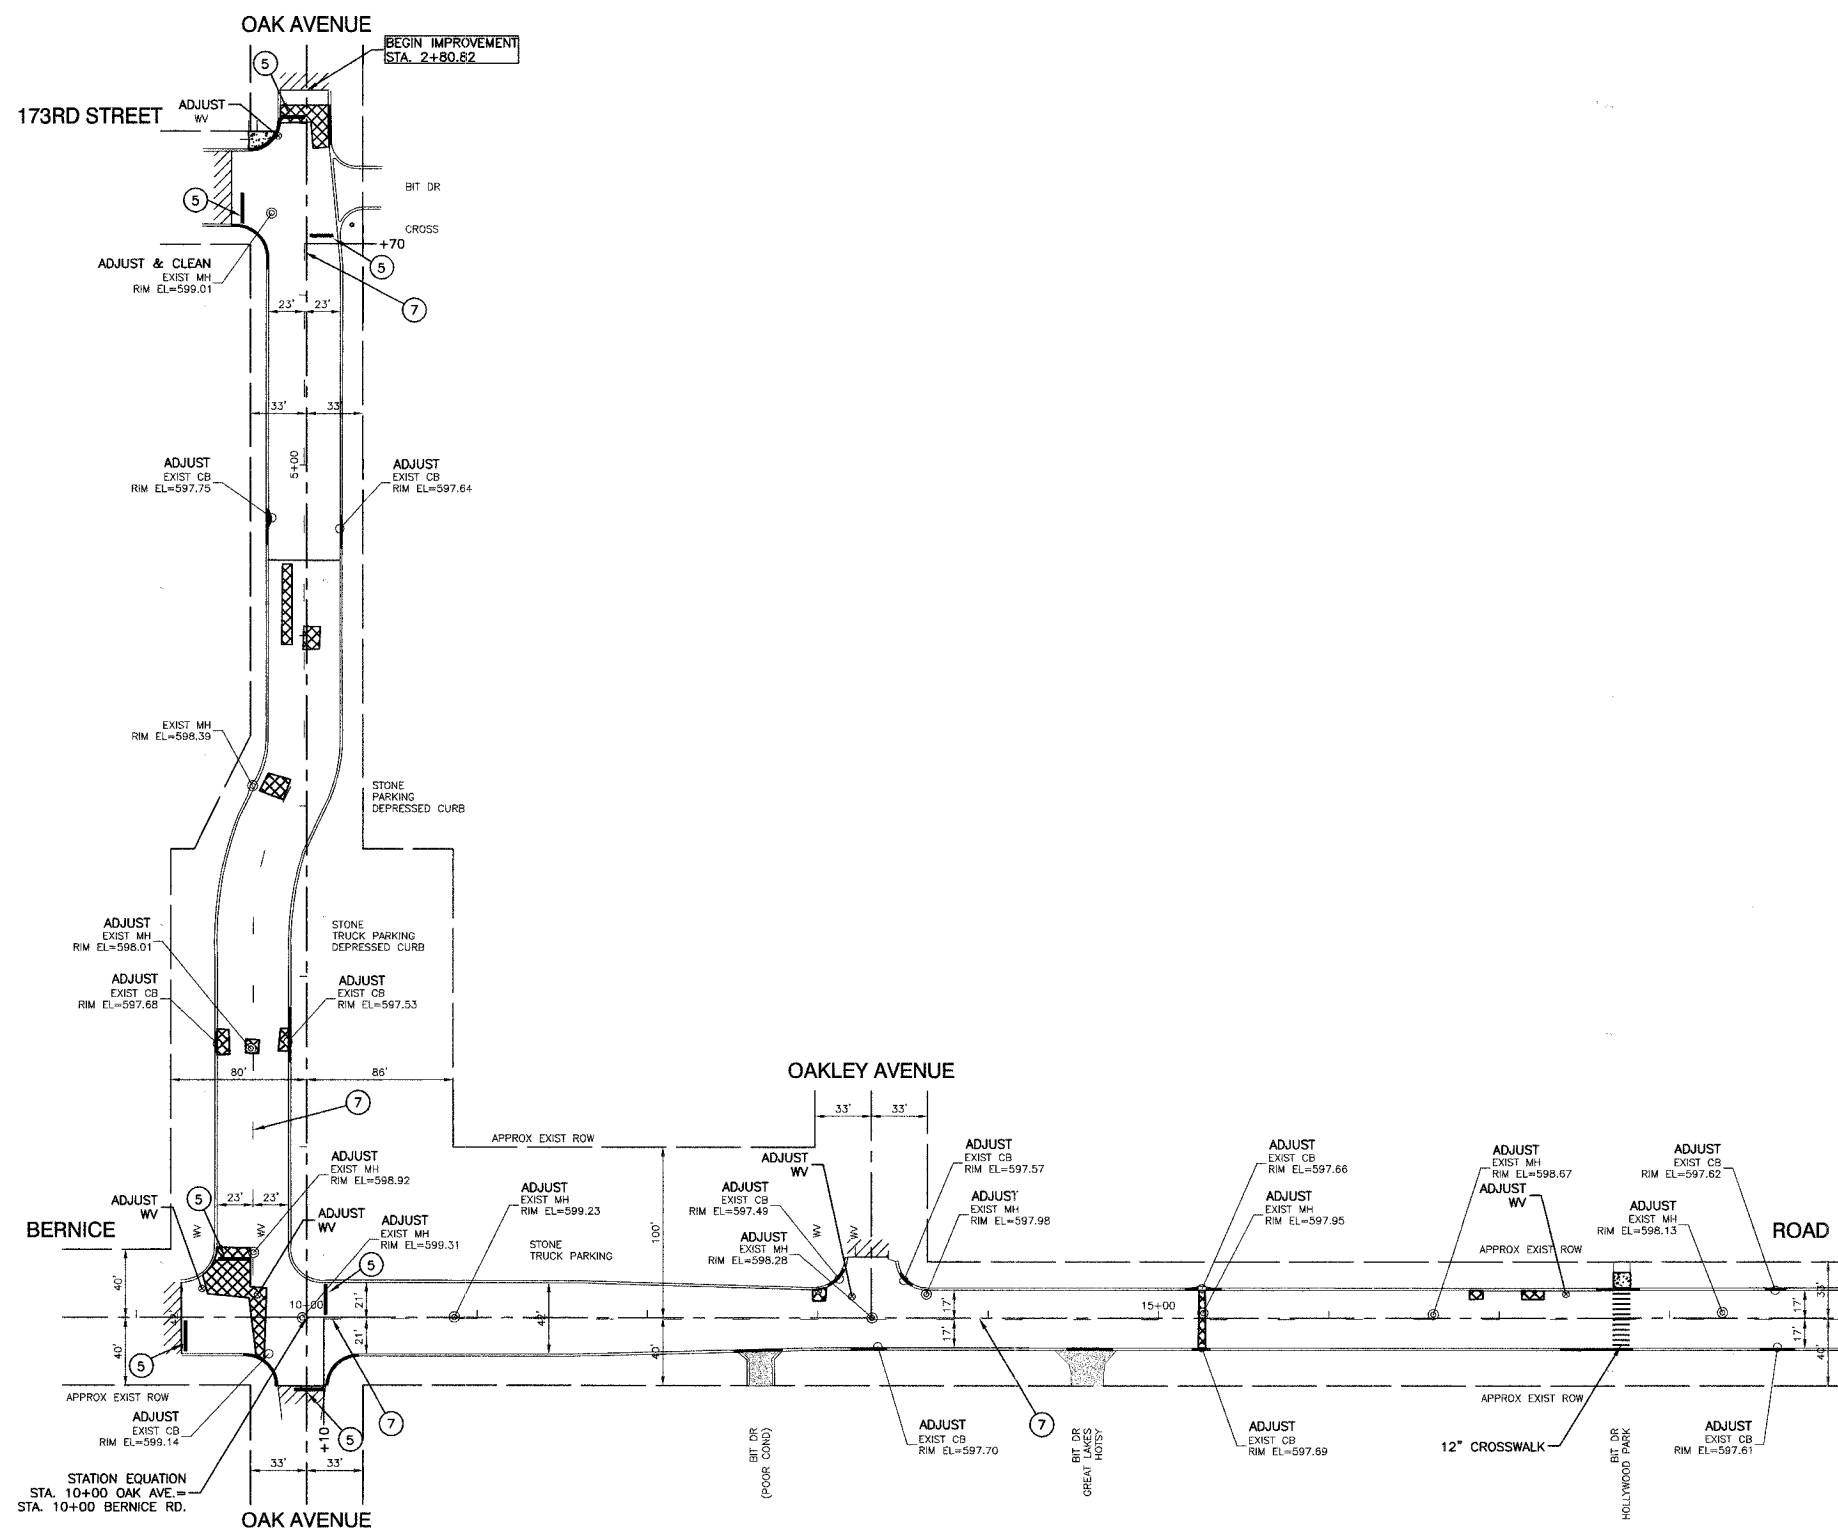

STRIPING LEGEND

- ① THERMOPLASTIC PAVEMENT MARKING - LINE 4" (DOUBLE YELLOW)
- ② THERMOPLASTIC PAVEMENT MARKING - LINE 6" (WHITE TURN LANE)
- ③ THERMOPLASTIC PAVEMENT MARKING - LINE 6" (WHITE TURN LANE SKIP DASH)
- ④ THERMOPLASTIC PAVEMENT MARKING - LETTERS AND SYMBOLS
- ⑤ THERMOPLASTIC PAVEMENT MARKING - LINE 24" (WHITE STOP BAR)
- ⑥ THERMOPLASTIC PAVEMENT MARKING - LINE 12" (WHITE CROSSWALK)
- ⑦ THERMOPLASTIC PAVEMENT MARKING - LINE 4" (YELLOW LANE LINE, 10 LINE - 30 SKIP)

LEGEND

- CONCRETE WALK REMOVAL AND REPLACEMENT
- CONCRETE CURB AND GUTTER REMOVAL AND REPLACEMENT
- LIMITS OF HOT-MIX ASPHALT SURFACE REMOVAL, 1 1/2"
- CLASS D PATCHES
- HOT-MIX ASPHALT DRIVEWAY REMOVAL & REPLACEMENT
- CONCRETE DRIVEWAY REMOVAL & REPLACEMENT

REVISIONS	
NAME	DATE

ILLINOIS DEPARTMENT OF TRANSPORTATION

BERNICE ROAD

ROADWAY AND PAVEMENT MARKING PLANS

SCALE: VERT. NA
 HORIZ. 1"=50'
 DATE 06/06/03

DRAWN BY EDG/LEL/KR
 CHECKED BY CMK