
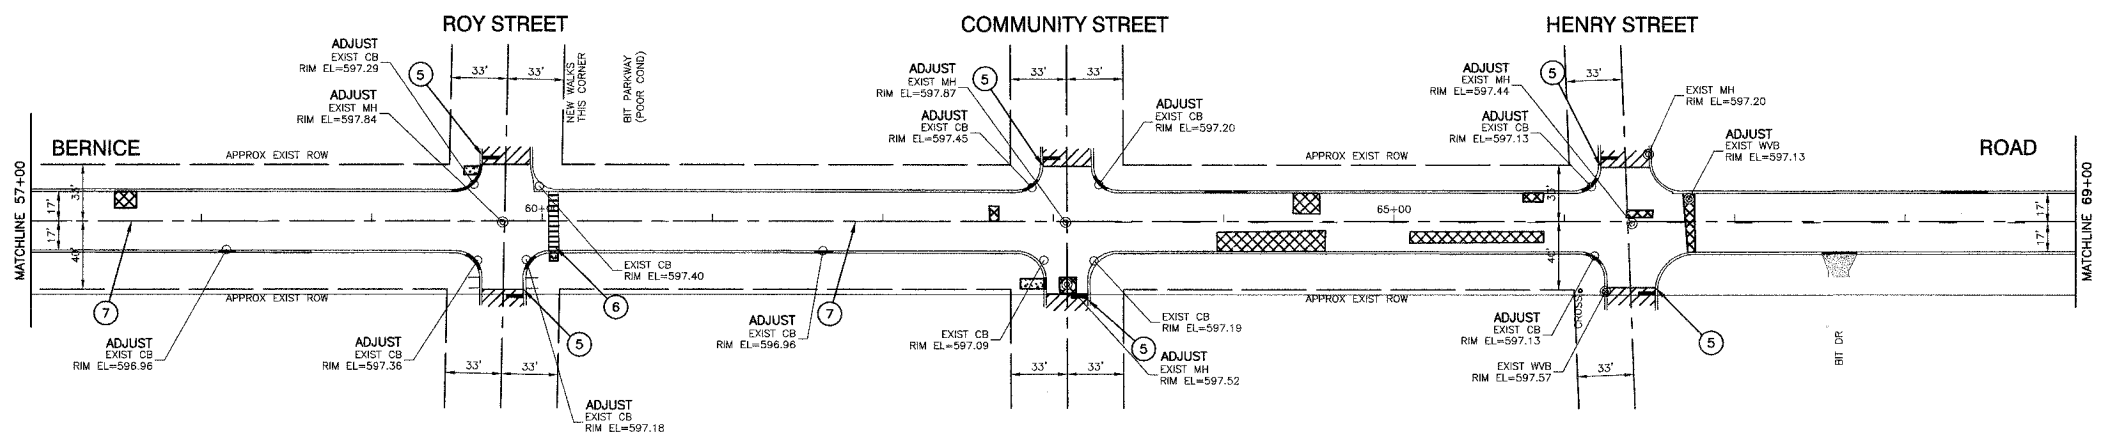


F. A. U. NO.	SECTION	COUNTY	TOTAL SHEETS	SHEET NO.
1683	02-00159-00-RS	COOK	8	6
STA. 45+00	TO STA. 69+00			
FED. ROAD DIST. NO.	BLANKS	FED. AID PROJECT	M-8003 (433)	

CONTRACT NO. 83913

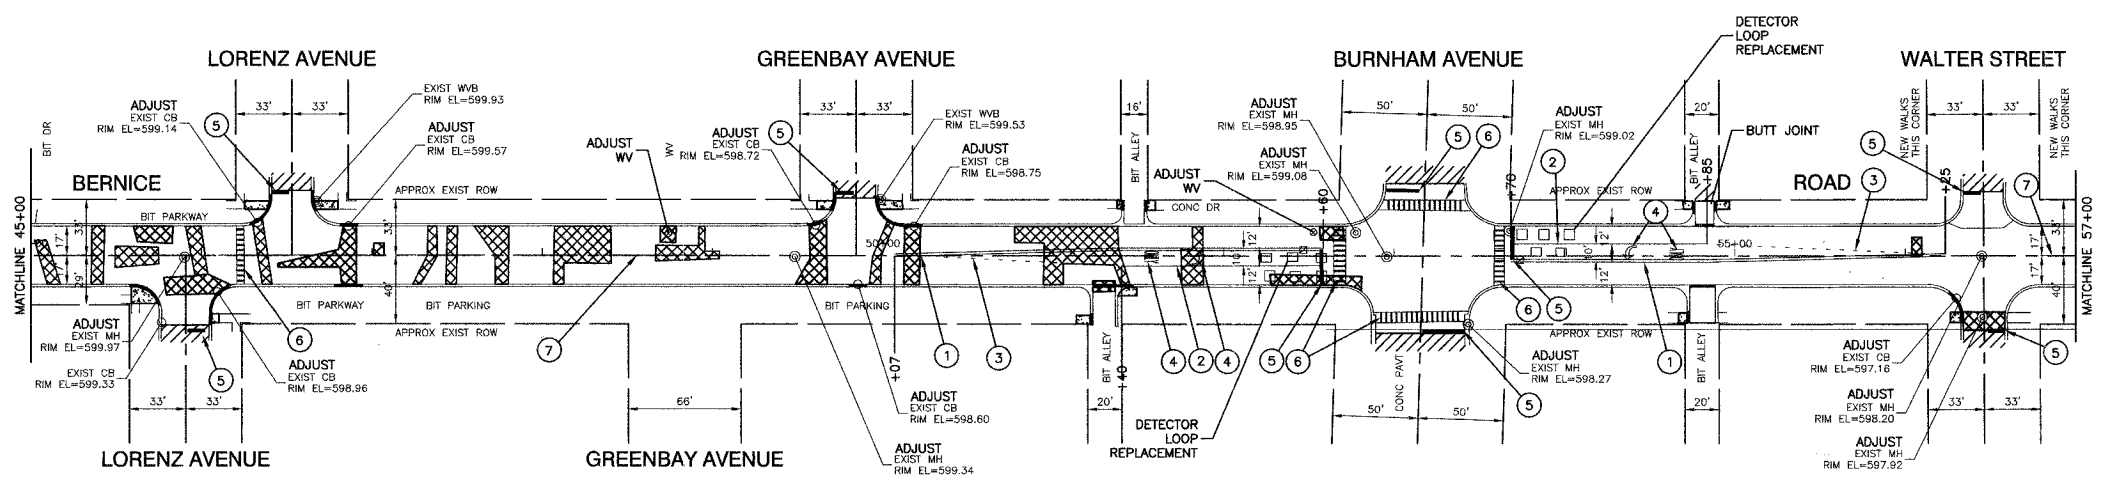

- STRIPING LEGEND**
- ① THERMOPLASTIC PAVEMENT MARKING - LINE 4" (DOUBLE YELLOW)
 - ② THERMOPLASTIC PAVEMENT MARKING - LINE 6" (WHITE TURN LANE)
 - ③ THERMOPLASTIC PAVEMENT MARKING - LINE 6" (WHITE TURN LANE SKIP DASH)
 - ④ THERMOPLASTIC PAVEMENT MARKING - LETTERS AND SYMBOLS
 - ⑤ THERMOPLASTIC PAVEMENT MARKING - LINE 24" (WHITE STOP BAR)
 - ⑥ THERMOPLASTIC PAVEMENT MARKING - LINE 12" (WHITE CROSSWALK)
 - ⑦ THERMOPLASTIC PAVEMENT MARKING - LINE 4" (YELLOW LANE LINE, 10 LINE - 30 SKIP)

- LEGEND**
- CONCRETE WALK REMOVAL AND REPLACEMENT
 - CONCRETE CURB AND GUTTER REMOVAL AND REPLACEMENT
 - LIMITS OF HOT-MIX ASPHALT SURFACE REMOVAL, 1 1/2"
 - CLASS D PATCHES
 - HOT-MIX ASPHALT DRIVEWAY REMOVAL & REPLACEMENT
 - CONCRETE DRIVEWAY REMOVAL & REPLACEMENT

REVISIONS	
NAME	DATE

ILLINOIS DEPARTMENT OF TRANSPORTATION

**BERNICE ROAD
ROADWAY AND
PAVEMENT MARKING PLANS**

SCALE: VERT. NA
HORIZ. 1"=50'
DATE 06/06/03

DRAWN BY EDG/LEL
CHECKED BY CMK

ROBINSON ENGINEERING, LTD.
CONSULTING REGISTERED PROFESSIONAL ENGINEERS
AND PROFESSIONAL LAND SURVEYORS
1700 SOUTH PARK AVE. SUITE 100, ELGIN, ILLINOIS 60120-3086

01419-PLAN-01 (03)