


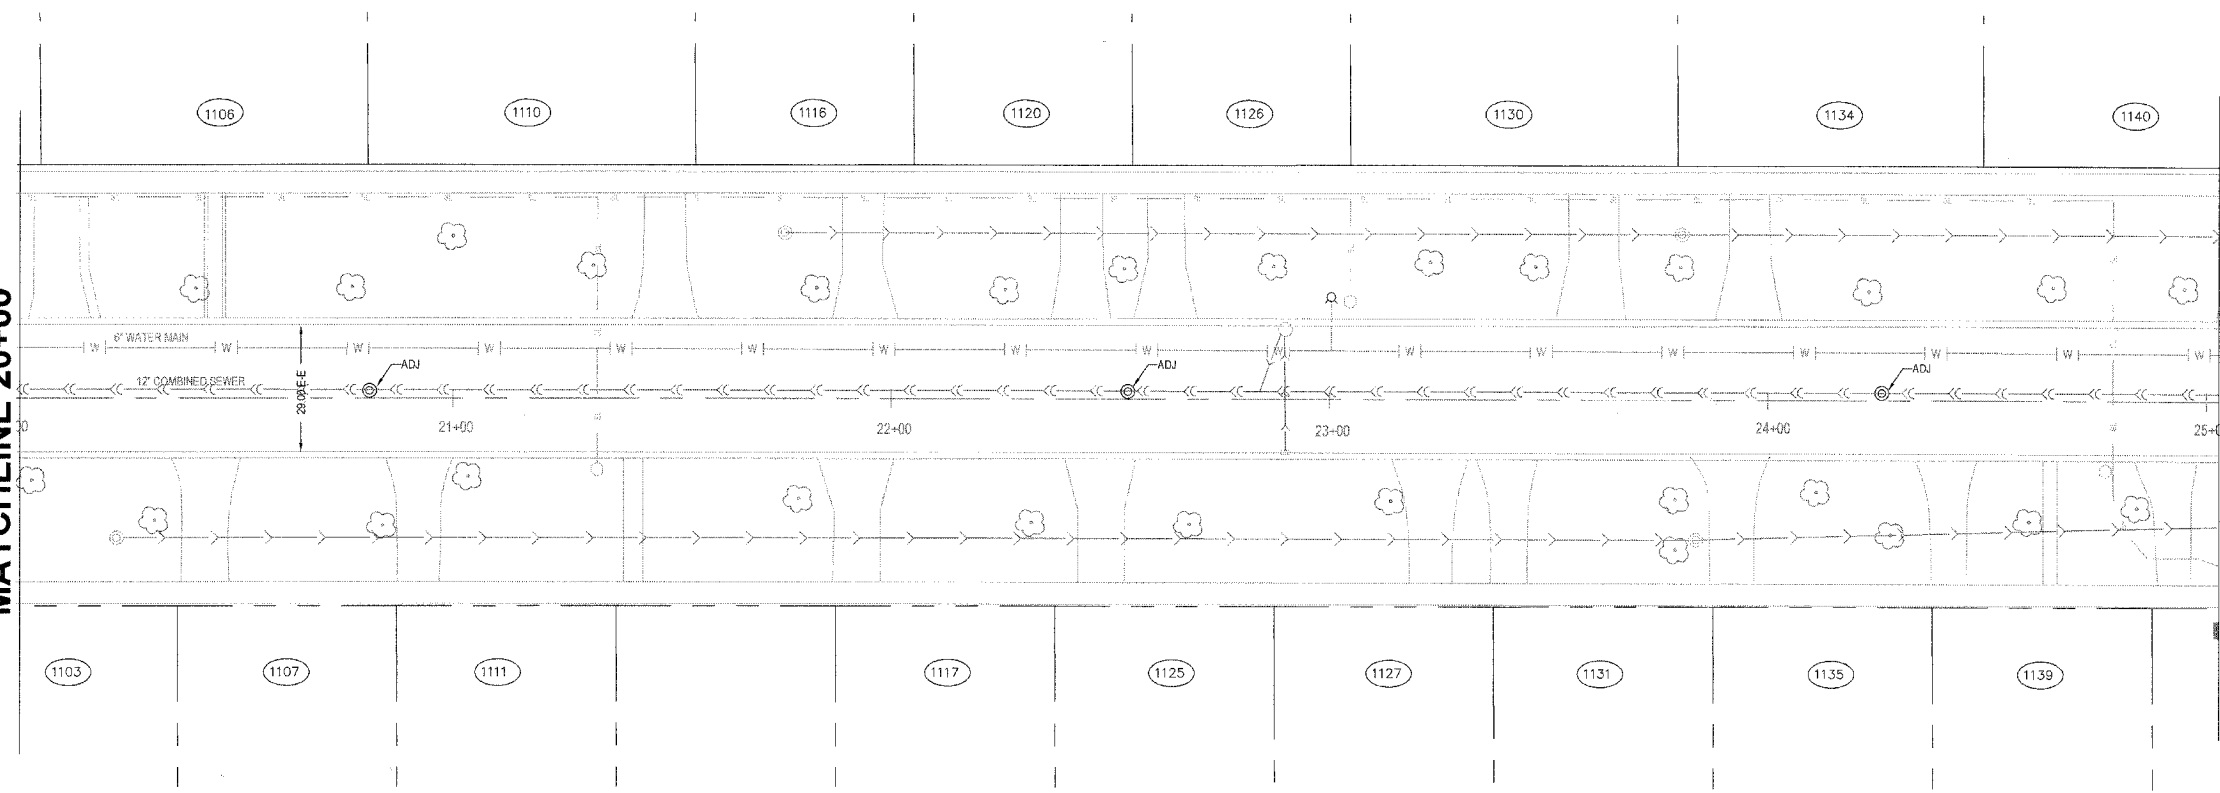


F.A.P. NO.	SECTION	COUNTY	TOTAL SHEETS	SHEET NO.
07-00083-00-RS		COOK	10	6
FED. ROAD DIST. NO. 1		ILLINOIS	HIGH PRIORITY PROJECT	
CONTRACT NO. 83915				

MATCHLINE 20+00

MATCHLINE 25+00



MATCHLINE 25+00

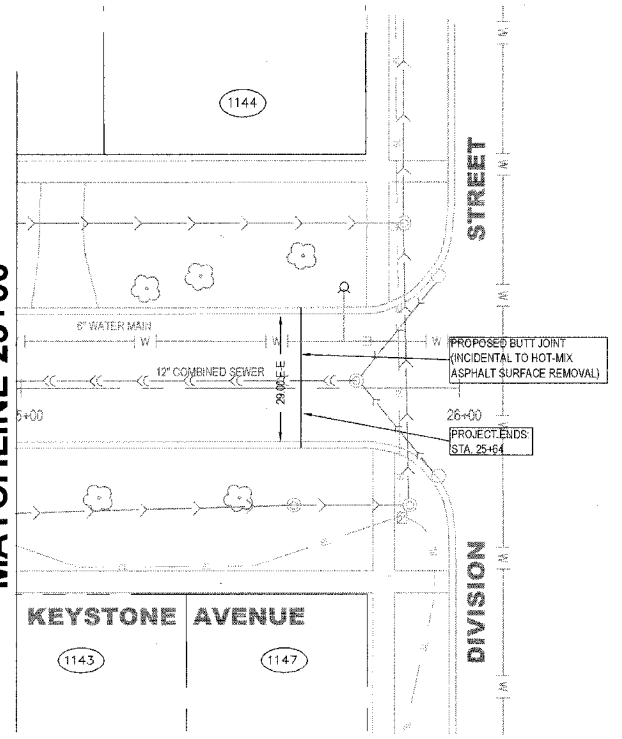

REVISIONS						
DATE	BY	DESCRIPTION	DATE	BY	DESCRIPTION	

DESIGNED: TJT
DRAWN: TJT
CHECKED: GWK
APPROVED: GWK DATE: 12/28/06



**VILLAGE OF RIVER FOREST**  
**ENGINEERING DEPARTMENT**  
 400 PARK AVE.  
 RIVER FOREST, IL 60305  
 (708) 366-8500

TITLE:  
 KEYSTONE AVENUE AND AUGUSTA STREET  
 RESURFACING IMPROVEMENTS  
 PLAN  
 SECTION NO: C7-00083-00-RS



SCALE: 1" = 20'
DATE: 12/28/2006
PROJ. NO: 4065
SHEET: 6 OF 10