



F.A.P. RTE.	SECTION	COUNTY	TOTAL SHEETS	SHEET NO.
	07-00087-00-RS	COOK	10	8
FED. ROAD DIST. NO. 1		ILLINOIS	HIGH PRIORITY PROJECT	
CONTRACT NO. 83915				


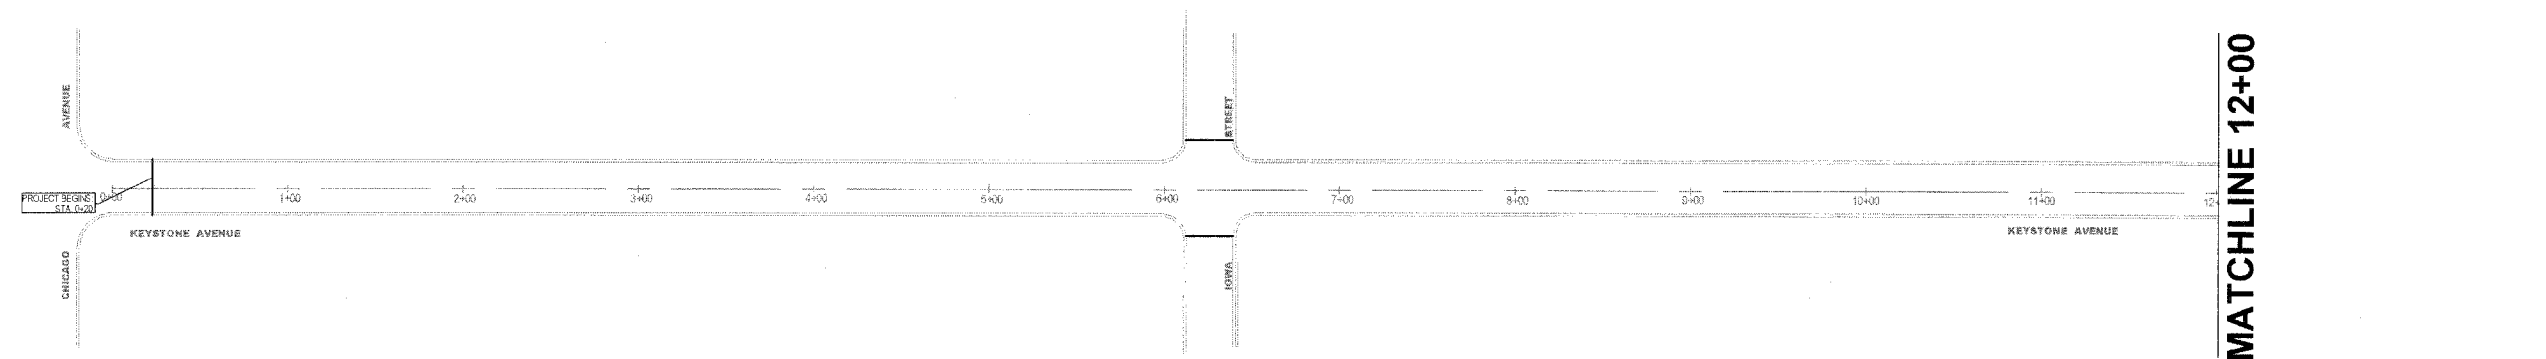


MATCHLINE 12+00

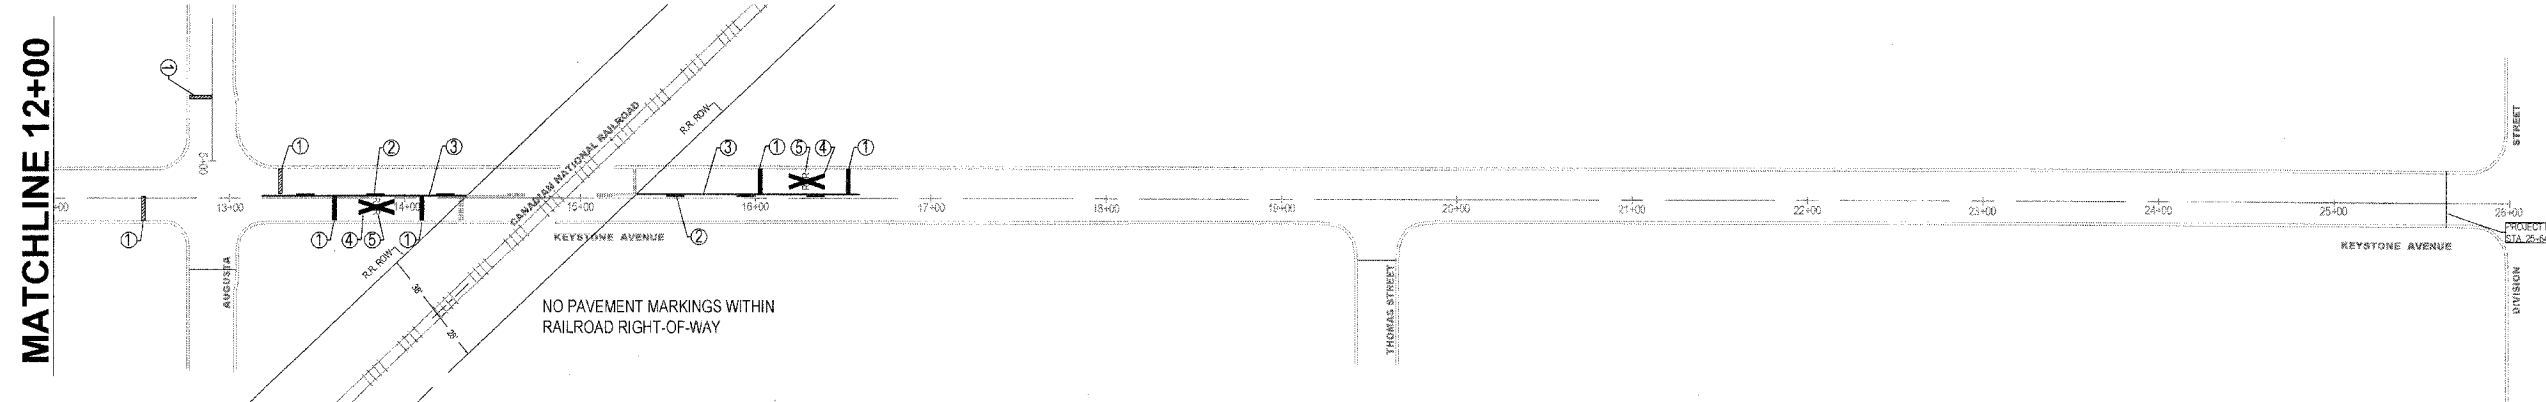

MATCHLINE 12+00

NO PAVEMENT MARKINGS WITHIN RAILROAD RIGHT-OF-WAY

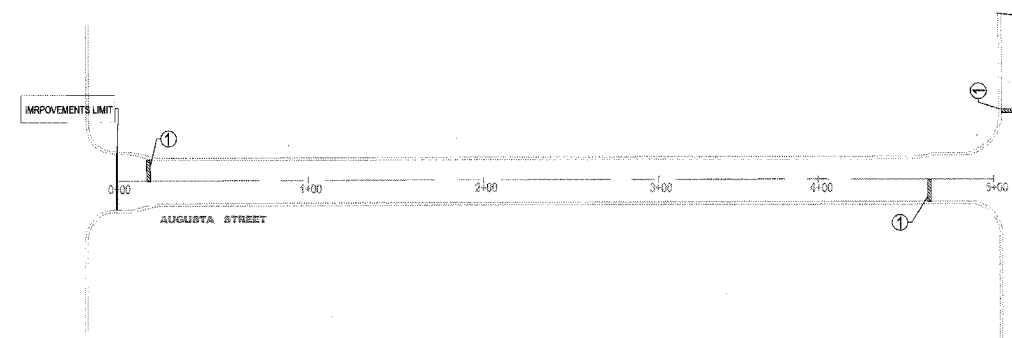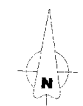

- ① THERMOPLASTIC PAVEMENT MARKING, 24" SOLID WHITE LINE, STOP BAR (TYP)
- ② THERMOPLASTIC PAVEMENT MARKING, 4" YELLOW SKIP DASH LANE LINE, (10' DASH, 30' DASH) (TYP)
- ③ THERMOPLASTIC PAVEMENT MARKING, 4" SOLID YELLOW LANE LINE, (TYP)
- ④ THERMOPLASTIC PAVEMENT MARKING, 16" SOLID WHITE, RAILROAD GRADE CROSSING
- ⑤ THERMOPLASTIC LETTERS, WHITE RAILROAD GRADE CROSSING RR

REVISIONS					
DATE	BY	DESCRIPTION	DATE	BY	DESCRIPTION

DESIGNED: TJT  
 DRAWN: TJT  
 CHECKED: GWK  
 APPROVED: GWK DATE 12/28/06



TITLE:  
 KEYSTONE AVENUE AND AUGUSTA STREET  
 RESURFACING IMPROVEMENTS  
 PAVEMENT MARKING PLAN  
 SECTION NO: 07-00083-00-RS



SCALE	1" = 50'
DATE	12/28/2006
PROJ. NO.	4065
SHEET	8 OF 10