


SECTION	COUNTY	TOTAL SHEETS	SHEET NO.
06-00031-00-PV	COOK	14	7
VICTORIA AVENUE, ATWOOD AVENUE, HARDING AVENUE, & HERBERT AVENUE			
FED. ROAD DIST. NO. 7	ILLINOIS	FED. AID PROJECT HPP-0224(004)	

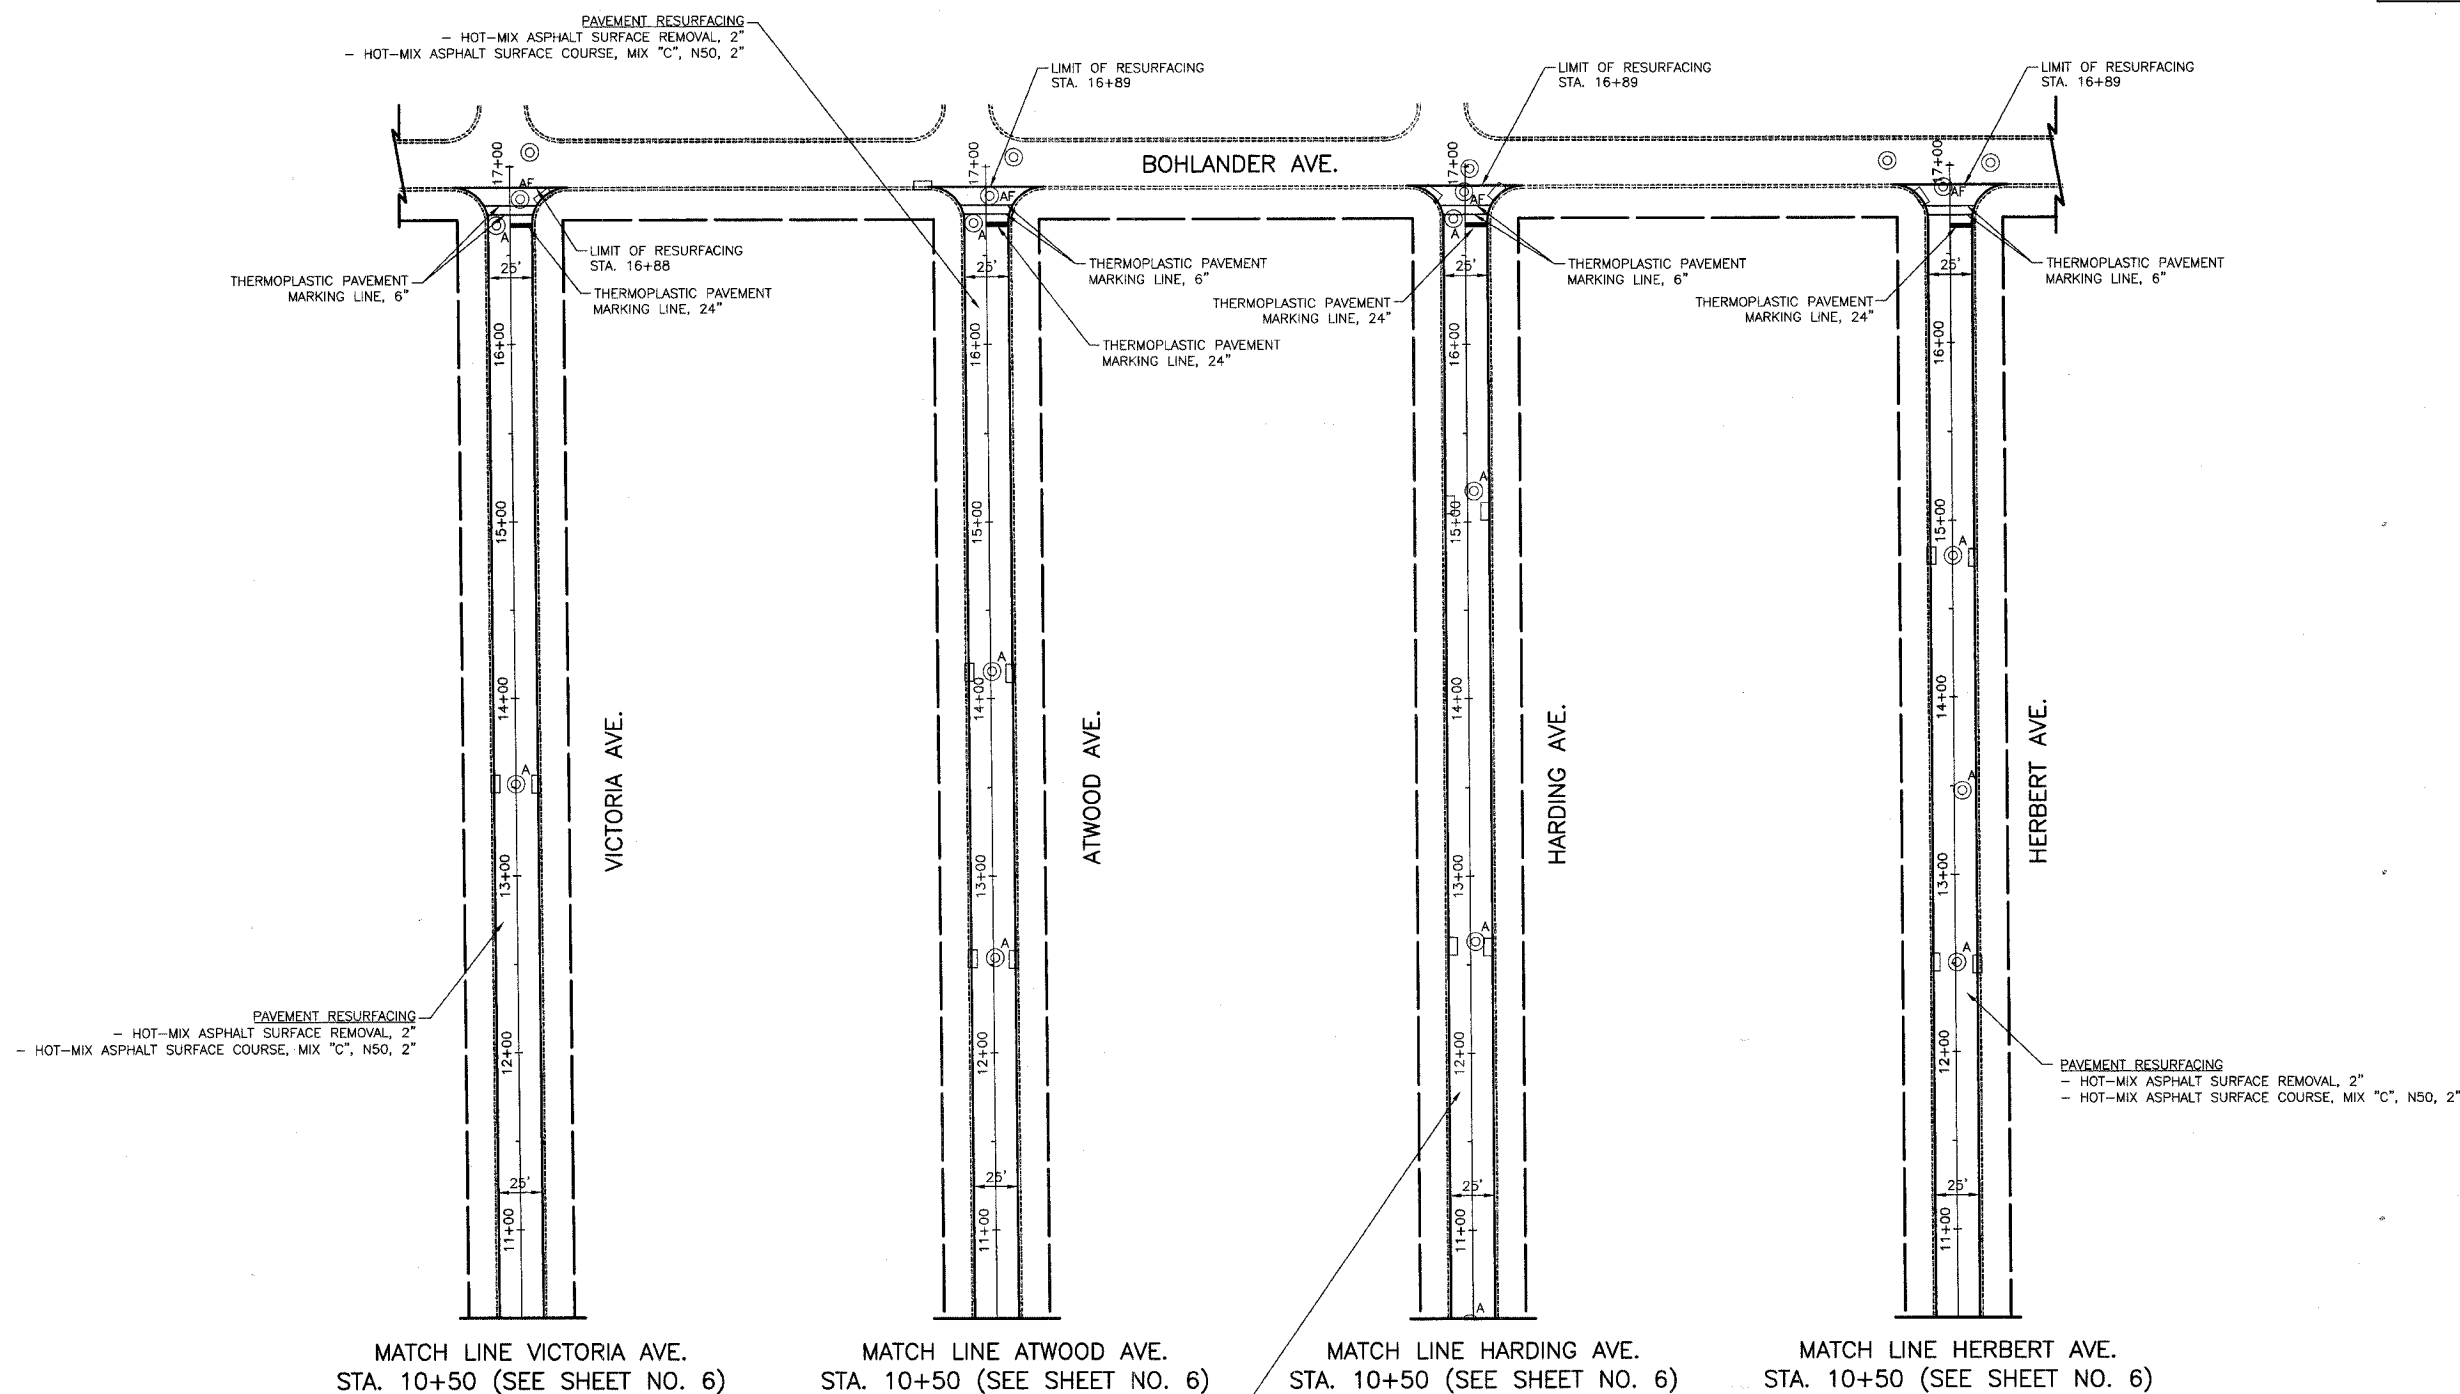

LEGEND

- A FRAMES AND LIDS TO BE ADJUSTED (SPECIAL)
- AF FRAMES AND LIDS TO BE ADJUSTED (SPECIAL)
FRAMES AND LIDS, TYPE 1, CLOSED LID
- ⊙ EXISTING MANHOLE
- EXISTING INLET

PAVEMENT RESURFACING
- HOT-MIX ASPHALT SURFACE REMOVAL, 2"
- HOT-MIX ASPHALT SURFACE COURSE, MIX "C", N50, 2"

REVISIONS	
NAME	DATE

ILLINOIS DEPARTMENT OF TRANSPORTATION

RESURFACING PLAN

VICTORIA AVENUE, ATWOOD AVENUE, HARDING AVENUE,
& HERBERT AVENUE (ALBIN TERR. TO BOHLANDER AVE.)

HORIZ: 50 0 50
SCALE IN FEET

DATE: 2-23-07
CHECKED BY: D.N.M.

..\\1974_plan_04.dwg[layout1]
PLOTTED: Friday, 23 Feb 2007 -- 7:06am
SAVED: Thursday, 22 Feb 2007 -- 4:49pm

