


SECTION	COUNTY	TOTAL SHEETS	SHEET NO.
06-00031-00-PV	COOK	14	10
SPEECHLEY AVENUE, SPENCER AVENUE, & BOHLANDER AVENUE			
FED. ROAD DIST. NO. 7 ILLINOIS FED. AID PROJECT HFP-0224(004)			

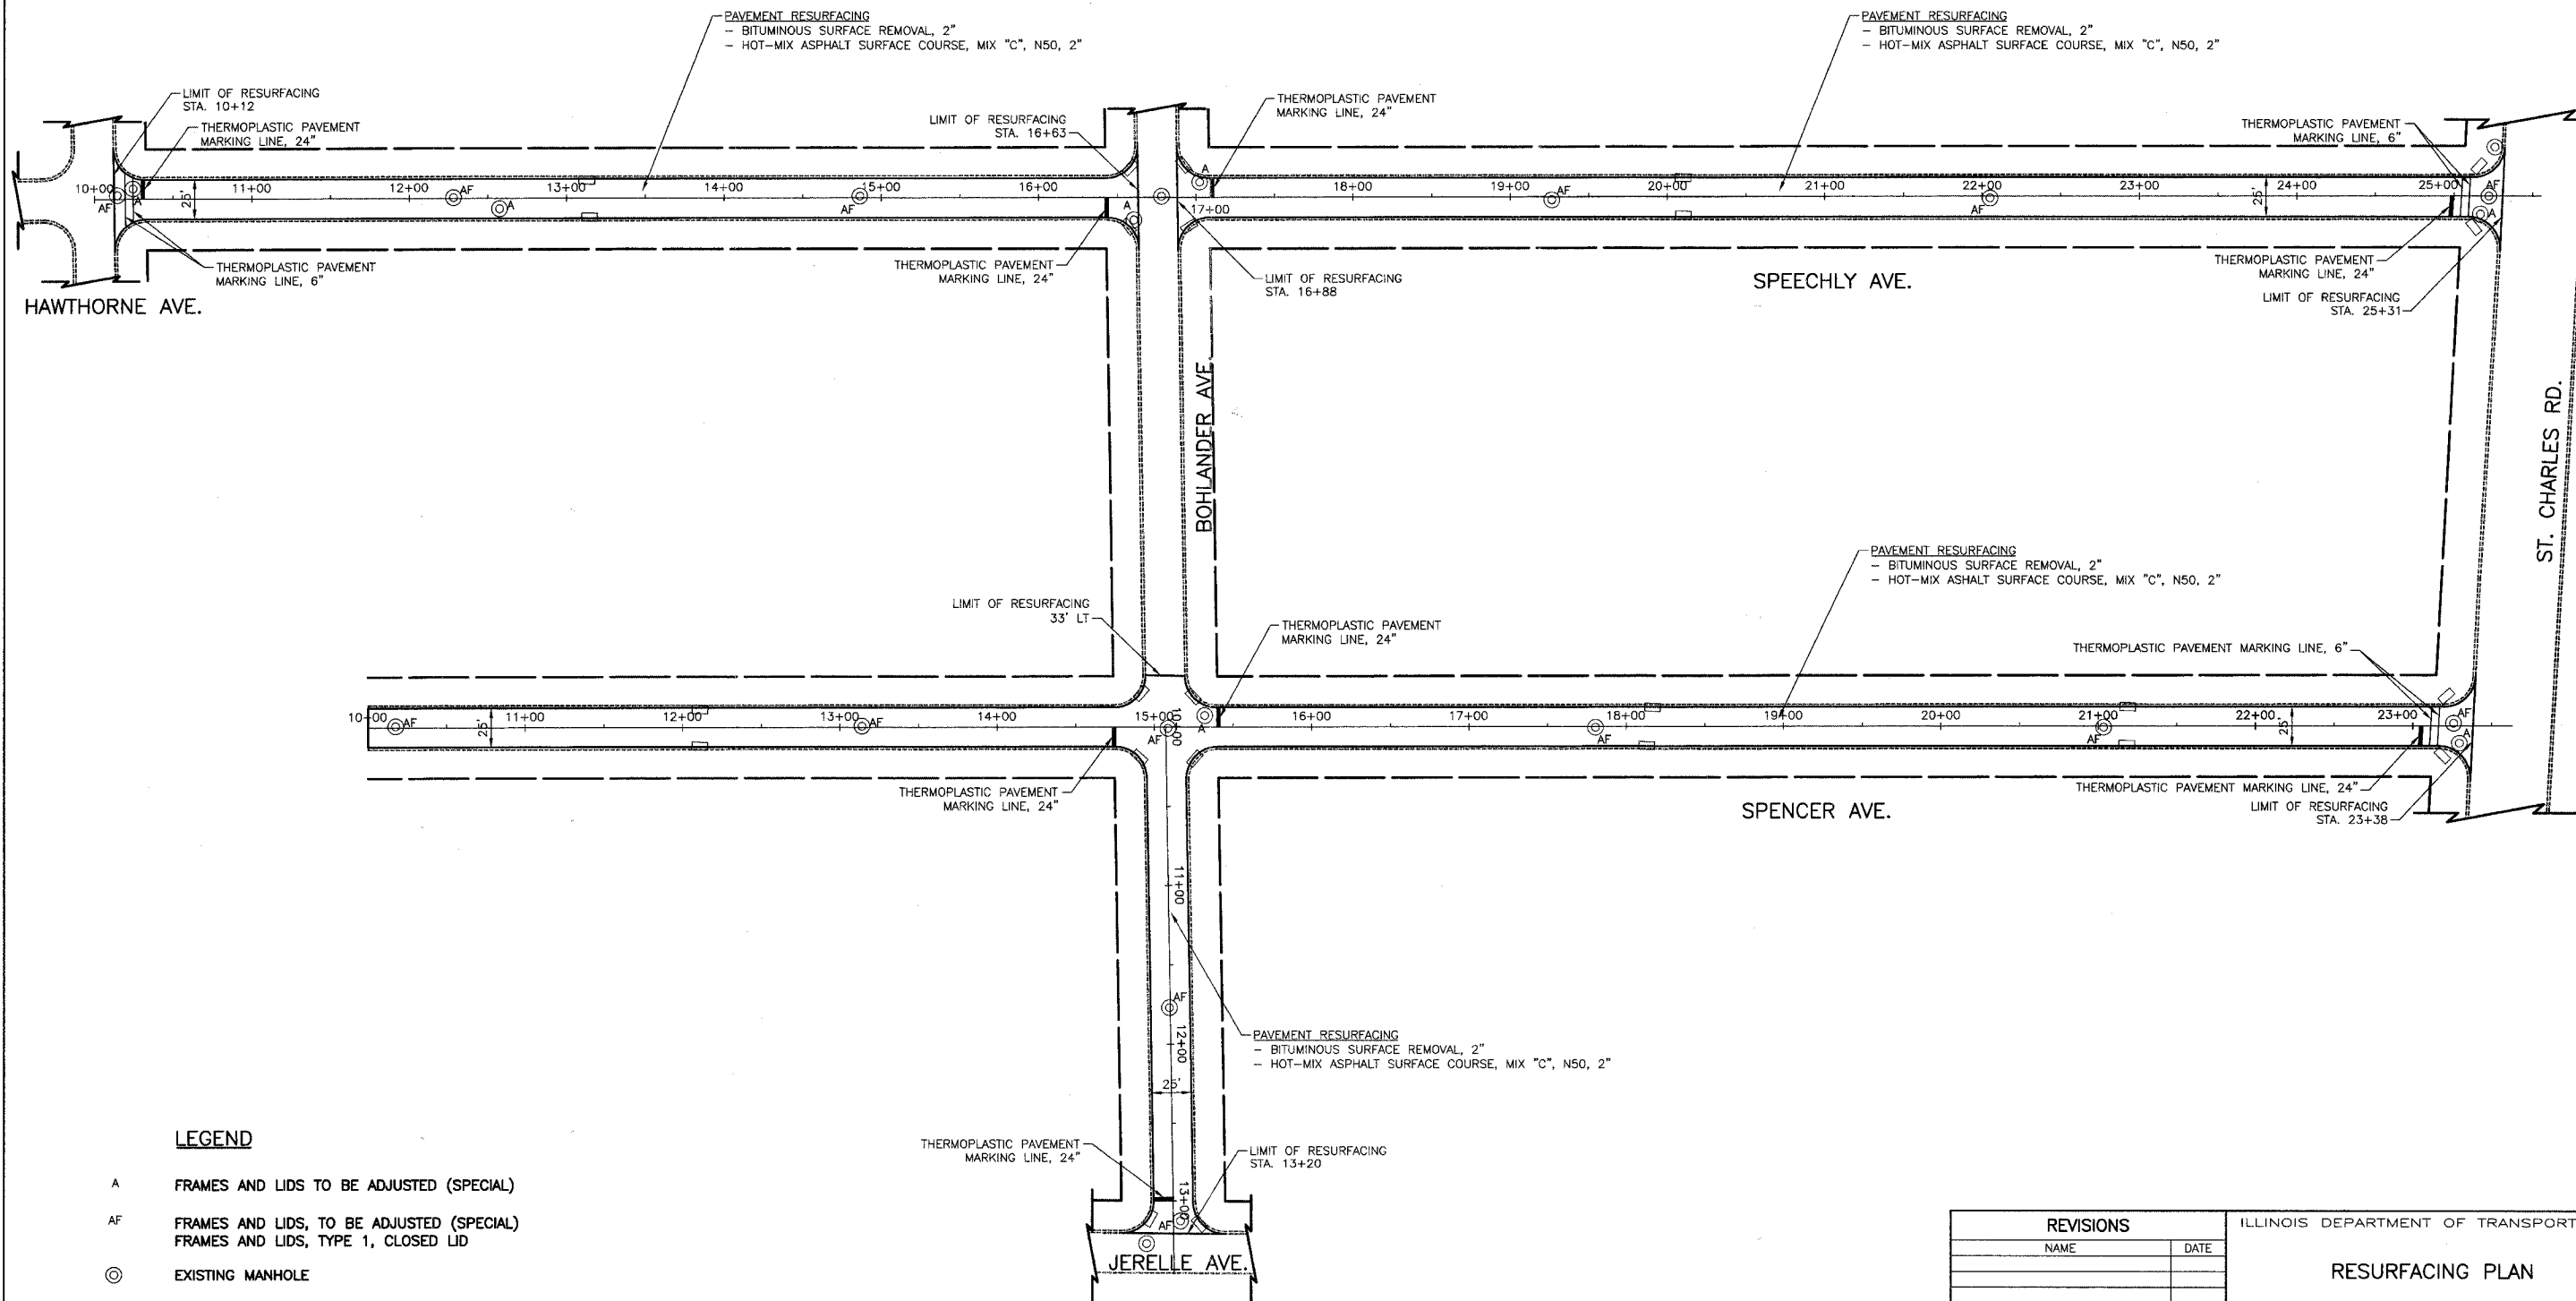

**LEGEND**

- A FRAMES AND LIDS TO BE ADJUSTED (SPECIAL)
- AF FRAMES AND LIDS, TO BE ADJUSTED (SPECIAL)  
FRAMES AND LIDS, TYPE 1, CLOSED LID
- ⊙ EXISTING MANHOLE
- EXISTING INLET

REVISIONS	
NAME	DATE

ILLINOIS DEPARTMENT OF TRANSPORTATION

**RESURFACING PLAN**

SPEECHLEY AVENUE (HAWTHORNE AVE. TO ST. CHARLES RD.), SPENCER AVENUE (END TO ST. CHARLES RD.) & BOHLANDER AVENUE (SPANCER AVE. TO JERELLE AVE.)

HORIZ: 50 0 50  
SCALE IN FEET

DATE: 2-23-07  
CHECKED BY: D.N.M.

..\19\4\_plan\_07.dwg[Layout1]  
 PLOTTED: Friday, 23 Feb 2007 - 7:07am  
 SAVED: Thursday, 22 Feb 2007 - 4:31pm

