


F.A.U. RTE.	SECTION	COUNTY	TOTAL SHEETS	SHEET NO.
3869	06-00030-00-FP	MCHENRY	56	21
PAVEMENT MARKING AND SIGNING PLAN				
FED. ROAD DIST. NO. 7 ILLINOIS FED. AID PROJECT M-8003641				

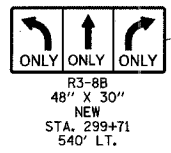


REMOVE EXISTING PAVEMENT MARKINGS WITHIN THE ALGONQUIN ROAD MEDIAN TO THE WEST OF HALIGUS ROAD AS FOLLOWS:
HOT-MIX ASPHALT SURFACE REMOVAL, 1 1/2"
HOT-MIX ASPHALT SURFACE COURSE, MIX "D", N50 1 1/2"

LIMITS OF THIS WORK SHALL BE FROM THE START OF THE LEFT TURN TAPER TO THE PROPOSED STOP BAR (480') AND SHALL BE WIDE ENOUGH TO ENTIRELY REMOVE THE EXISTING MEDIAN PAVEMENT MARKINGS. AT THE DIRECTION OF THE ENGINEER, THIS WORK SHALL BE DELETED AND ACCOMPLISHED THROUGH THE USE OF THE PAY ITEM "PAVEMENT MARKING REMOVAL" AND NO ADDITIONAL COMPENSATION SHALL BE ALLOWED FOR THE DELETION OF THE ITEMS LISTED ABOVE.

- GENERAL NOTES**
- DIMENSIONS TO PAVEMENT MARKINGS ARE TO THE CENTER OF A SINGLE LINE OR THE CENTER OF GAP FOR A DOUBLE LINE.
 - SEE I.D.O.T. DETAIL TC-13 (SHEET NO. 39) FOR TURN LANE MARKING DETAILS.
 - ALL PERMANENT PAVEMENT MARKINGS SHALL BE THERMOPLASTIC UNLESS OTHERWISE INDICATED.
 - SEE SHEET NO. 3 FOR ADDITIONAL SIGNING REQUIREMENTS.
 - REMOVE CONFLICTING RAISED REFLECTIVE PAVEMENT MARKERS WITHIN THE MEDIAN ON ALGONQUIN ROAD. REPLACE WITH NEW RAISED REFLECTIVE PAVEMENT MARKERS IN ACCORDANCE WITH I.D.O.T. DETAIL TC-11 (SHEET NO. 38).

LEGEND

NEW	SIGN PANEL TYPE 1 AND TELESCOPING STEEL SIGN SUPPORT
REL	RELOCATE SIGN PANEL ASSEMBLY, TYPE A AND NEW TELESCOPING STEEL SIGN SUPPORT
REM	REMOVE SIGN ASSEMBLY, TYPE A
EXISTING SIGN	EXISTING SIGN
PROPOSED SIGN	PROPOSED SIGN
PROPOSED WHITE LETTERS AND SYMBOLS	PROPOSED WHITE LETTERS AND SYMBOLS

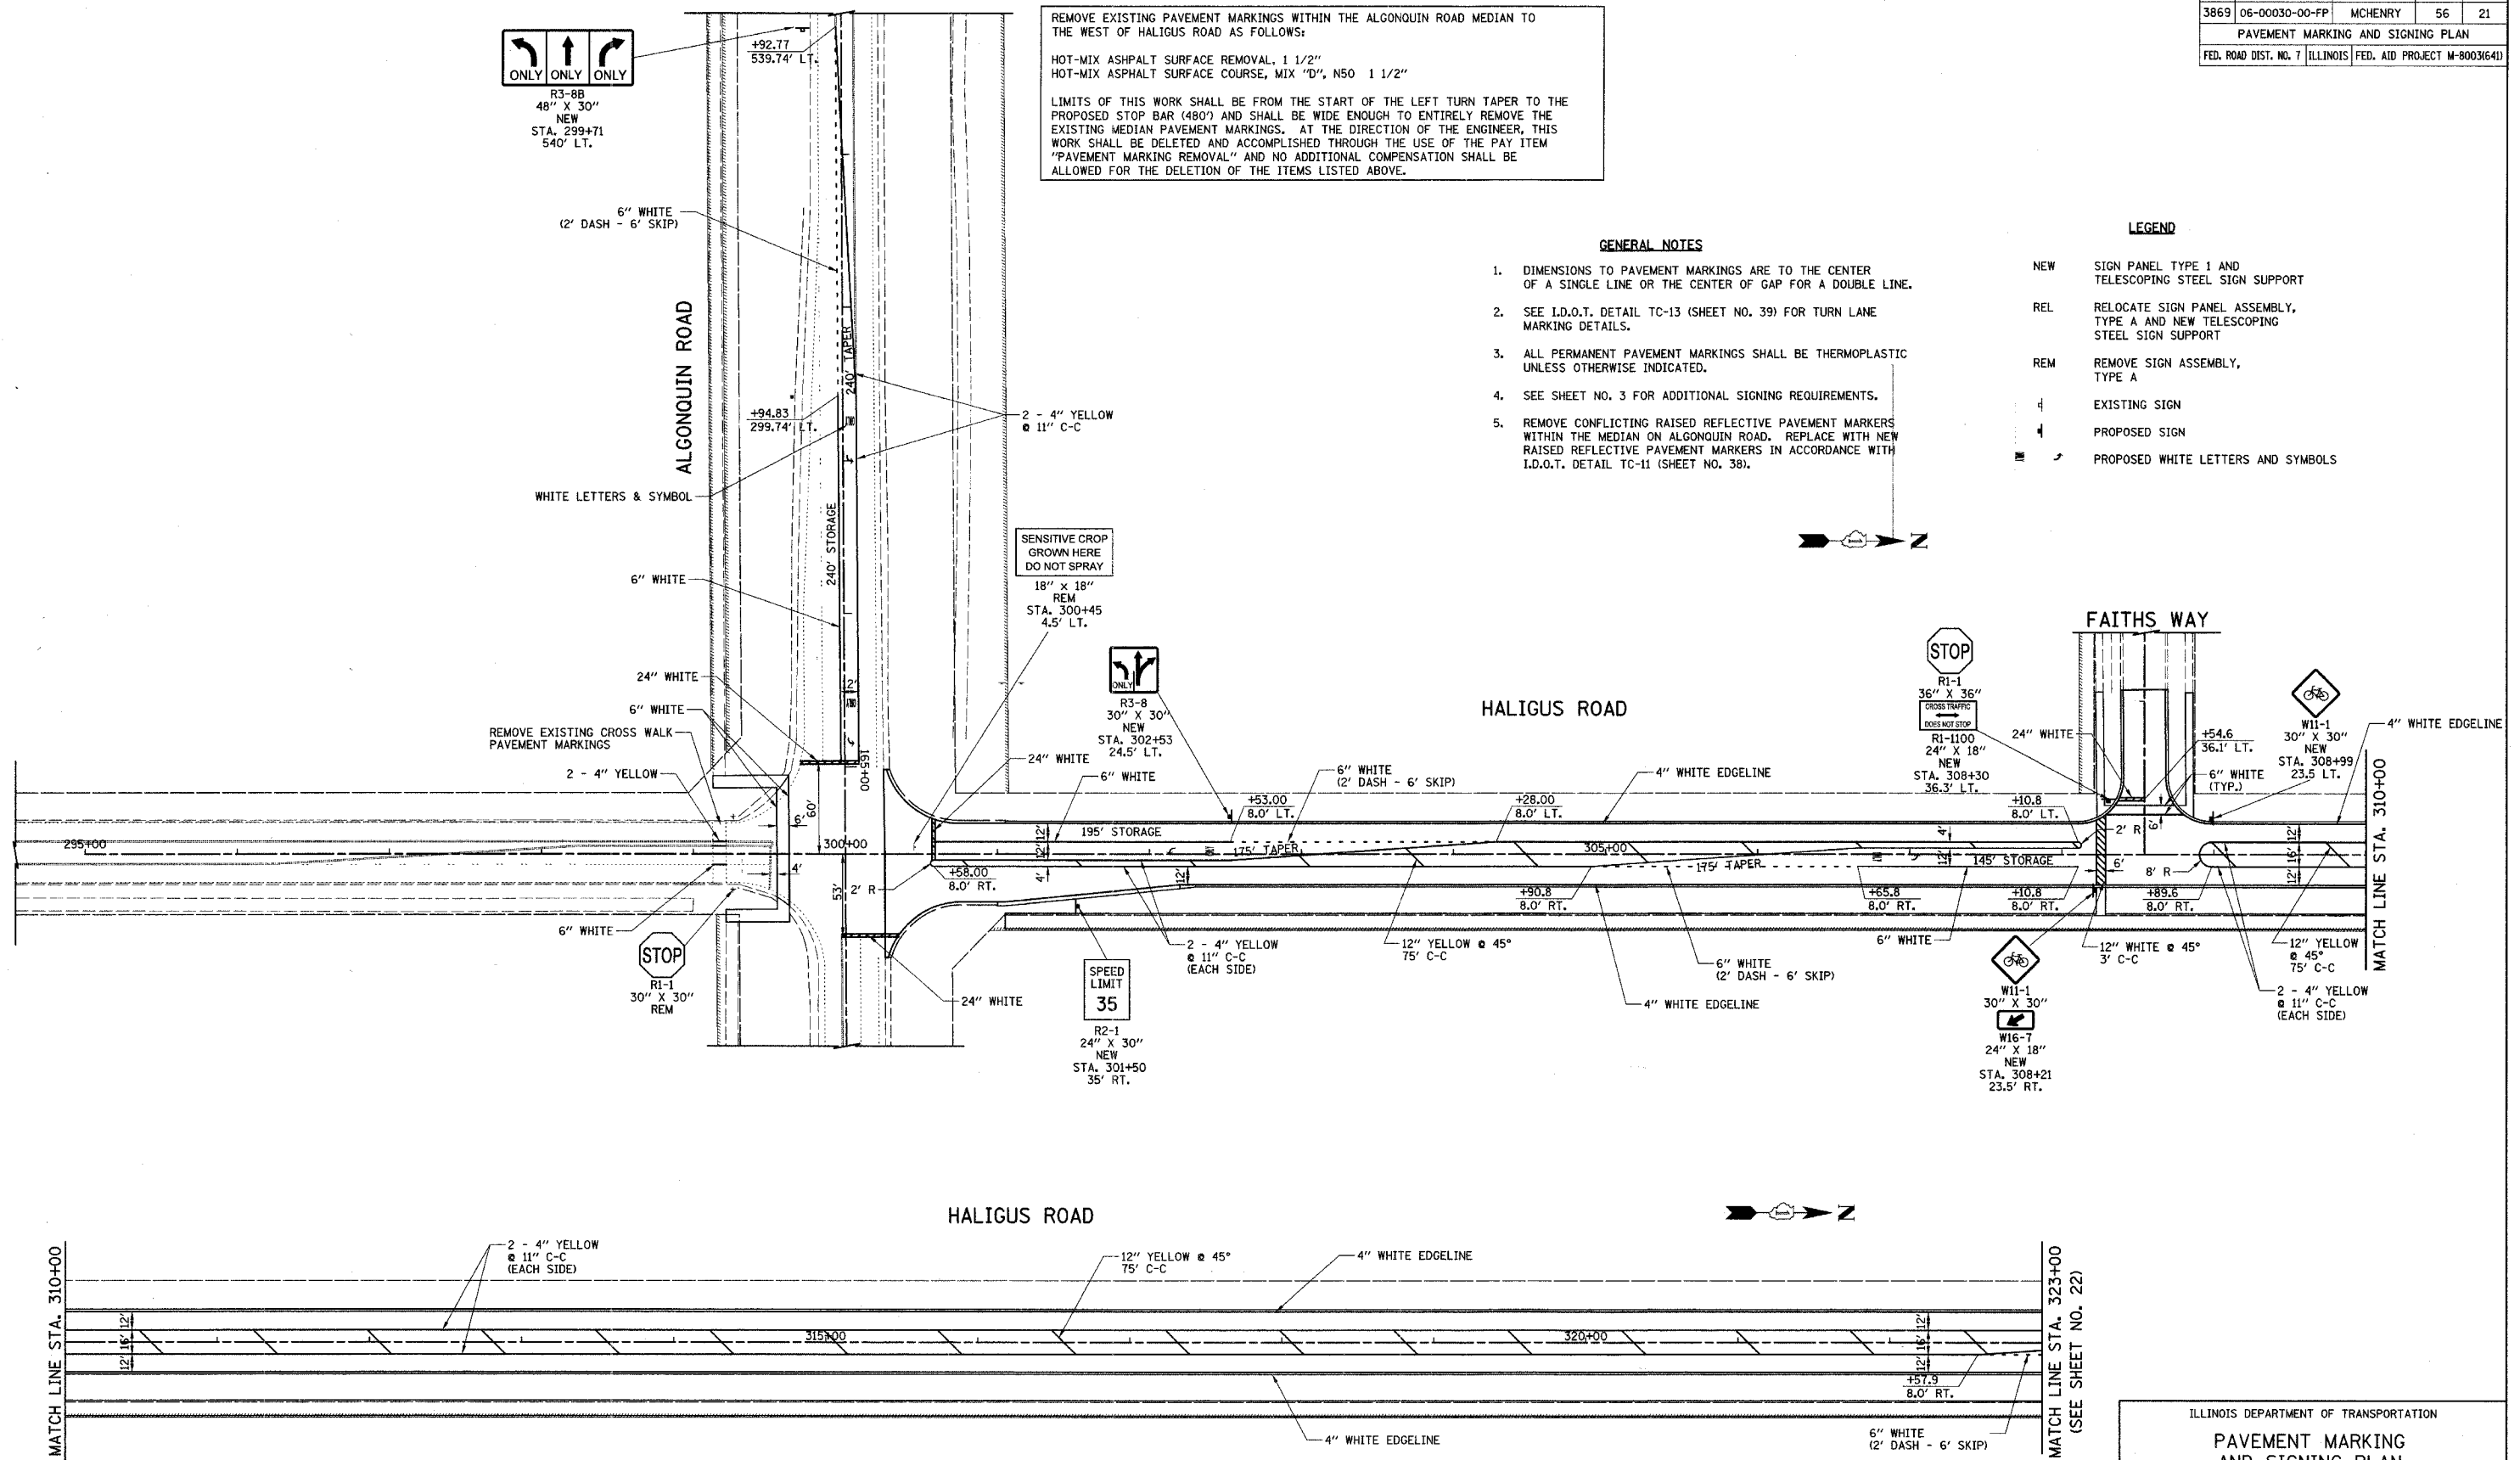

ILLINOIS DEPARTMENT OF TRANSPORTATION

PAVEMENT MARKING AND SIGNING PLAN

HALIGUS ROAD

STA. 300+25.91 TO STA. 323+00

50 0 50
SCALE IN FEET

DATE: 3/7/07
DESIGNED BY: DJK
CHECKED BY: JRV