


PLOT DATE = DATE
 PLOT SCALE = SCALE
 REFERENCE = REF

ORIGINAL SURVEY PLOTTED
 NOTE BOOK NO.
 BY DATE

FINAL SURVEY PLOTTED
 NOTE BOOK NO.
 BY DATE

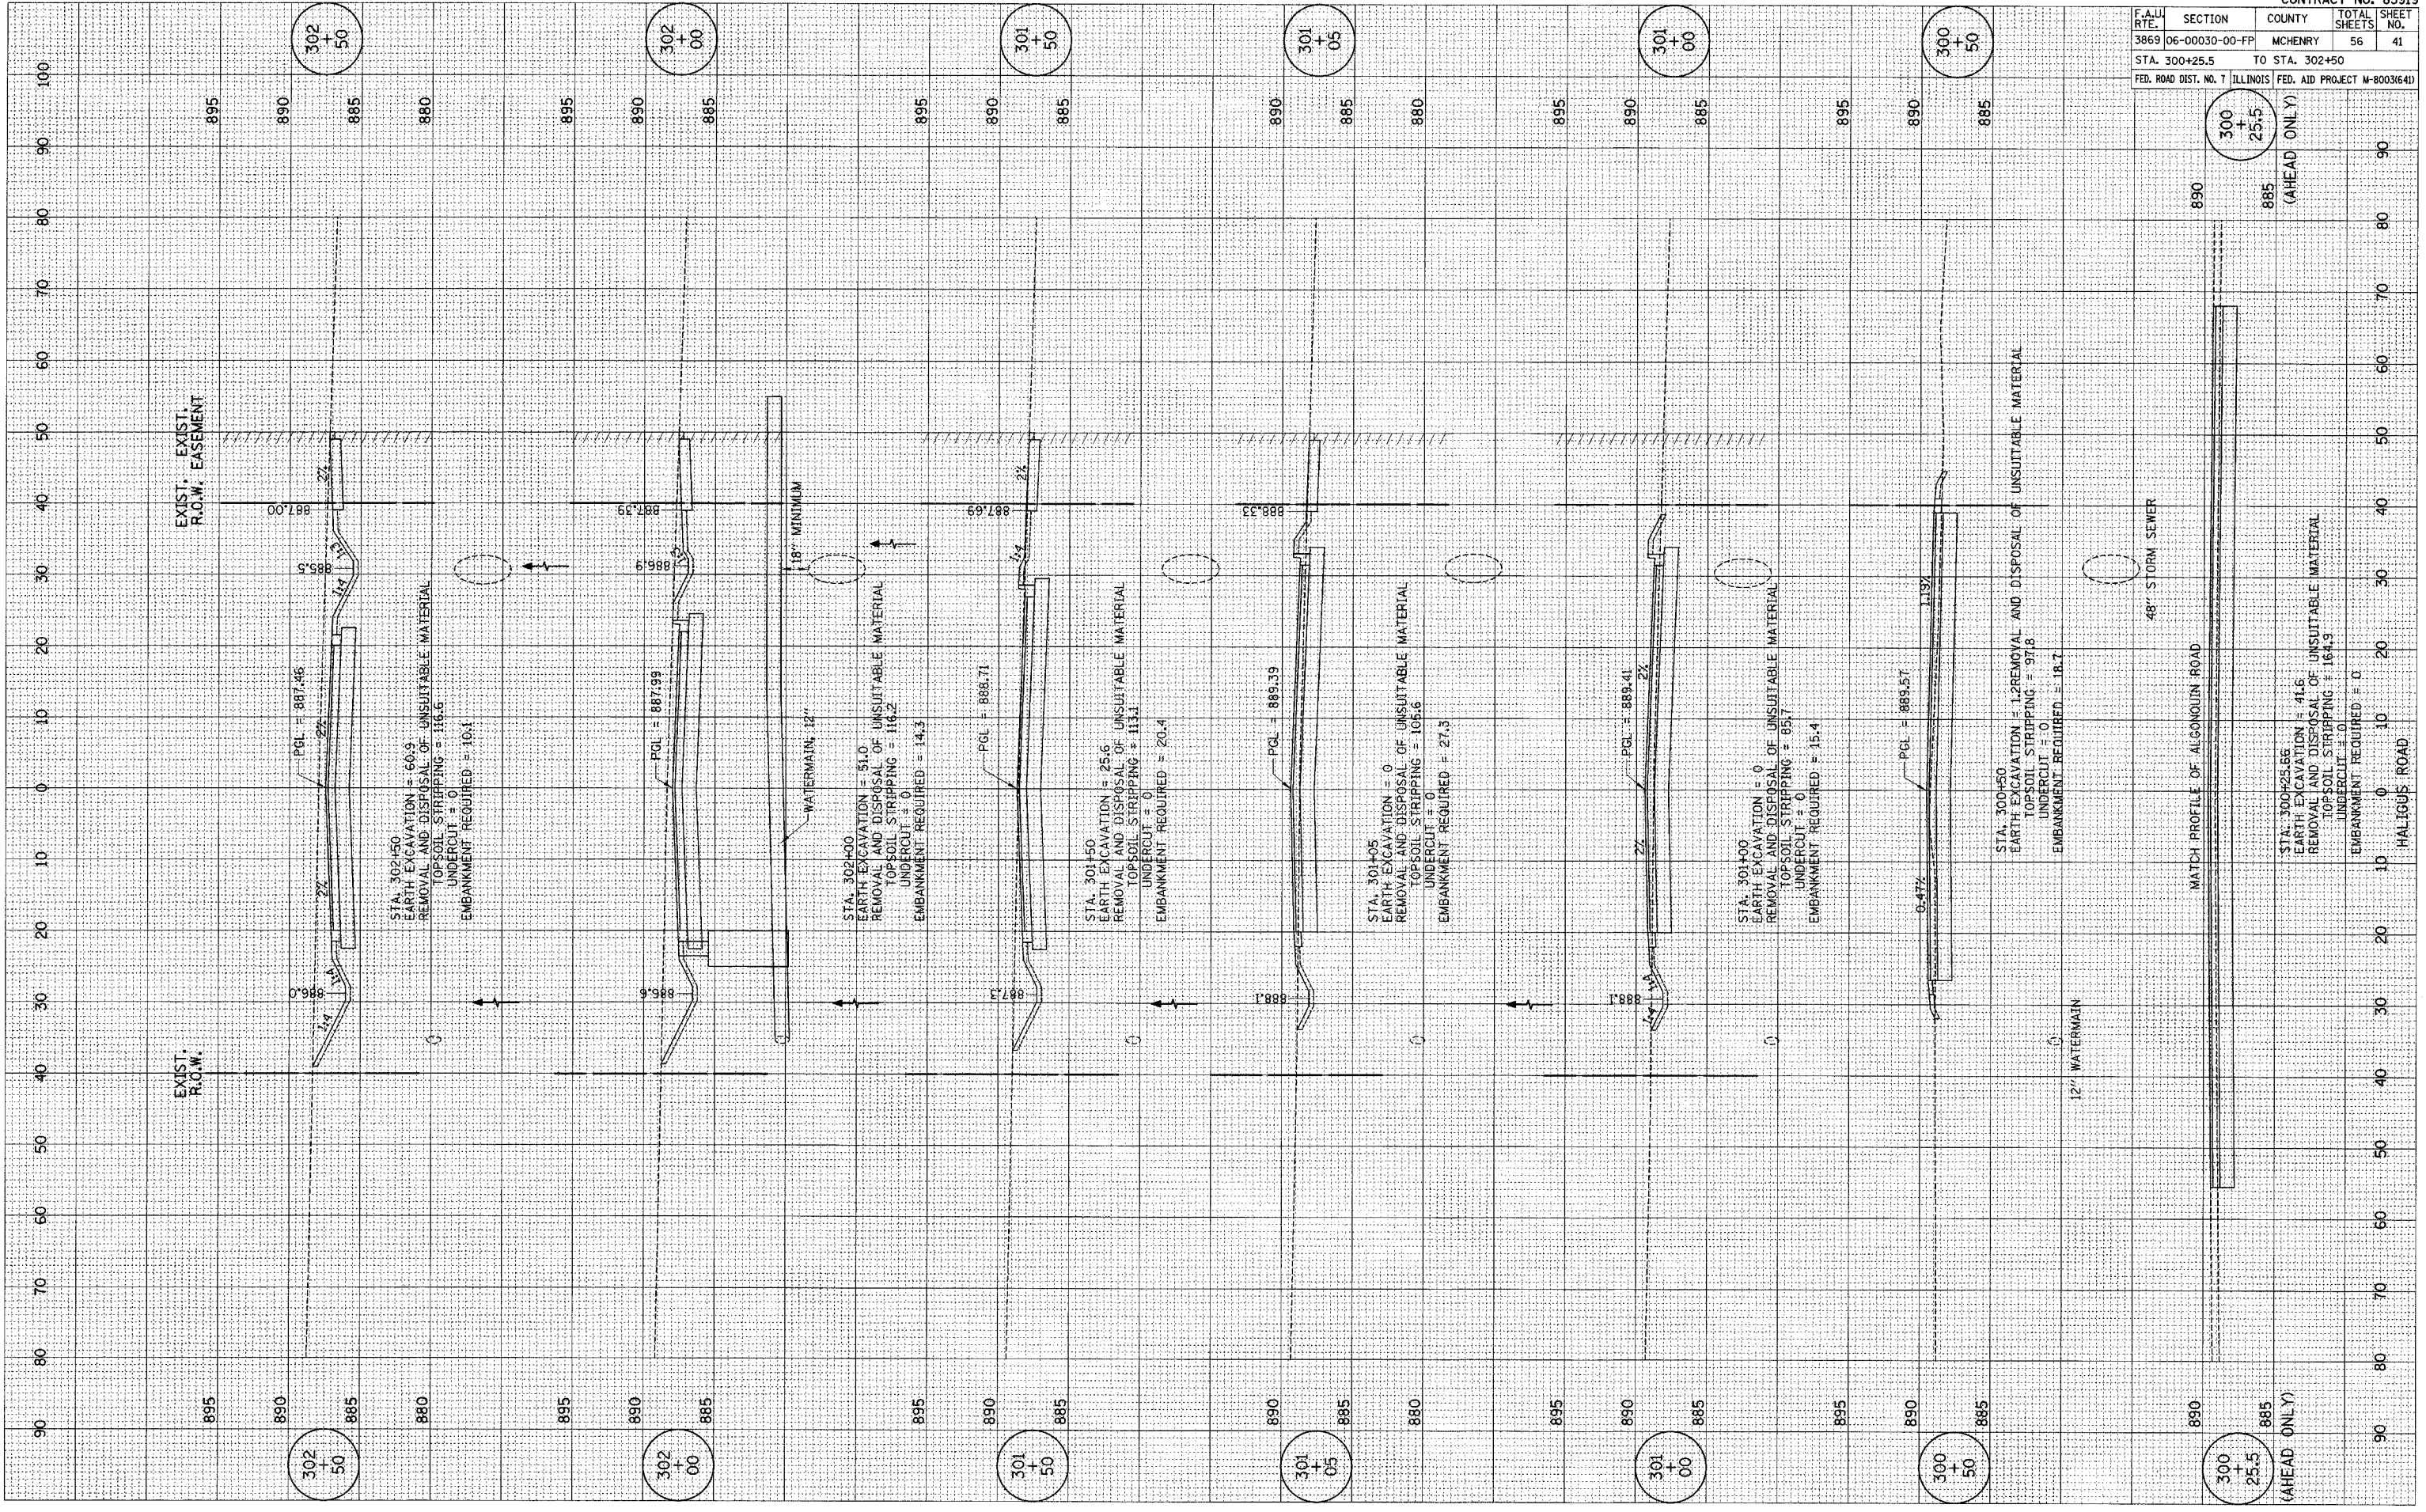

F.A.U. RTE.	SECTION	COUNTY	TOTAL SHEETS	SHEET NO.
3869	06-00030-00-FP	MCHENRY	56	41
STA. 300+25.5		TO STA. 302+50		
FED. ROAD DIST. NO. 7		ILLINOIS		
		FED. AID PROJECT W-800364D		

300 + 25.5
 (AHEAD ONLY)

300 + 25.5
 (AHEAD ONLY)

HALIGUIS ROAD

MATCH PROFILE OF ALGOLIN ROAD

12" WATERMAIN

48" STORM SEWER

EXIST. EXIST. R.O.W. EASEMENT

EXIST. R.O.W.

STA. 302+50
 EARTH EXCAVATION = 60.9
 REMOVAL AND DISPOSAL OF UNSUITABLE MATERIAL
 TOPSOIL STRIPPING = 116.6
 UNDERCUT = 0
 EMBANKMENT REQUIRED = 10.1

STA. 302+00
 EARTH EXCAVATION = 51.0
 REMOVAL AND DISPOSAL OF UNSUITABLE MATERIAL
 TOPSOIL STRIPPING = 116.2
 UNDERCUT = 0
 EMBANKMENT REQUIRED = 14.3

STA. 301+50
 EARTH EXCAVATION = 25.6
 REMOVAL AND DISPOSAL OF UNSUITABLE MATERIAL
 TOPSOIL STRIPPING = 113.1
 UNDERCUT = 0
 EMBANKMENT REQUIRED = 20.4

STA. 301+05
 EARTH EXCAVATION = 0
 REMOVAL AND DISPOSAL OF UNSUITABLE MATERIAL
 TOPSOIL STRIPPING = 106.6
 UNDERCUT = 0
 EMBANKMENT REQUIRED = 27.3

STA. 301+00
 EARTH EXCAVATION = 0
 REMOVAL AND DISPOSAL OF UNSUITABLE MATERIAL
 TOPSOIL STRIPPING = 65.7
 UNDERCUT = 0
 EMBANKMENT REQUIRED = 15.4

STA. 300+50
 EARTH EXCAVATION = 1.2
 REMOVAL AND DISPOSAL OF UNSUITABLE MATERIAL
 TOPSOIL STRIPPING = 97.8
 UNDERCUT = 0
 EMBANKMENT REQUIRED = 18.7

STA. 300+25.5
 EARTH EXCAVATION = 41.6
 REMOVAL AND DISPOSAL OF UNSUITABLE MATERIAL
 TOPSOIL STRIPPING = 164.3
 UNDERCUT = 0
 EMBANKMENT REQUIRED = 0