


PLOT DATE = 04/25/08
 PLOT SCALE = AS SHOWN
 REFERENCE = #REF#

ORIGINAL SURVEY PLOTTED TEMPLATE NO. AREAS CHECKED

FINAL SURVEY PLOTTED TEMPLATE NO. AREAS CHECKED

BY DATE

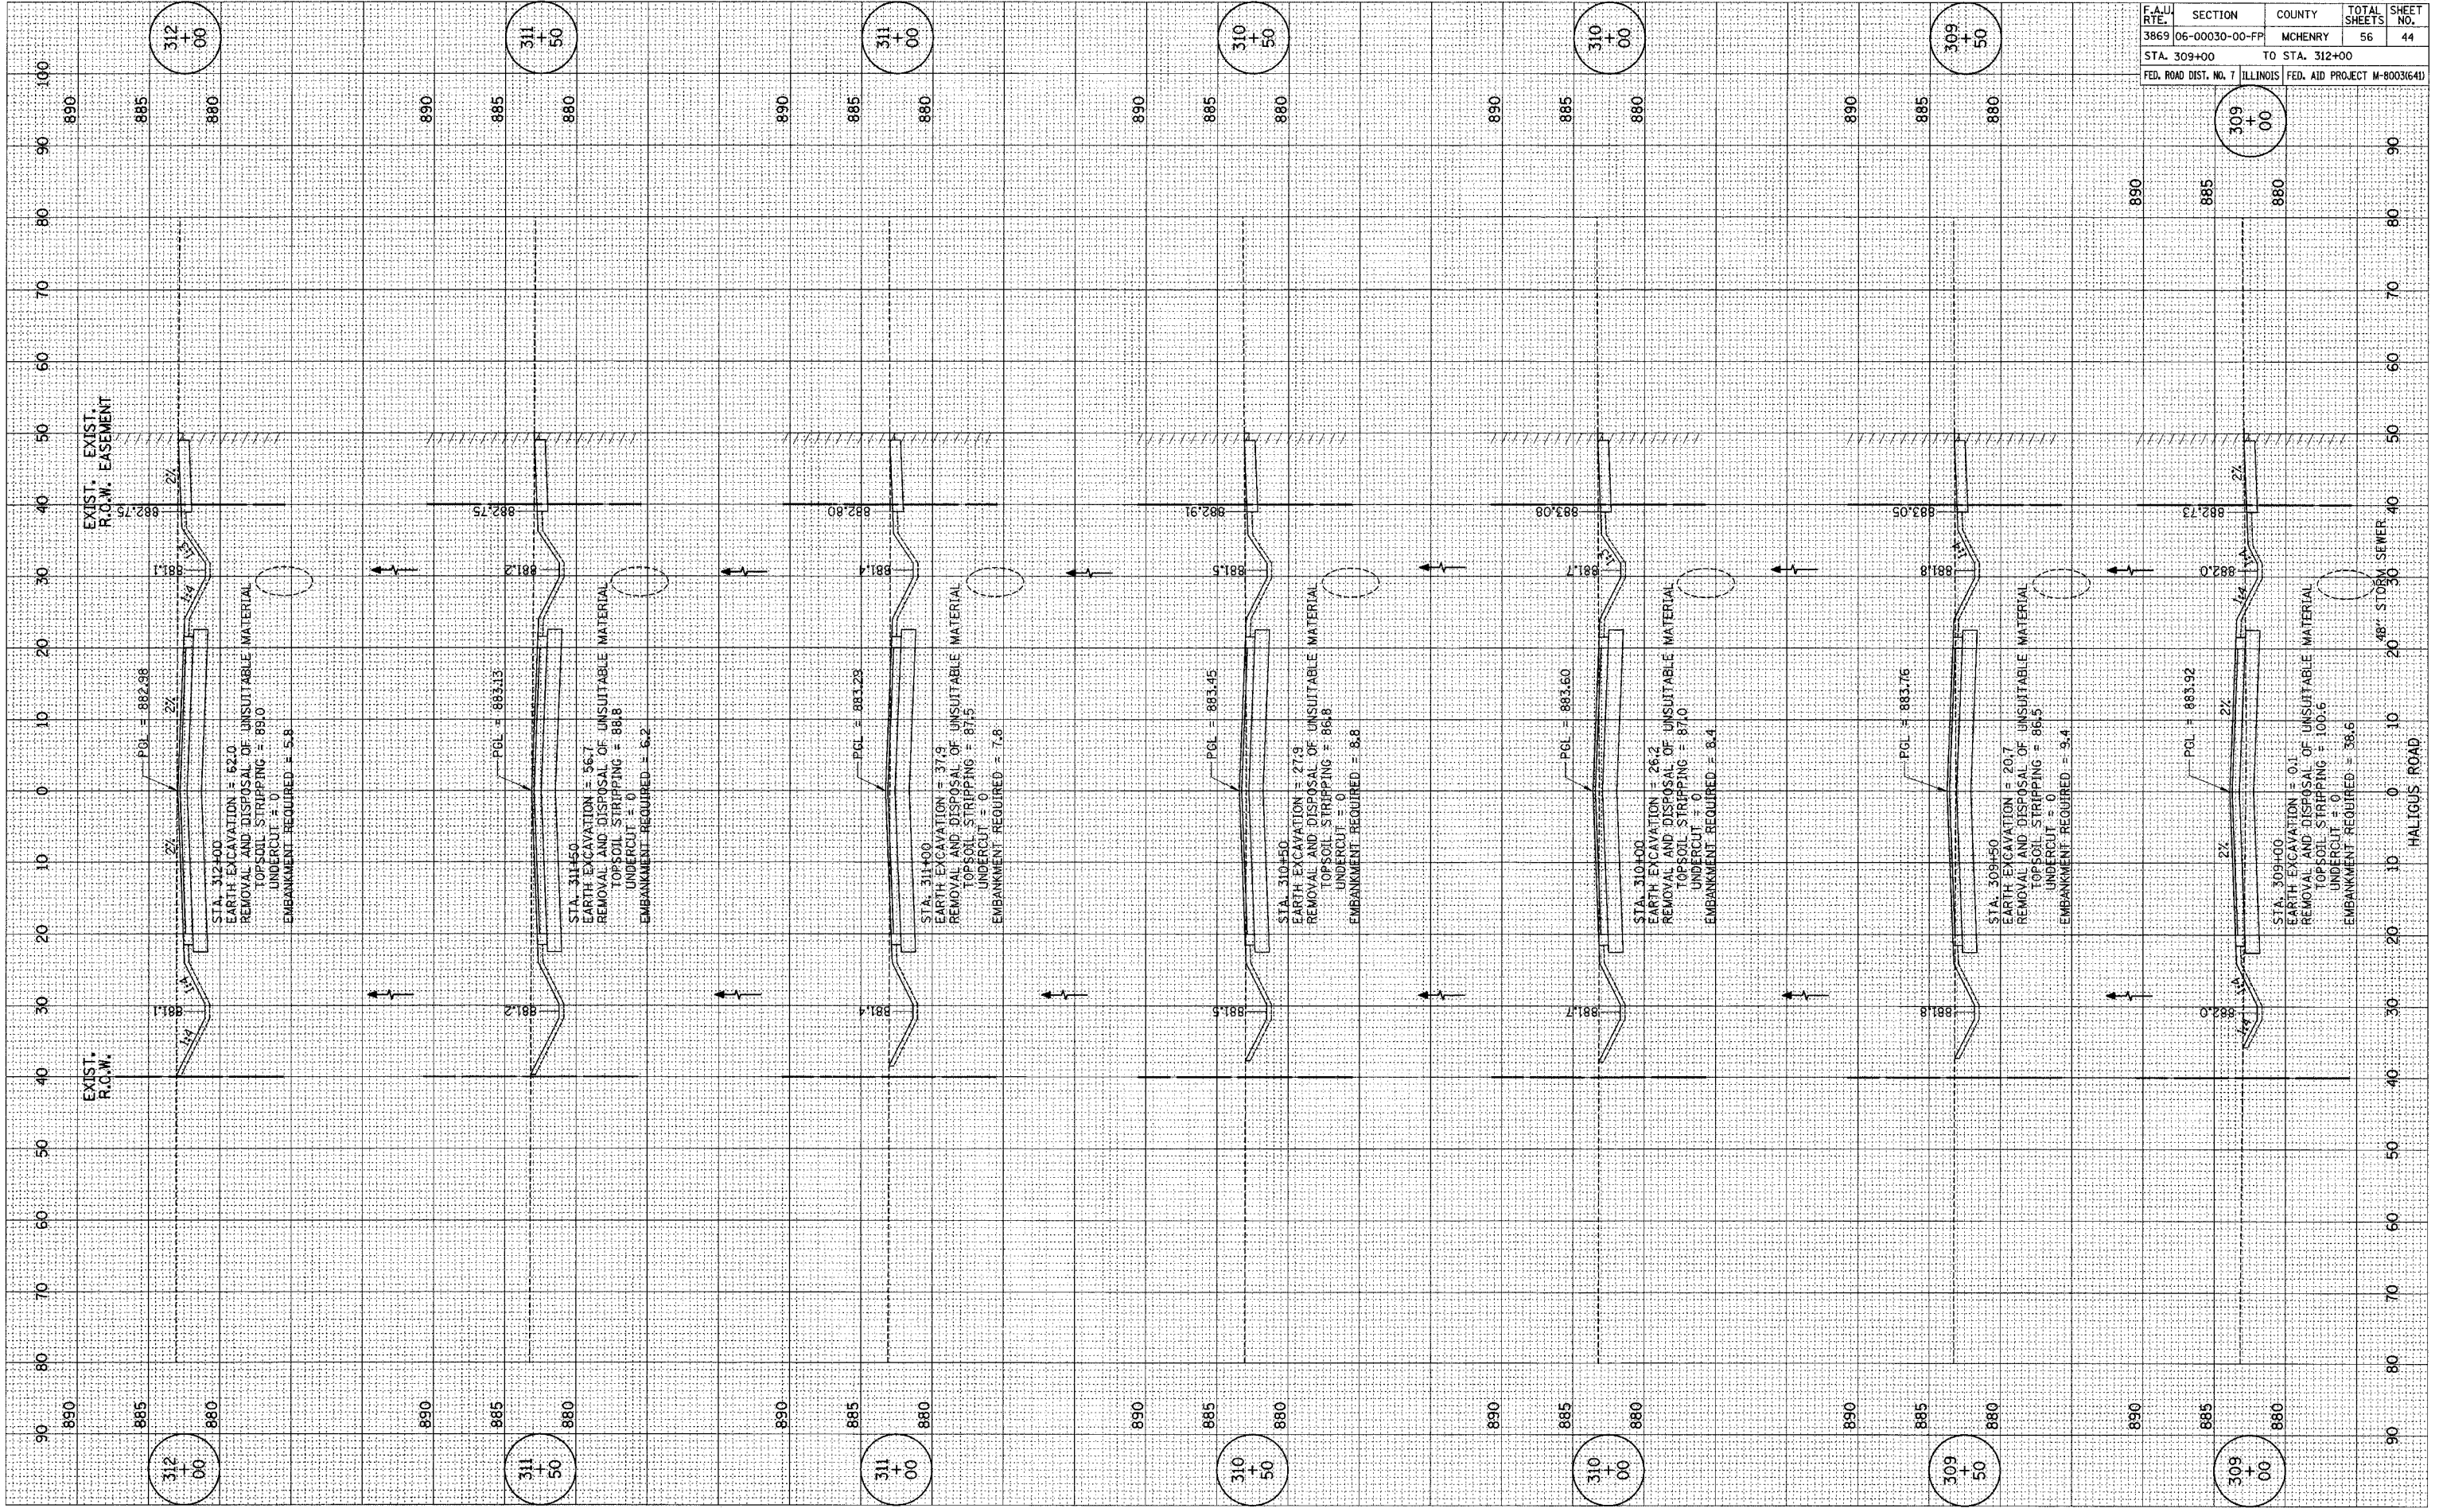

F.A.U. RTE.		SECTION	COUNTY	TOTAL SHEETS	SHEET NO.
3869		06-00030-00-FP	MCHENRY	56	44
STA. 309+00			TO STA. 312+00		
FED. ROAD DIST. NO. 7		ILLINOIS		FED. AID PROJECT M-80036(41)	

CONTRACT NO. 83919

HALIGUS ROAD

48" STORM SEWER