


PLOT DATE = *DATE*
 FILE NAME = *FILE*
 PLOT SCALE = *SCALE*
 REFERENCE = *REF*

ORIGINAL SURVEY
 SURVEY PLOTTED
 NOTE BOOK
 AREAS CHECKED

FINN SURVEY
 SURVEY PLOTTED
 NOTE BOOK
 AREAS CHECKED

BY DATE

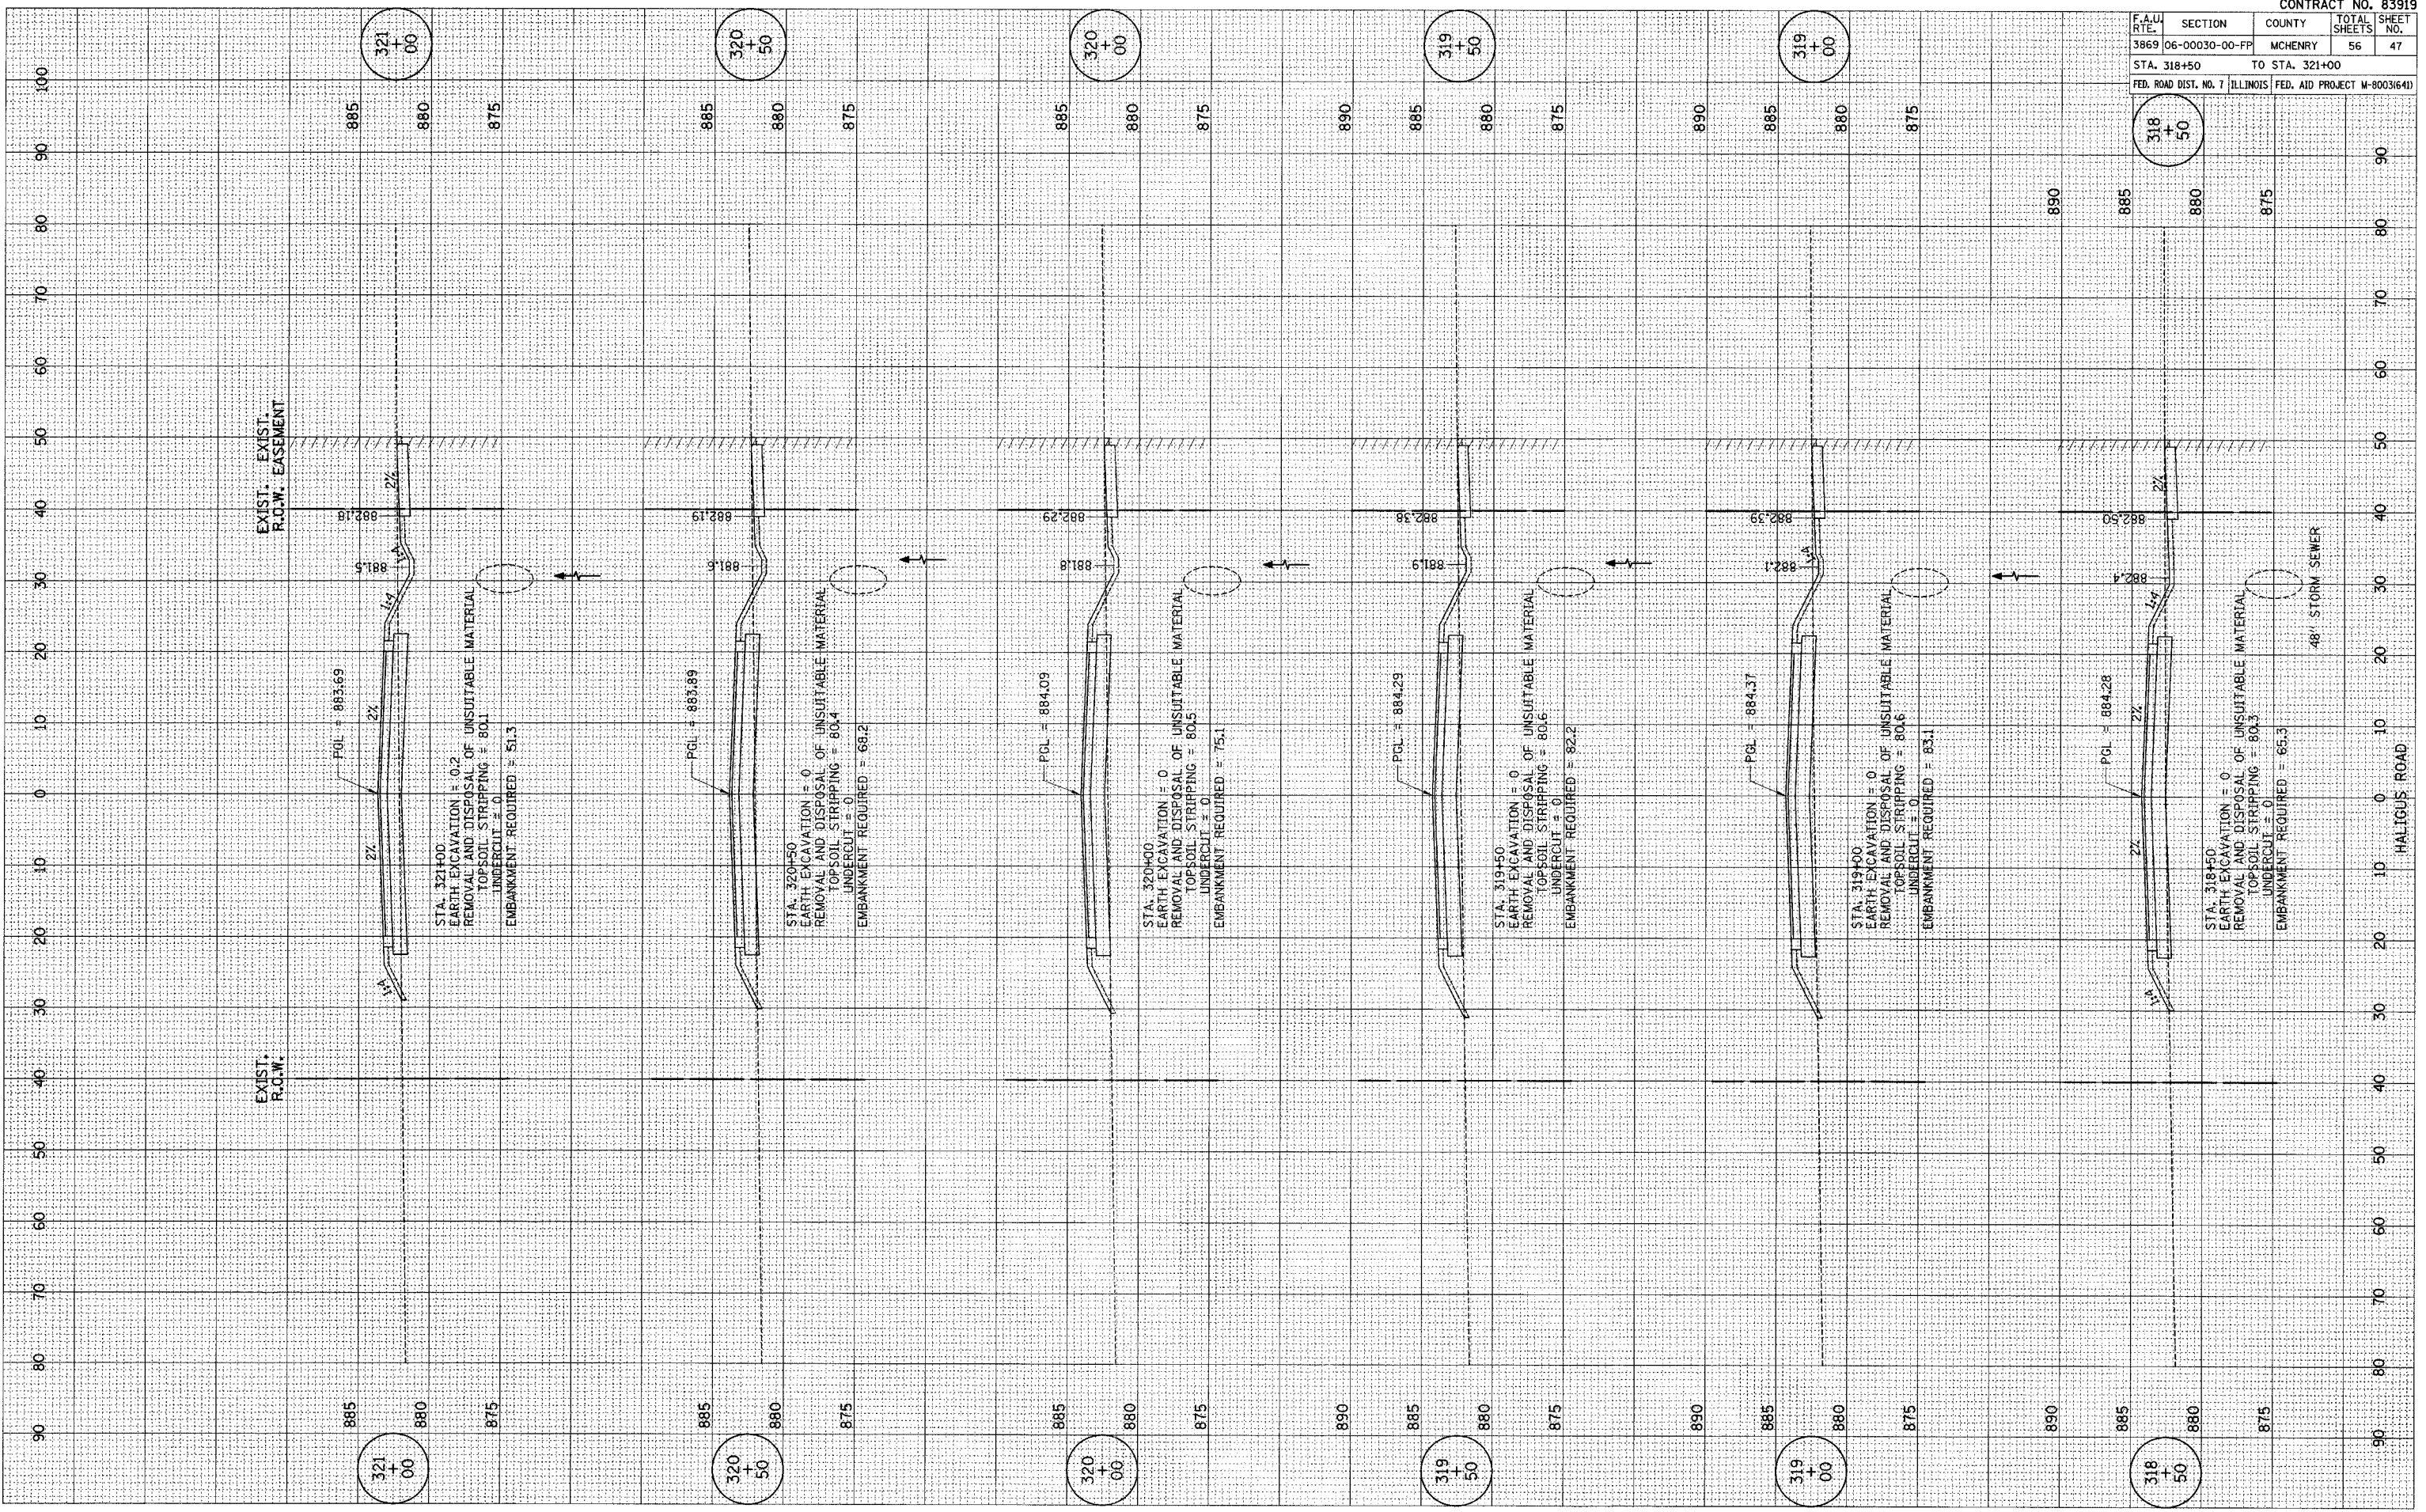

F.A.U. RTE.	SECTION	COUNTY	TOTAL SHEETS	SHEET NO.
3869	06-00030-00-FP	MCHENRY	56	47
STA. 318+50		TO STA. 321+00		
FED. ROAD DIST. NO. 7 ILLINOIS FED. AID PROJECT M-8003641J				

CONTRACT NO. 83919

HALIGUS ROAD

48" STORM SEWER