


F.A.U. RTE.	SECTION	COUNTY	TOTAL SHEETS	SHEET NO.
3869	106-00030-00-FP	MCHENRY	56	51
STA. 397+96.16		TO STA. 400+00		
FED. ROAD DIST. NO. 7 ILLINOIS FED. AID PROJECT W-800316(4)				

FINAL SURVEY	BY	DATE
SURVEYED		
NOTE BOOK		
TEMPLATE		
AREAS CHECKED		
NO.		

ORIGINAL SURVEY	BY	DATE
SURVEYED		
NOTE BOOK		
TEMPLATE		
AREAS CHECKED		
NO.		

PLOT DATE = DATE
 FILE NAME = FILE#
 PLOT SCALE = SCALE
 REFERENCE = REF#

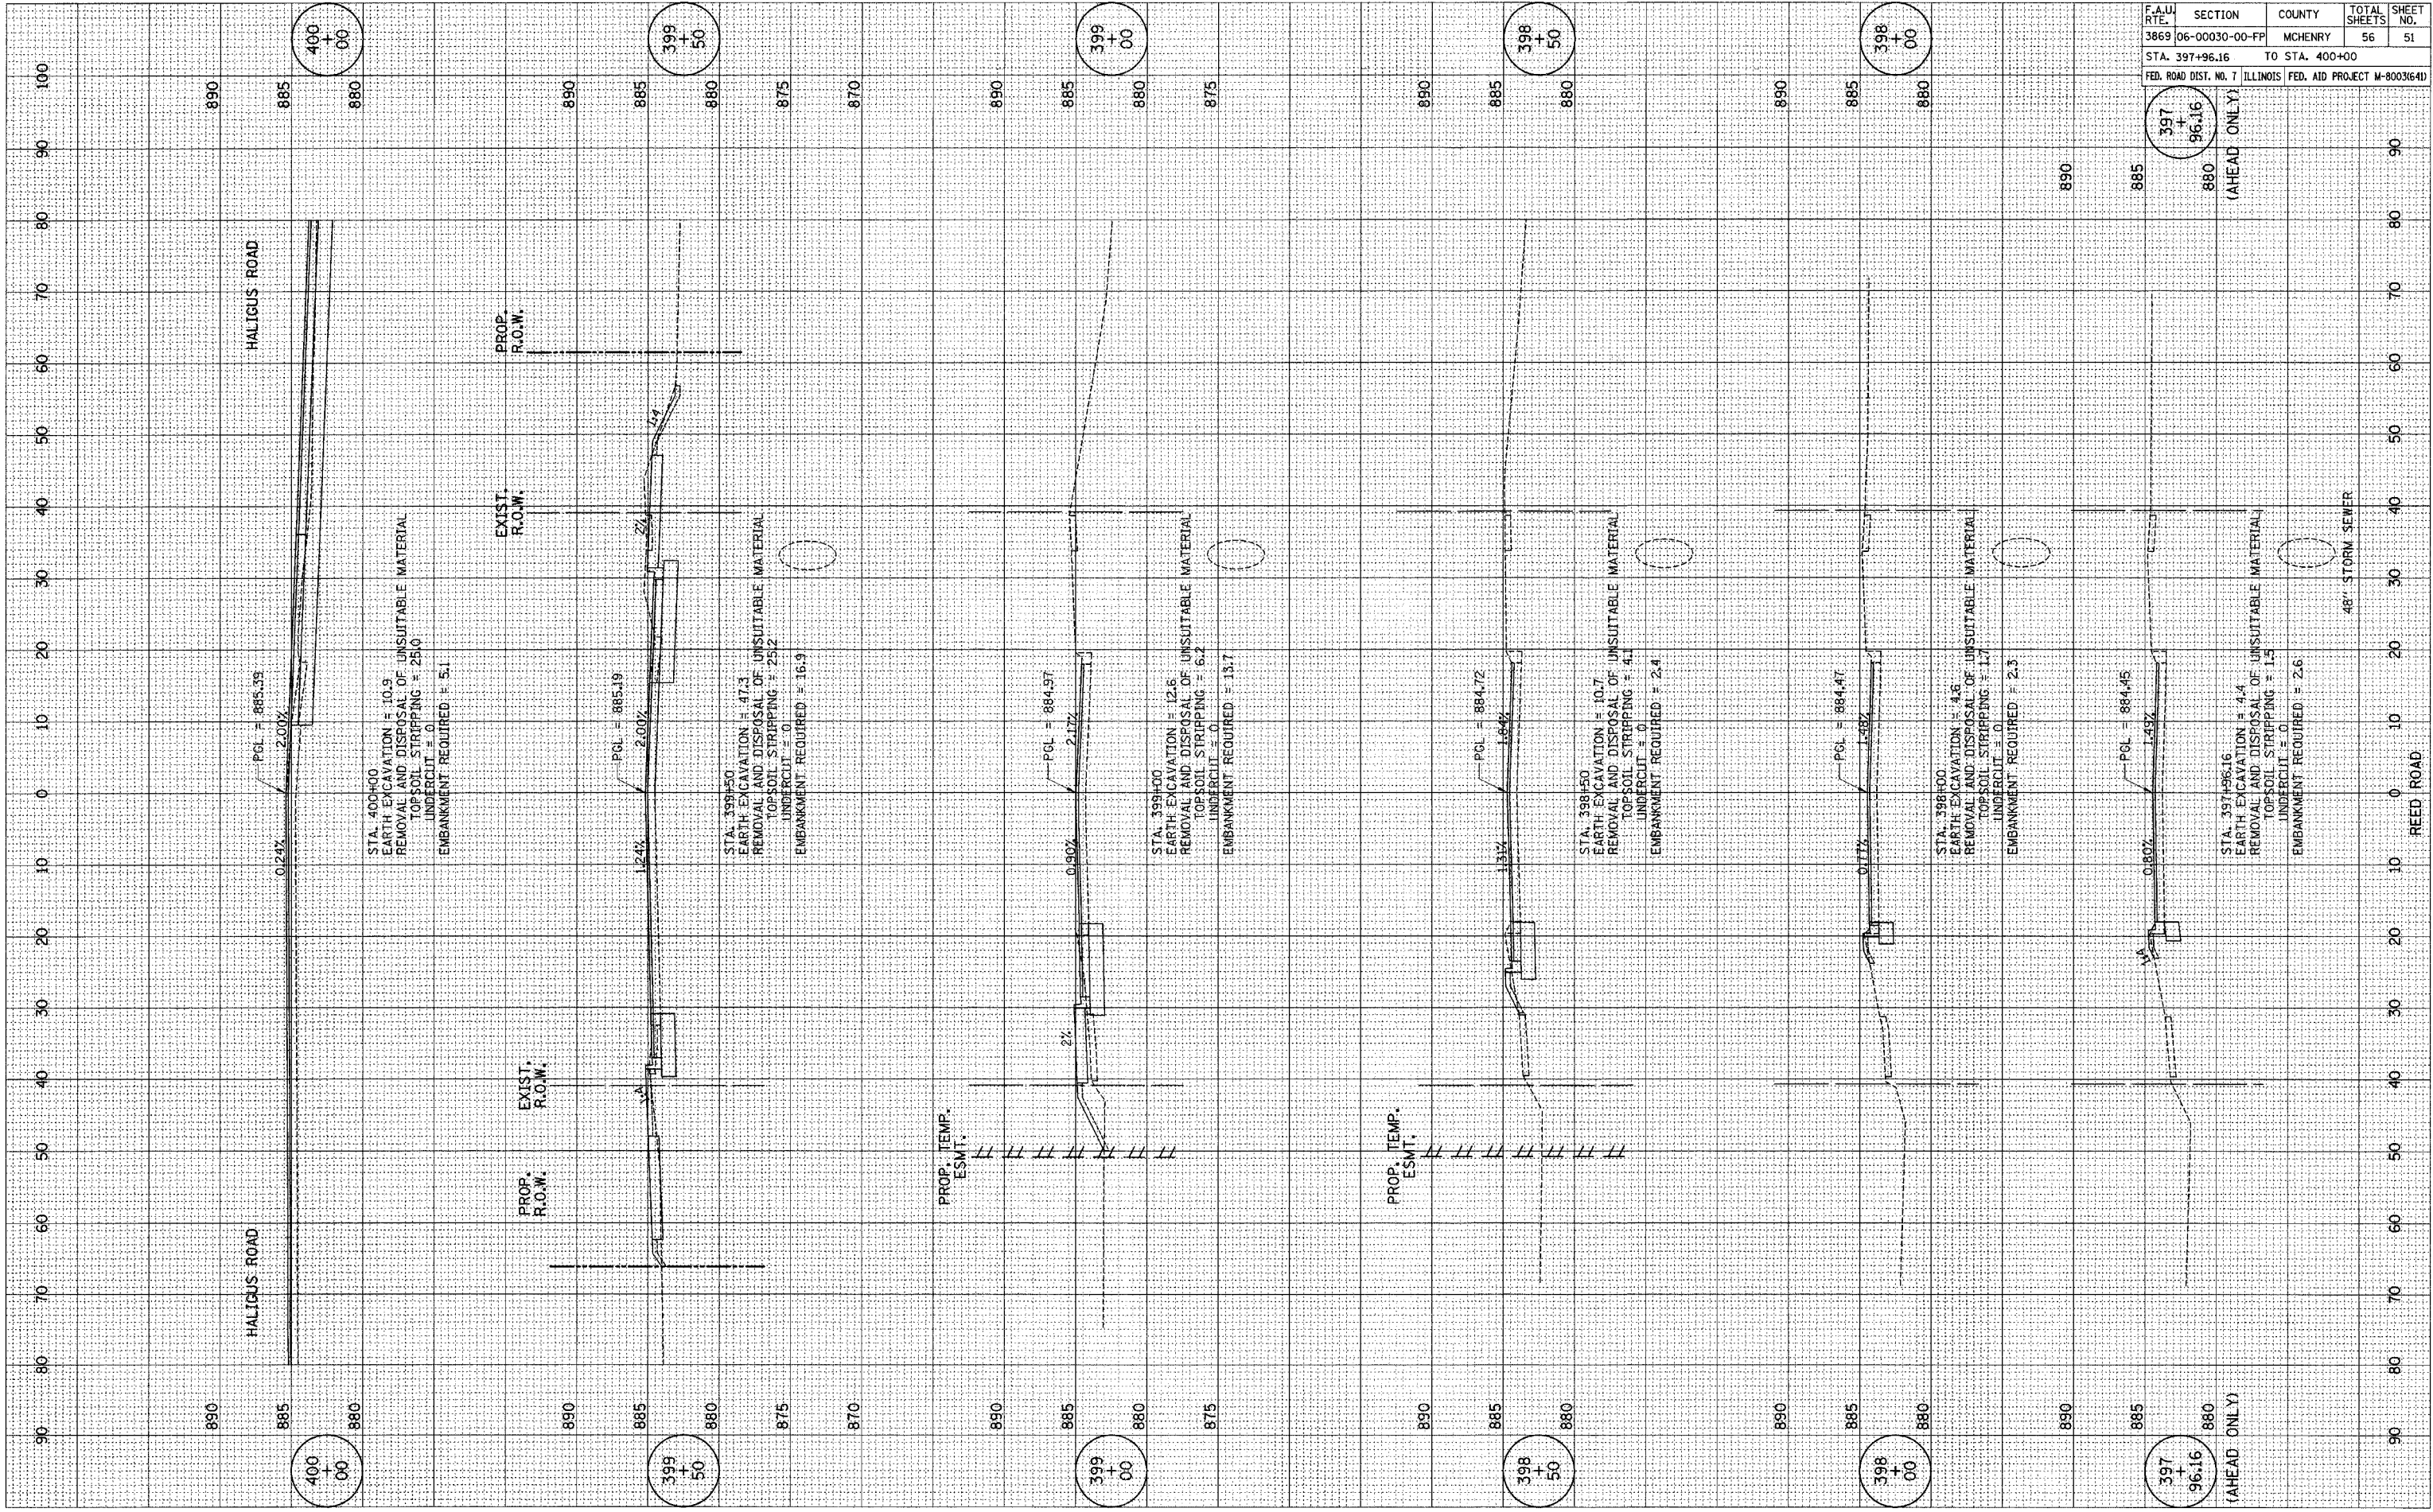

397 + 96.16	(AHEAD ONLY)
398 + 00	
398 + 50	
399 + 00	
399 + 50	
400 + 00	