


F.A.U. RTE.	SECTION	COUNTY	TOTAL SHEETS	SHEET NO.
3869	06-00030-00-FP	MCHENRY	56	52
STA. 400+50		TO STA. 402+50		
FED. ROAD DIST. NO. 7		ILLINOIS		
FED. AID PROJECT M-8003(641)				

FINAL SURVEY	BY	DATE
SURVEYED		
PLOTTED		
AREA CHECKED		
NOTE BOOK NO.		

ORIGINAL SURVEY	BY	DATE
SURVEYED		
PLOTTED		
AREA CHECKED		
NOTE BOOK NO.		

PLOT DATE = #DAYS
 FILE NAME = #FILE#
 PLOT SCALE = #SCALE#
 REFERENCE = #REF#

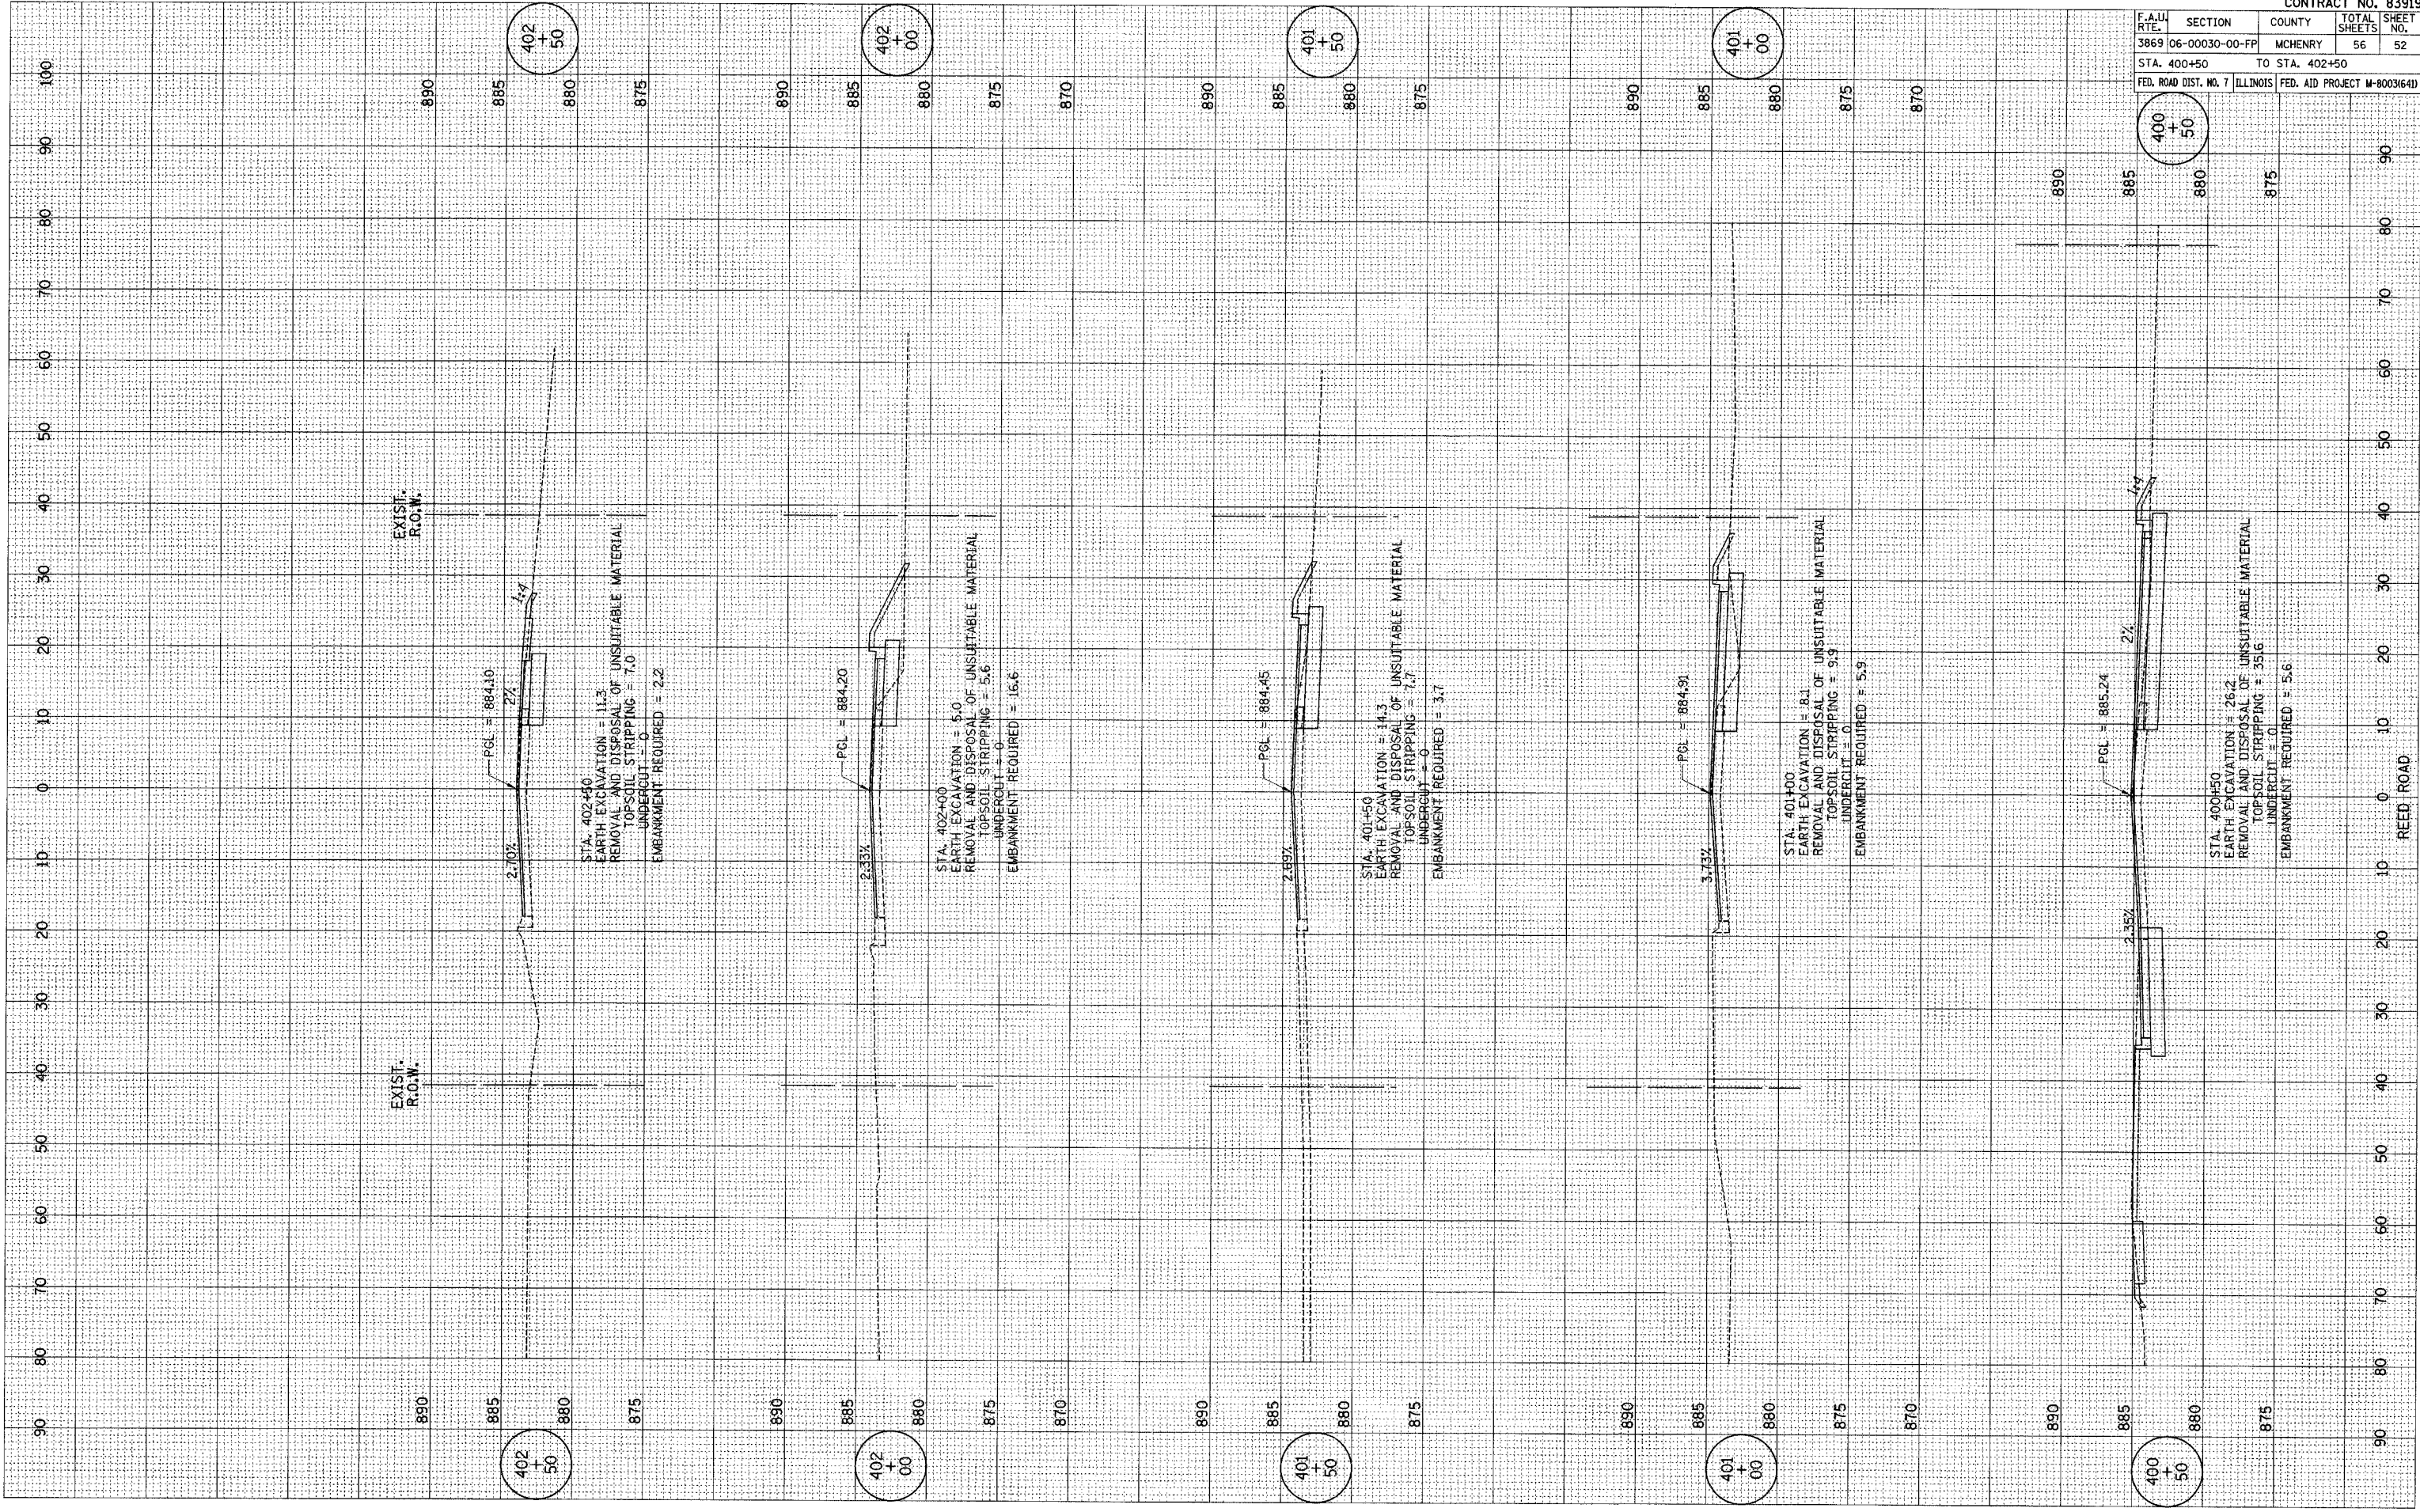

REED ROAD